
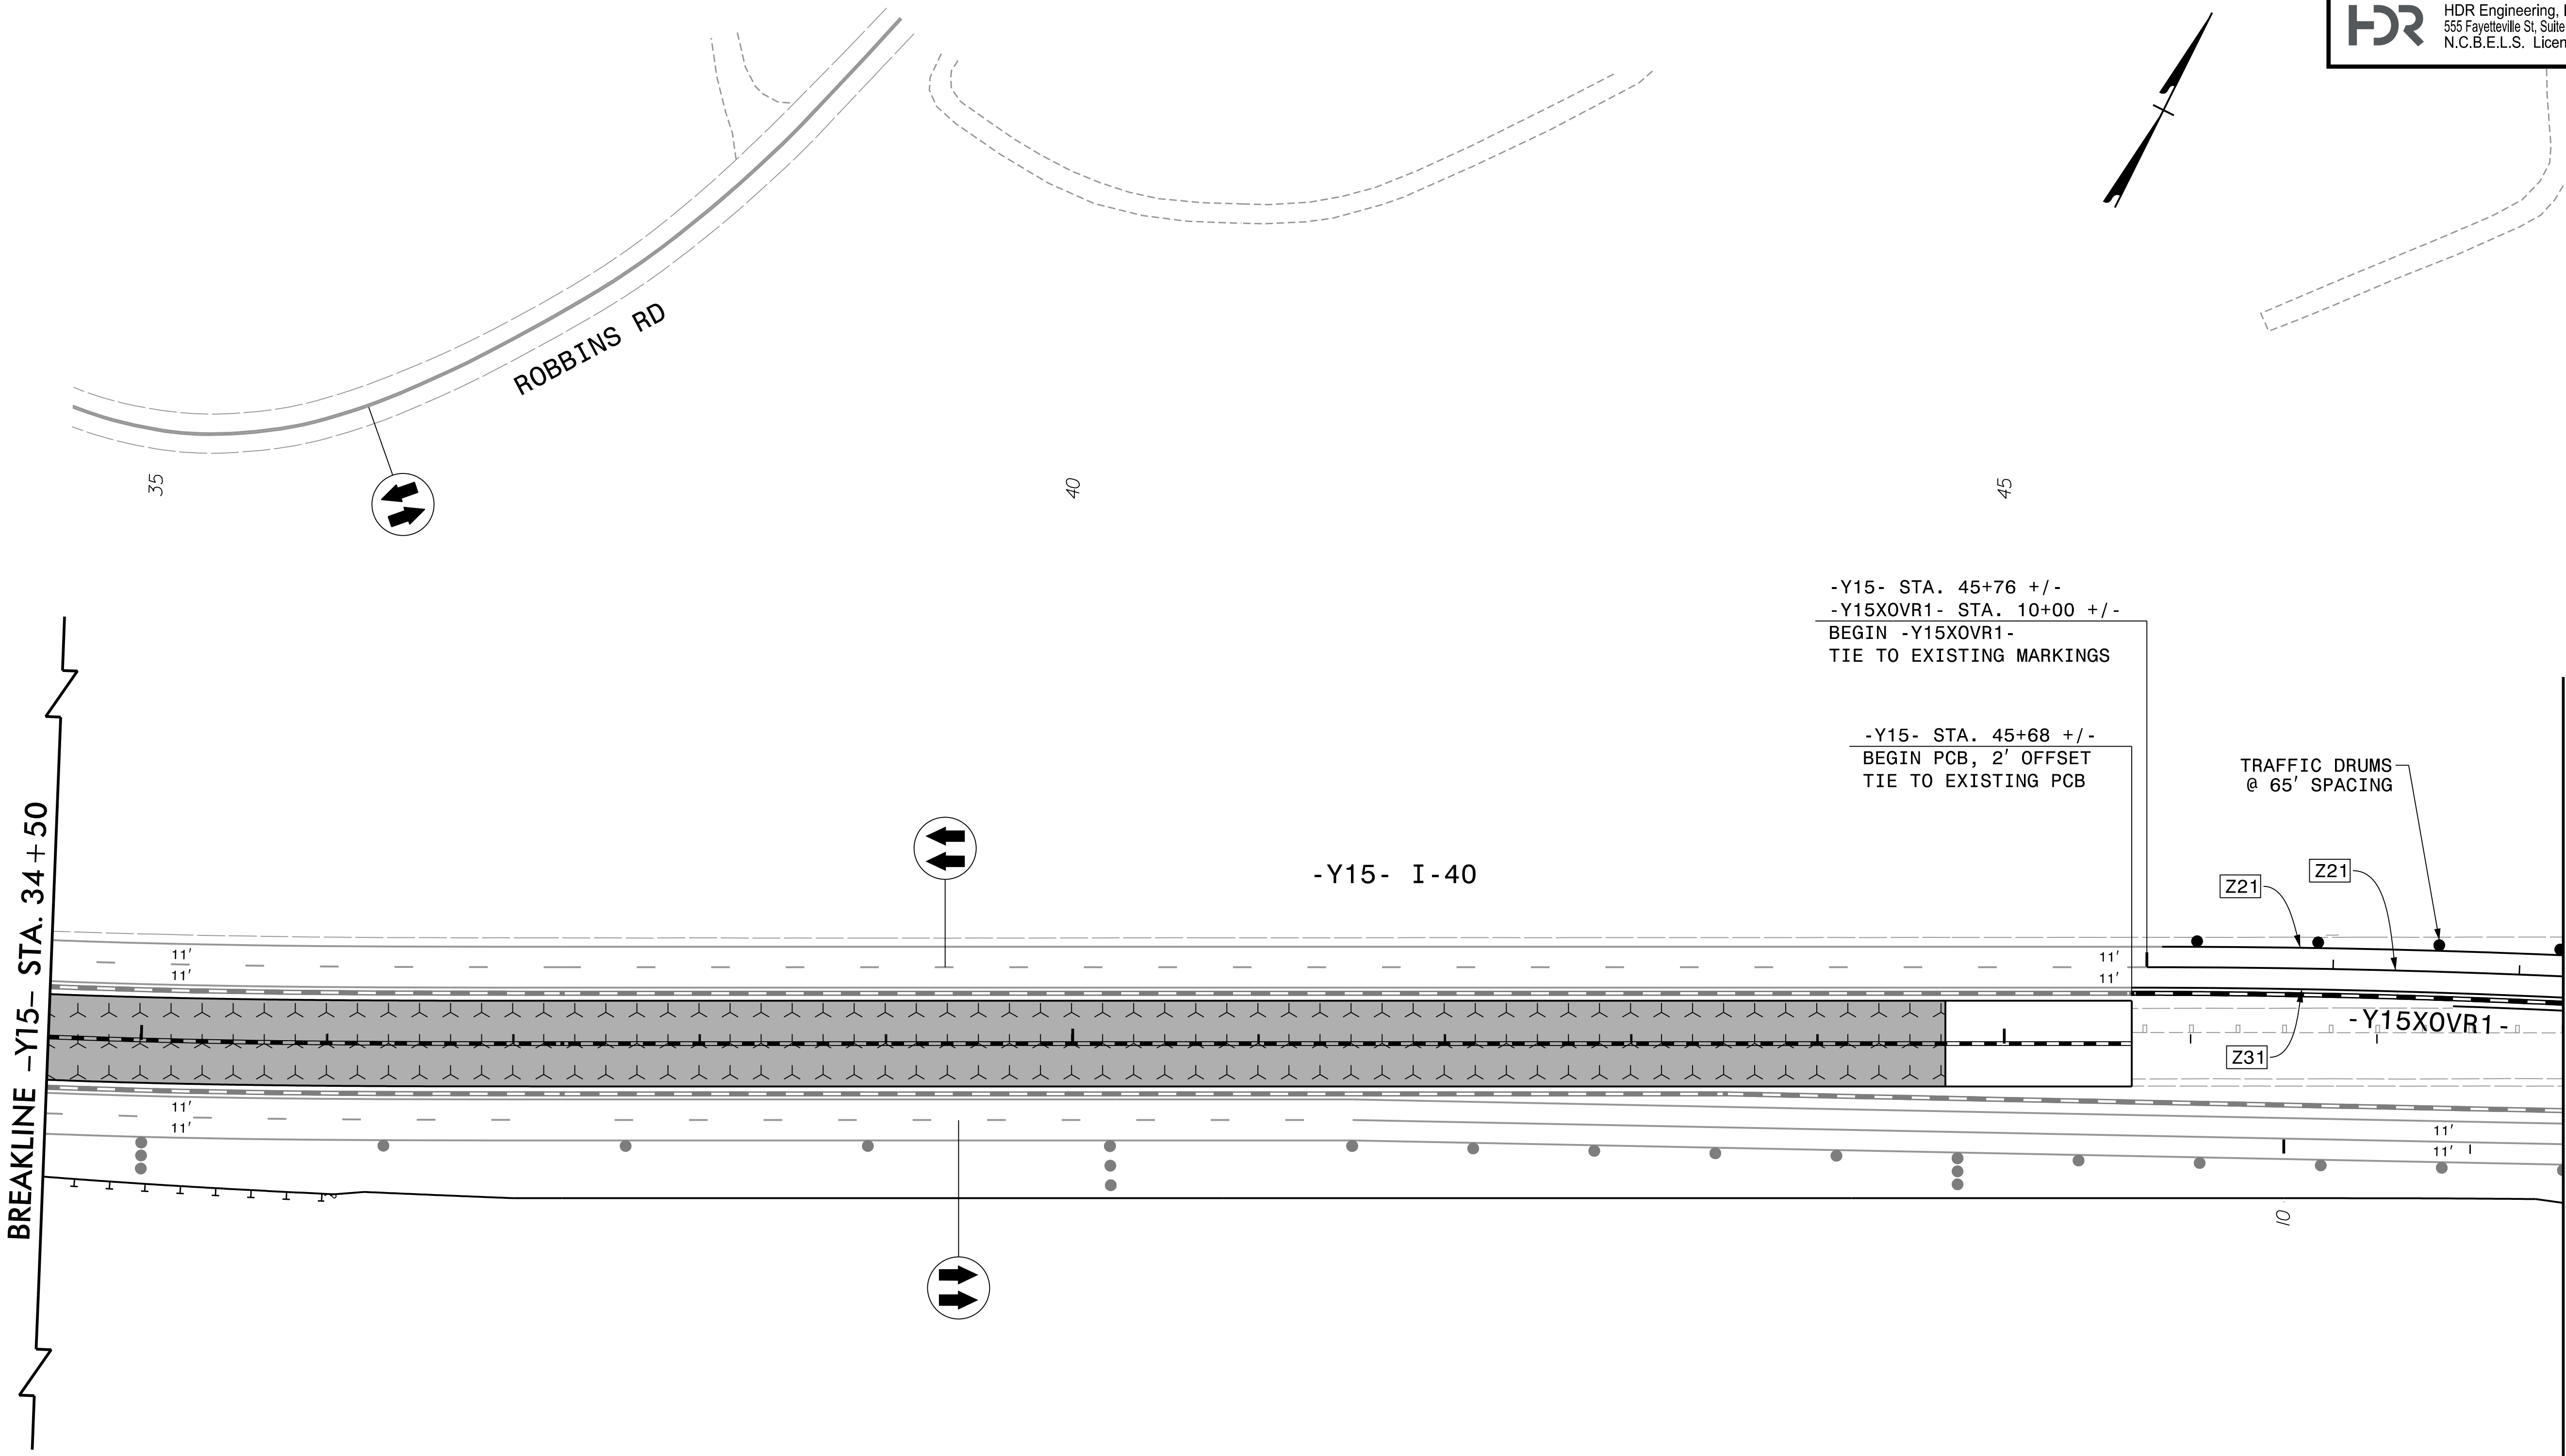
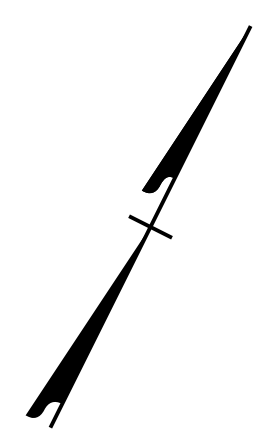


PROJ. REFERENCE NO.	SHEET NO.
U-2579AB	TMP-7.45
 HDR Engineering, Inc. of the Carolinas 555 Fayetteville St, Suite 900 Raleigh, N.C. 27601 N.C.B.E.L.S. License Number: F-0116	




REVISIONS  
 PLOT DRIVER: NCDOT\_color\_eng\_50.plt  
 USER: CHARNDEN  
 FILE: p:\dwg\hdr\users\01\HDE.US.East.01\Documents\NCDOT\U2579AB\6.0.CAD.BTM\6.2.Work.In.Progress\U-2579AB\TrafficControl\TCP\U2579AB.TC.TMP-07.45 Area 4 Phase 3 Step 1 Sheet 1

PENTABLE: NCDOT\_tcp.tbl  
 TIME: 5:09:46 PM  
 DATE: 7/13/2021


APPROVED: *Michelle Ward*

DATE: 10/13/2021

SEAL

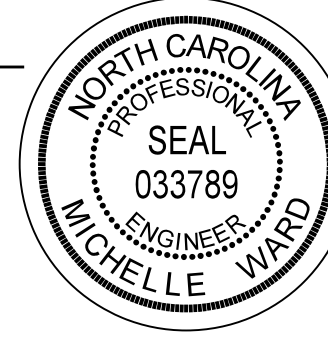

**DOCUMENT NOT CONSIDERED FINAL  
UNLESS ALL SIGNATURES COMPLETED**

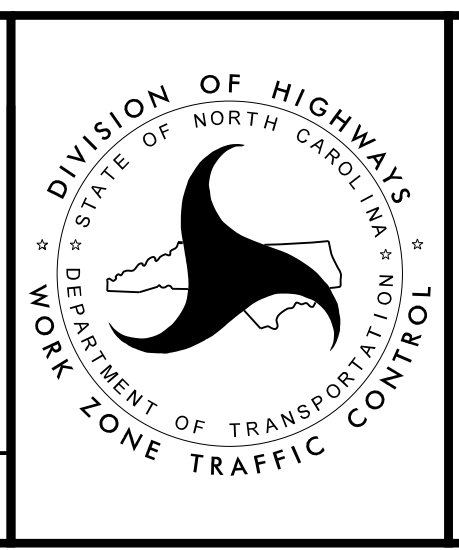

AREA 4  
 PHASE 3 STEP 1