
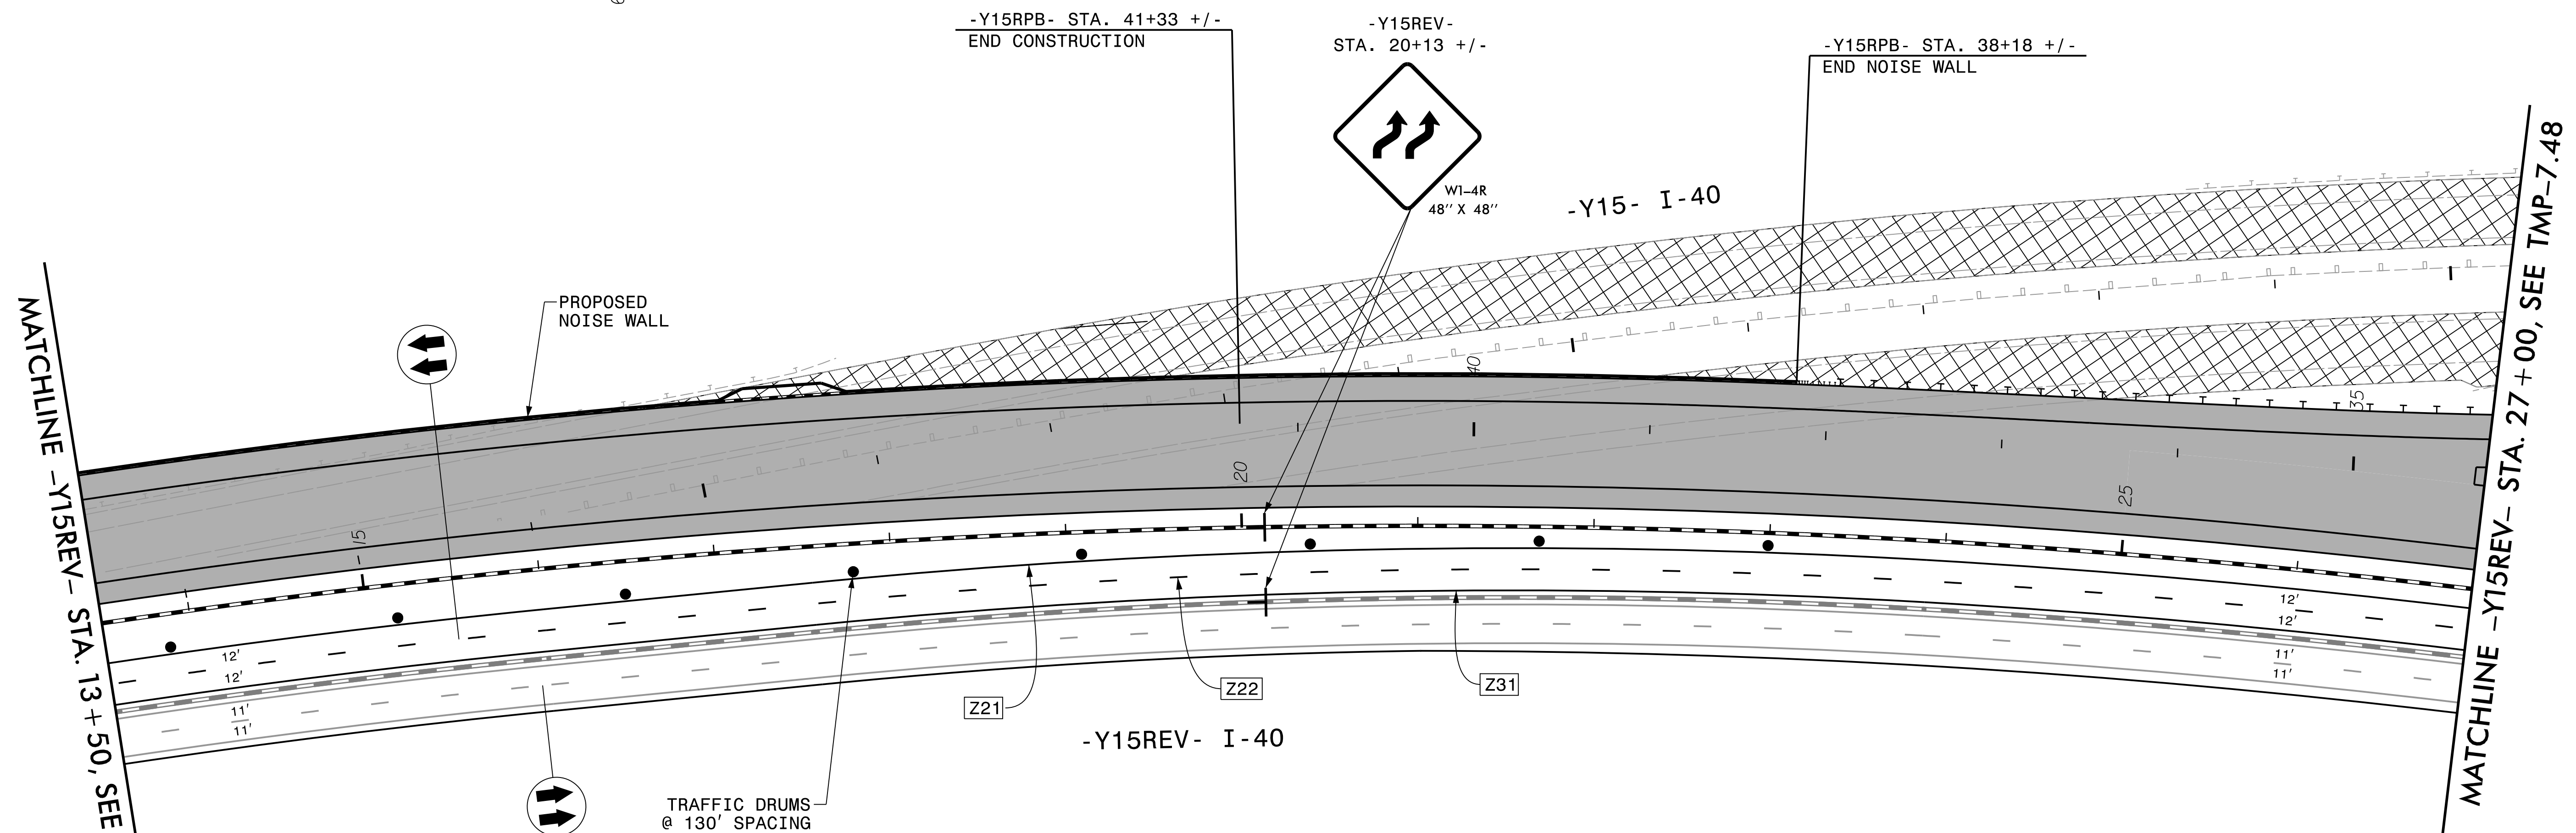
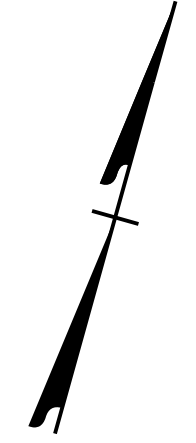


PROJ. REFERENCE NO.	SHEET NO.
U-2579AB	TMP-7.47
 HDR Engineering, Inc. of the Carolinas 555 Fayetteville St, Suite 900 Raleigh, N.C. 27601 N.C.B.E.L.S. License Number: F-0116	



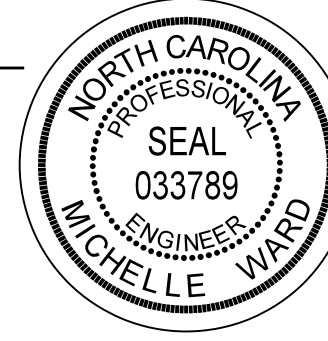
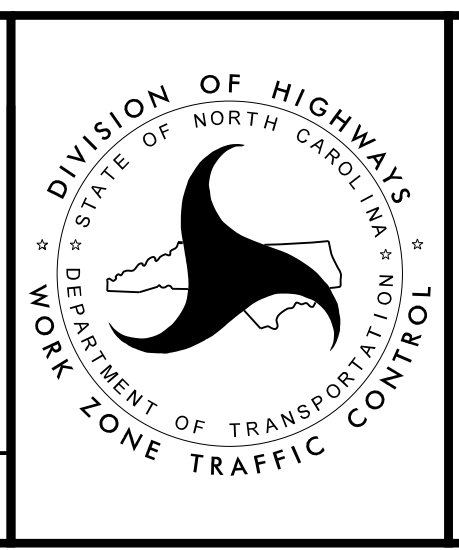
REVISIONS

PLOT DRIVER: NCDOT_color_eng_50.plt
 USER: CHARNDEN
 FILE: p:\dwg\hdr\users\01\hdr\US-East\01\Documents\NCDOT\U2579AB\6.0\CAD\BIM\6.2\Work\In_Progress\U-2579AB\TrafficControl\TCP\U2579AB_TC_TMP-07.47_Area_4_Phase_3_Step_1_Sheet_3

PENTABLE: NCDOT_tcp.tbl
 DATE: 7/13/2021
 TIME: 5:10:17 PM

APPROVED: *Michelle Ward*
 DATE: 10/13/2021

SEAL

AREA 4
 PHASE 3 STEP 1

DOCUMENT NOT CONSIDERED FINAL
 UNLESS ALL SIGNATURES COMPLETED