


- NOTES:**
1. SEE TMP-7.82 FOR CUT SECTION D-D
 2. SEE TMP-7.84 FOR CUT SECTION E-E
 3. SEE TMP-7.86 FOR CUT SECTION F-F


APPROVED: *Michelle Ward*

DATE: 10/13/2021

SEAL

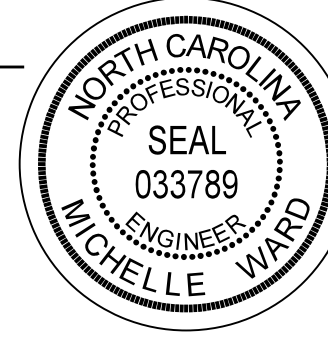

**DOCUMENT NOT CONSIDERED FINAL
UNLESS ALL SIGNATURES COMPLETED**

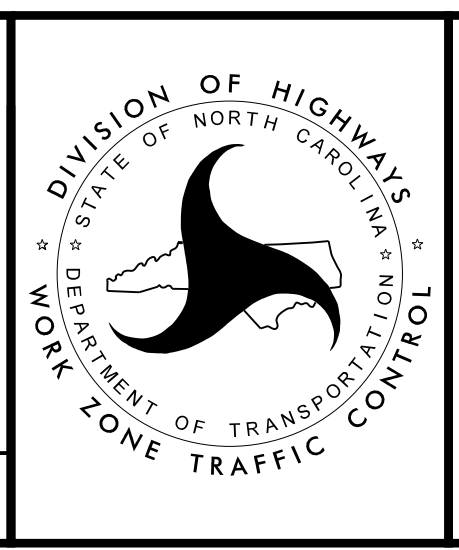

**AREA 4
PHASE 3 STEP 1**

PLOT DRIVER: NCDOT_pdf_color_eng_50.plt
 USER: CHARNDEN
 FILE: p:\w\pdr\use01\HDB\US-East_01\Documents\NCDOT\U2579AB\6.0\CAD\BTM\6.2\Work_In_Progress\U-2579AB\TrafficControl\TCP\U2579AB_TC_TMP-07.49_Area_4_Phase_3_Step_1_Sheet_5

REVISIONS