



MATCHLINE -Y15REV- STA. 55+00, SEE TMP-7.49

MATCHLINE -Y15REV- STA. 69+00, SEE TMP-7.51

REVISIONS



PLOT DRIVER: NCDOT\_pdf\_color\_eng\_50.plt  
 USER: CHARNDEN  
 FILE: p:\dwg\hdr\usecs01\HDR\_US\_East\_01\Documents\NCDOT\NCDOT-U2579AB\6.0\_CAD\_BITMAP\6.2\_Work\In\_Progress\U-2579AB\TrafficControl\TCP\U2579AB\_TC\_TMP-07.50\_Area\_4\_Phase\_3\_Step\_1\_Sheet\_6

PENTABLE: NCDOT\_tcp.tbl  
 TIME: 5:11:03 PM  
 DATE: 7/13/2021

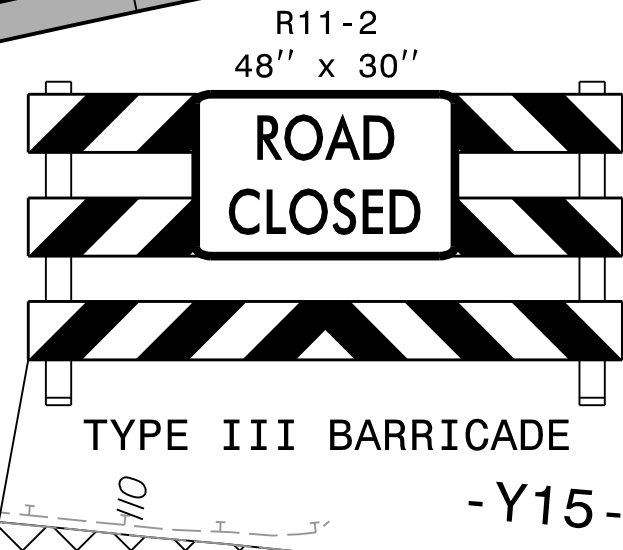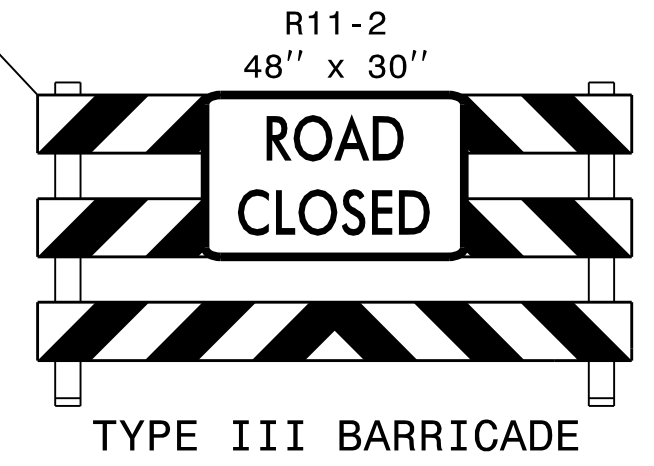

APPROVED: *Michelle Ward*  
 DATE: 10/13/2021

SEAL

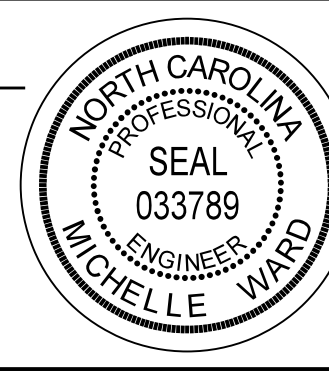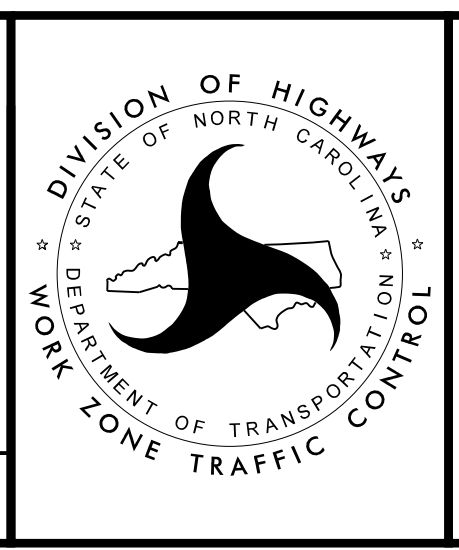AREA 4  
 PHASE 3 STEP 1

DOCUMENT NOT CONSIDERED FINAL UNLESS ALL SIGNATURES COMPLETED