
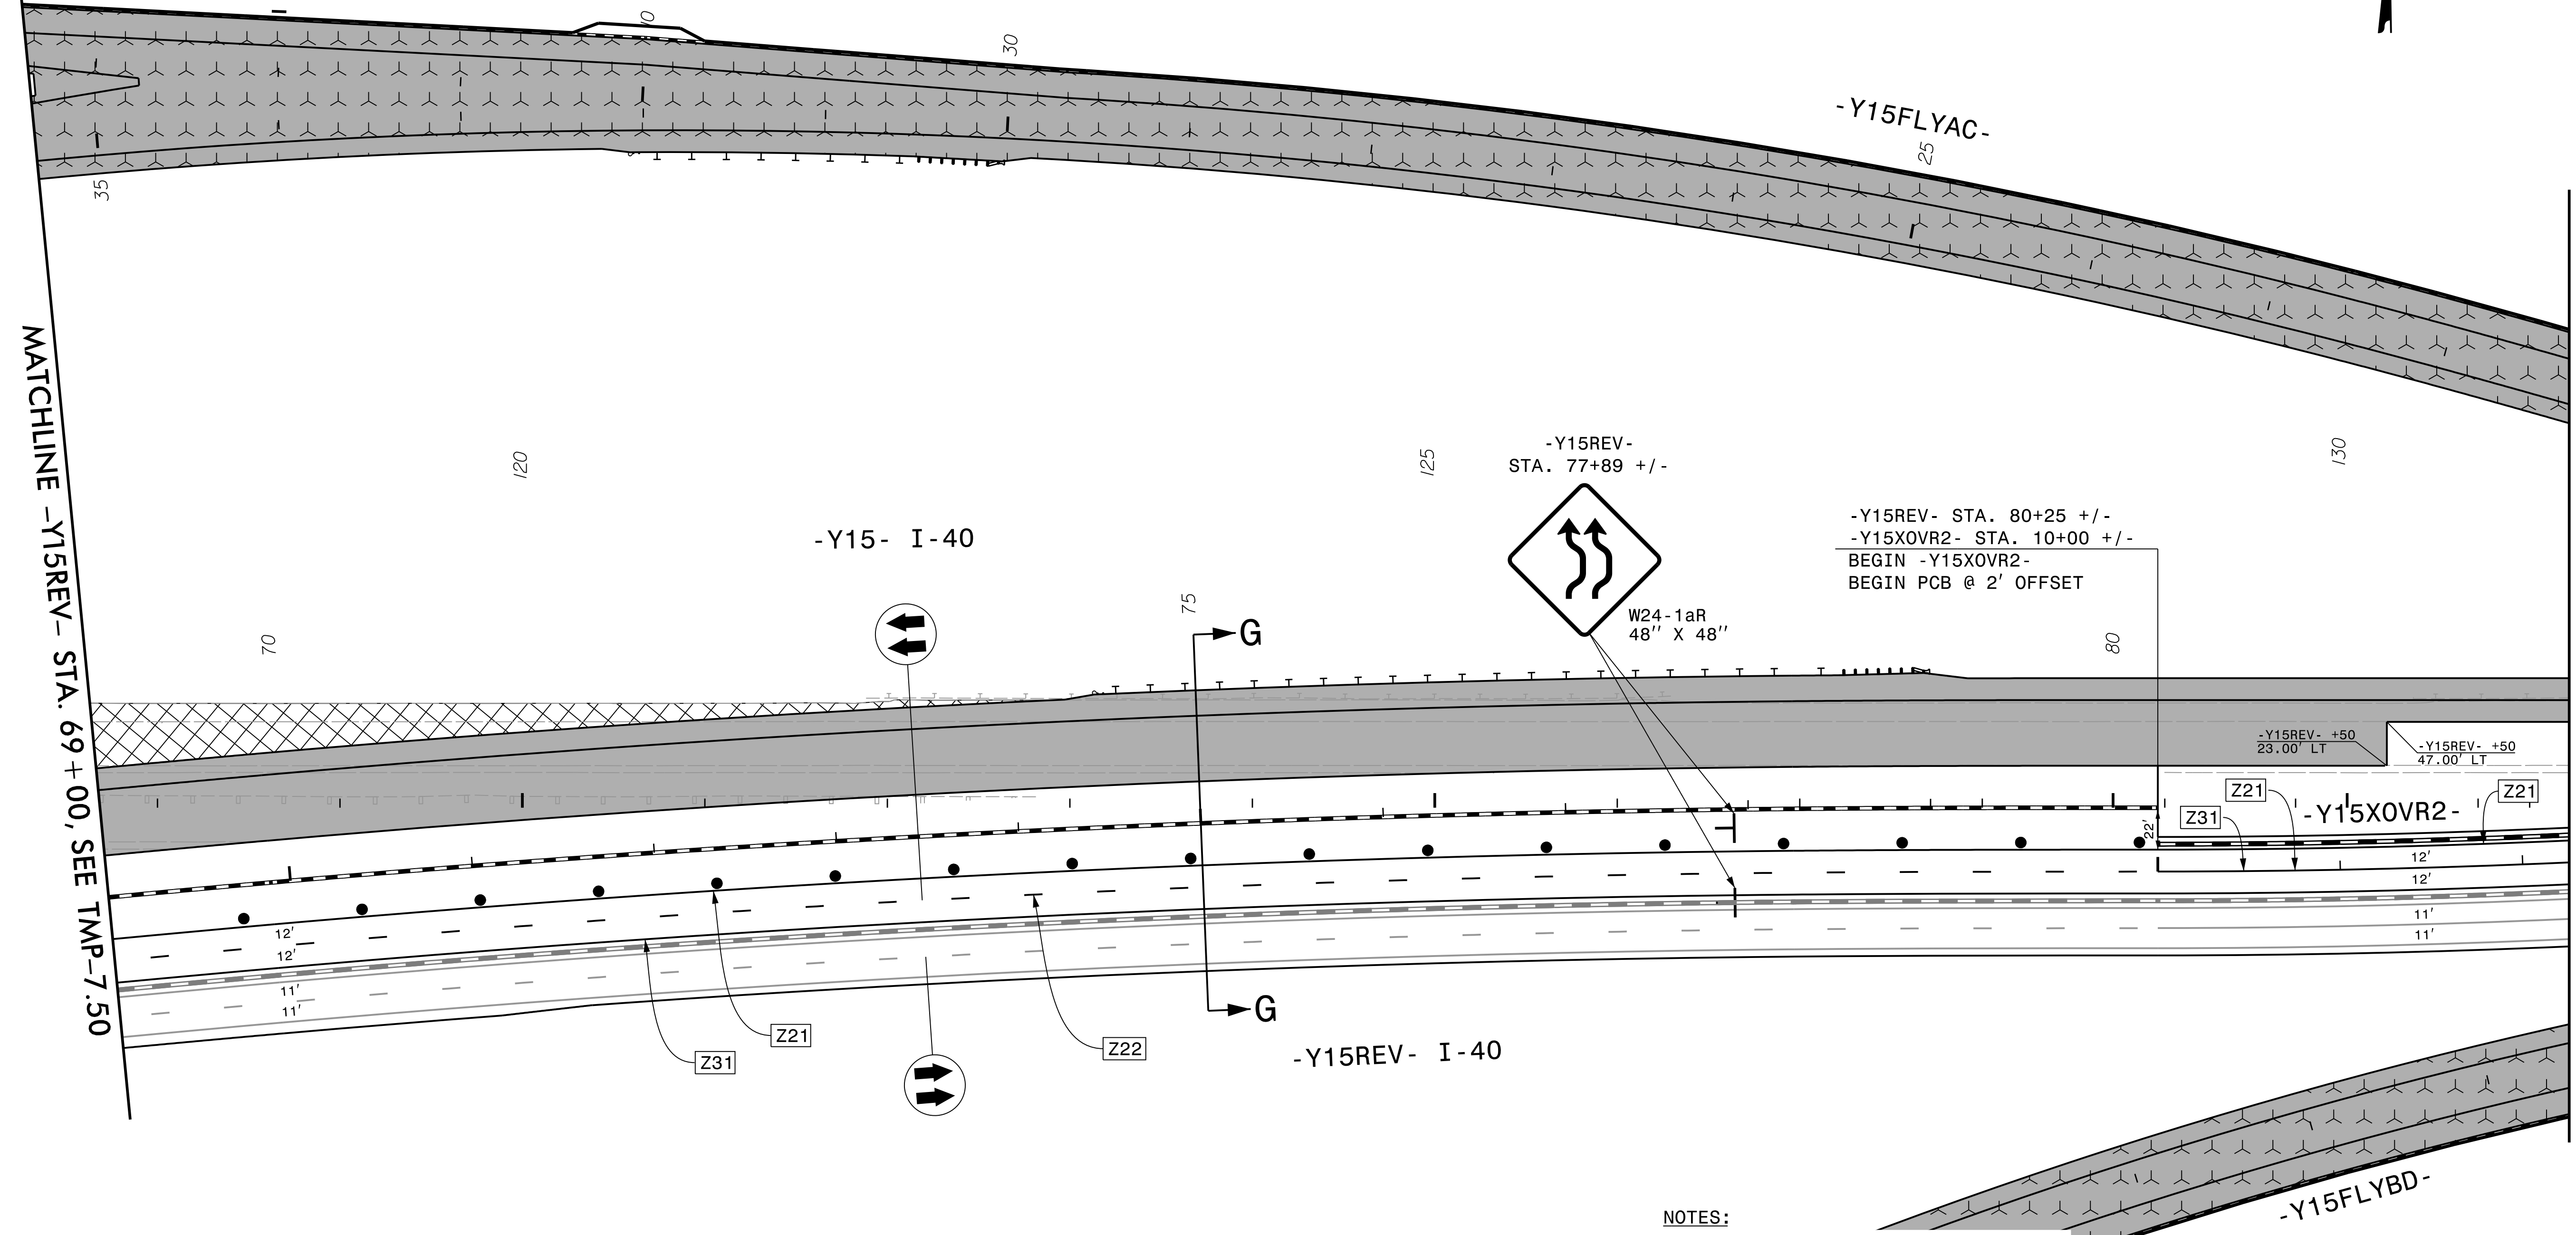


|   |           |
|---|-----------|
| PROJ. REFERENCE NO.   | SHEET NO. |
| U-2579AB  | TMP-7.51  |
|  HDR Engineering, Inc. of the Carolinas<br>555 Fayetteville St, Suite 900 Raleigh, N.C. 27601<br>N.C.B.E.L.S. License Number: F-0116 |           |

-Y5B-  
MEREDITH  
WAY



REVISIONS


PLOT DRIVER: NCDOT\_pdf\_color\_eng\_50.plt  
 USER: CHARNDEN  
 FILE: p:\dwg\hdr\useos01\HDB\_US\_East\_01\Documents\NCDOT\U2579AB\6.0.CAD.BTM\6.2.Work.In\_Progress\U-2579AB\Traf\Traf\Control\TCP\U2579AB\_TC\_TMP-07.51\_Area 4 Phase 3 Step 1 Sheet 7

PENTABLE: NCDOT\_tcp.tbl  
 TIME: 5:53:27 PM  
 DATE: 7/13/2021


NOTES:  
 1. SEE TMP-7.88 FOR CUT SECTION G-G

APPROVED: *Michelle Ward*  
 DATE: 10/13/2021

SEAL

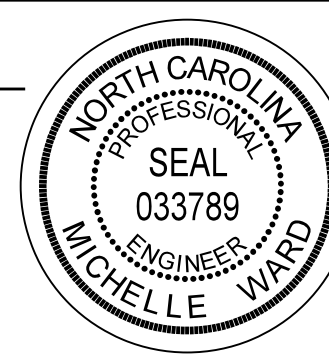

DOCUMENT NOT CONSIDERED FINAL  
 UNLESS ALL SIGNATURES COMPLETED

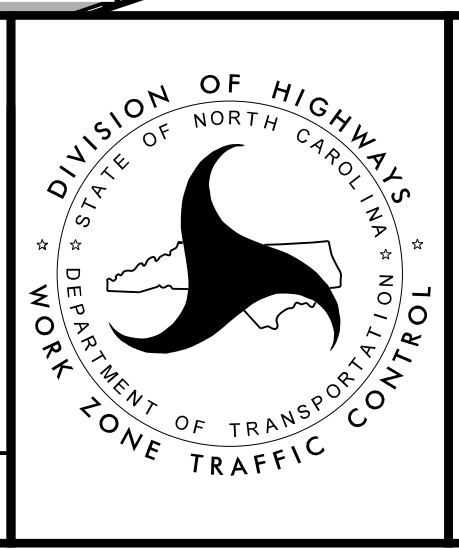

AREA 4  
 PHASE 3 STEP 1