
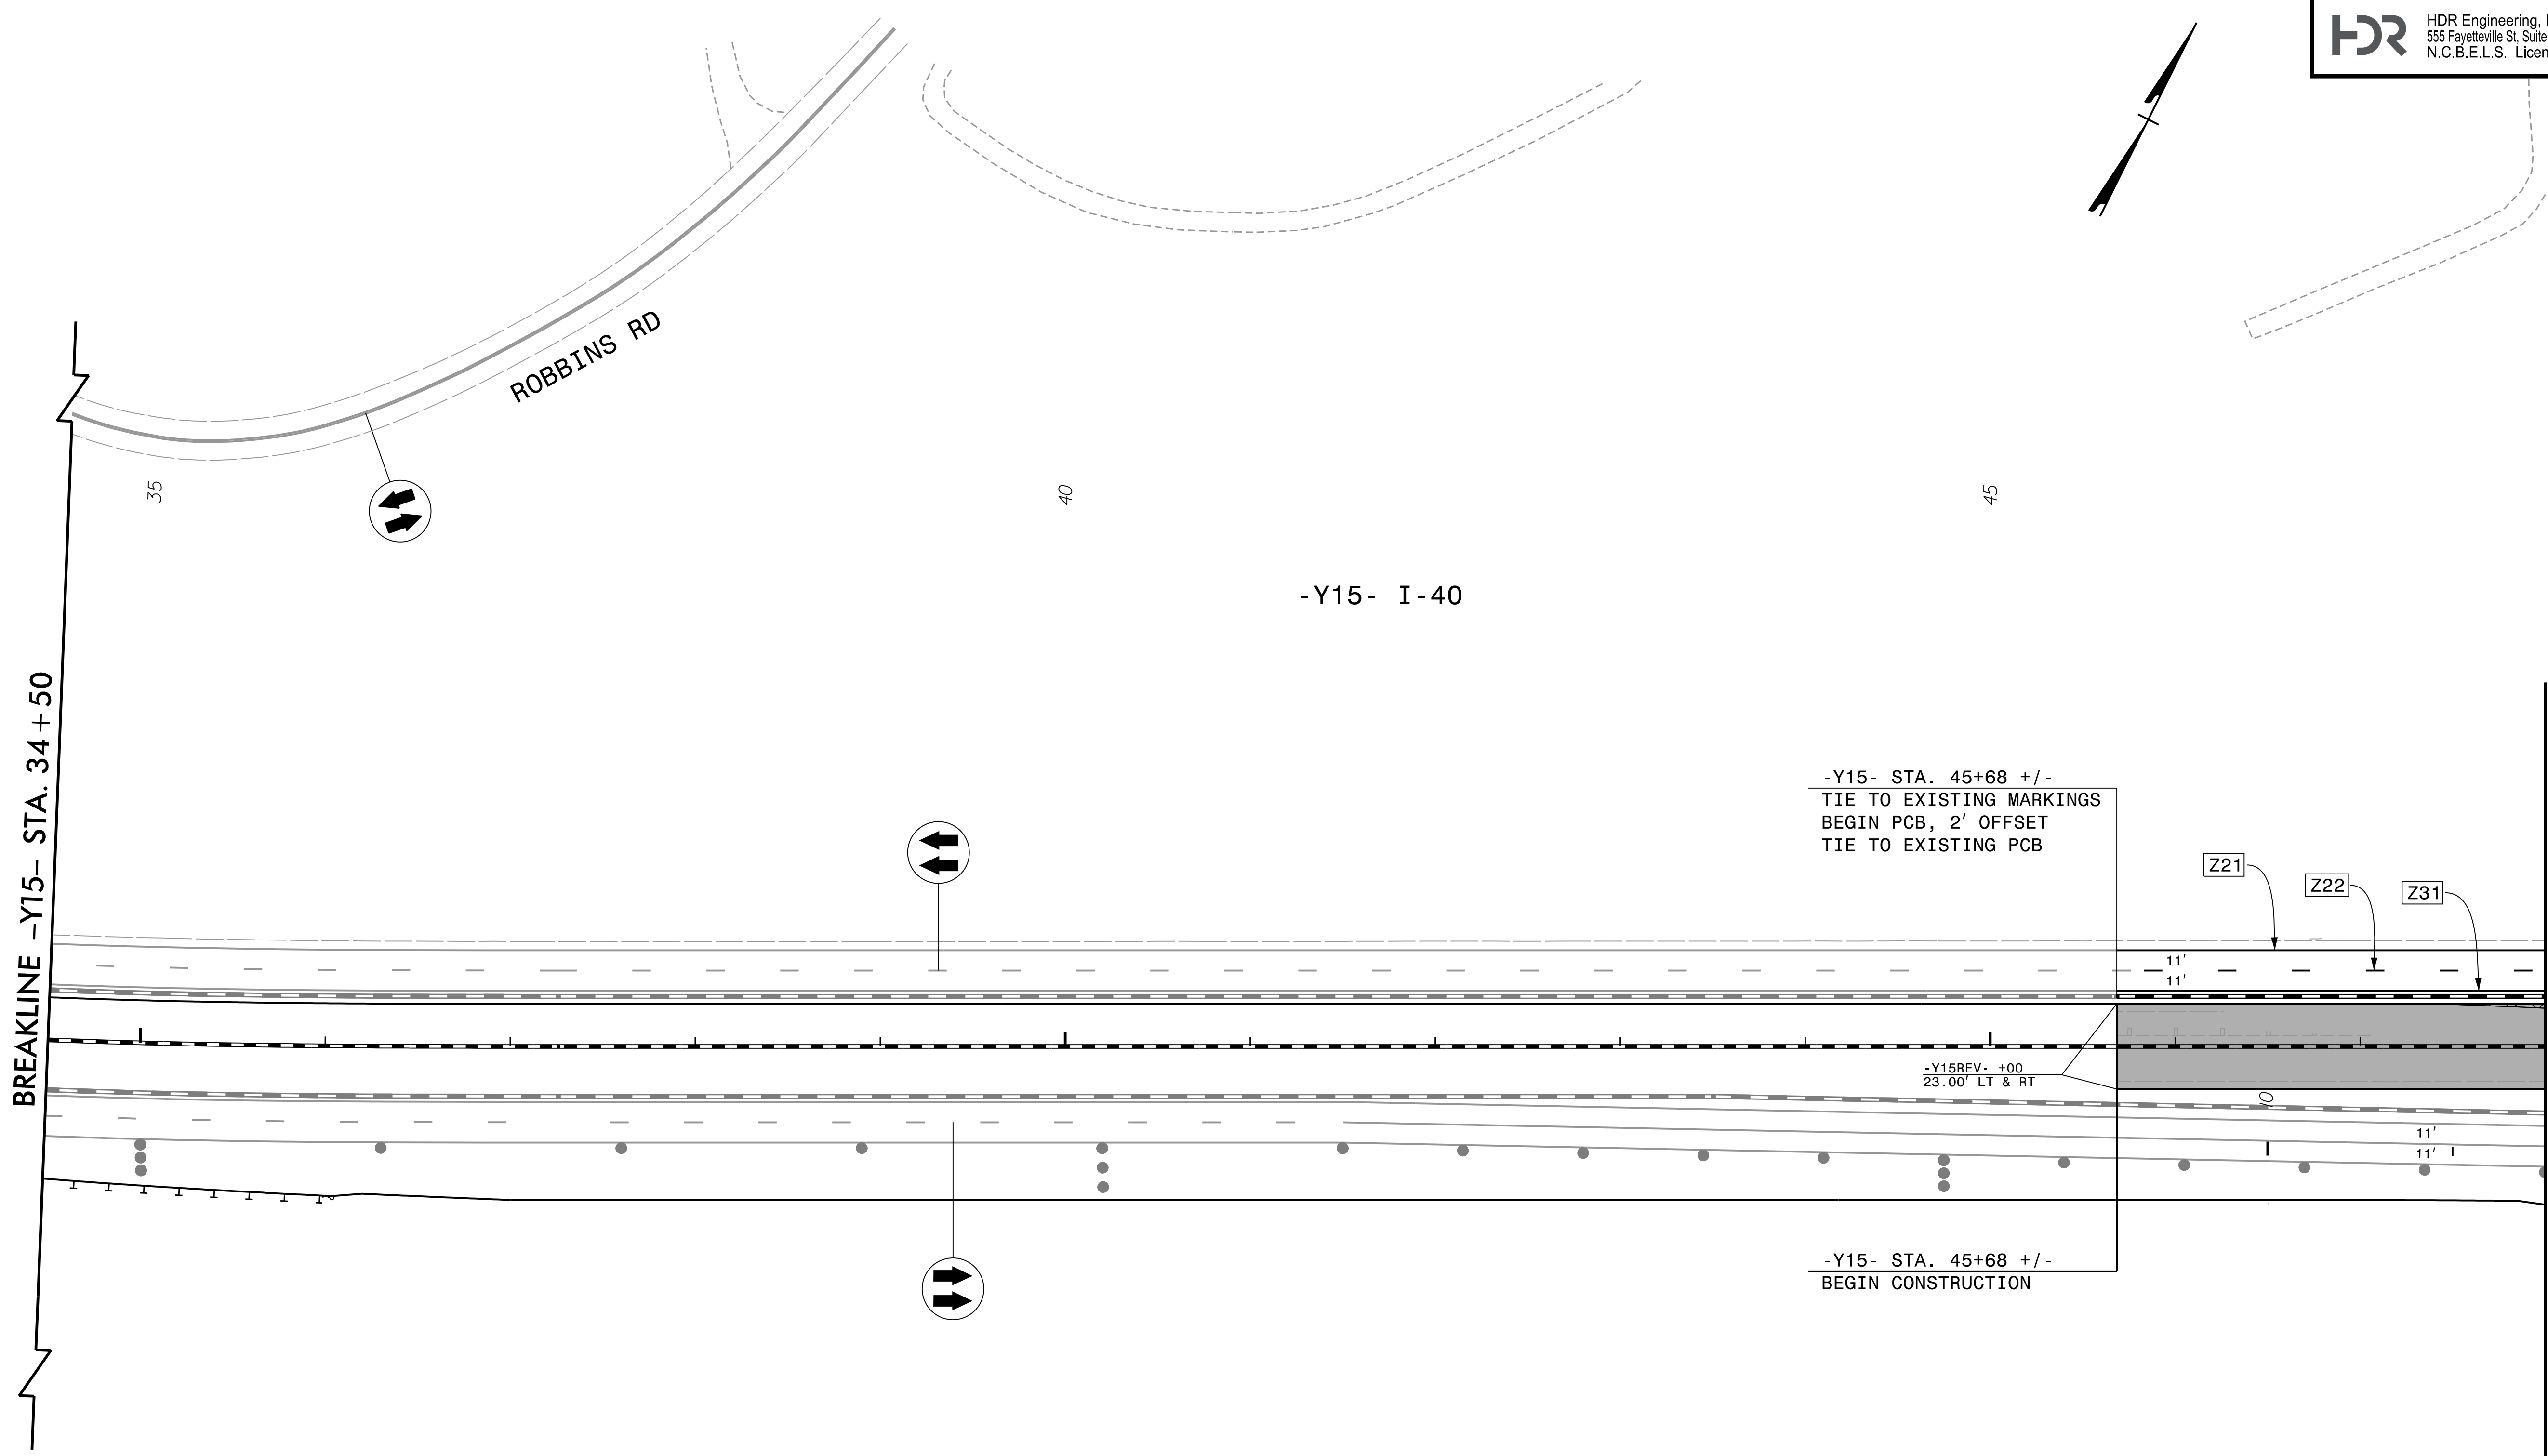
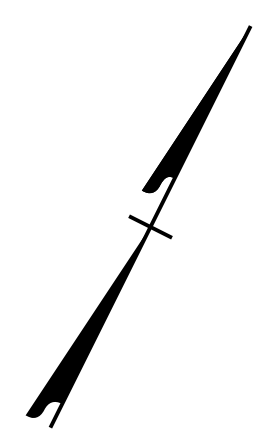


PROJ. REFERENCE NO.	SHEET NO.
U-2579AB	TMP-7.53
 HDR Engineering, Inc. of the Carolinas 555 Fayetteville St, Suite 900 Raleigh, N.C. 27601 N.C.B.E.L.S. License Number: F-0116	

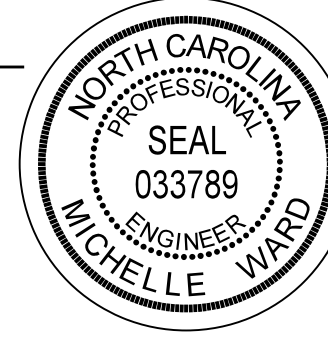
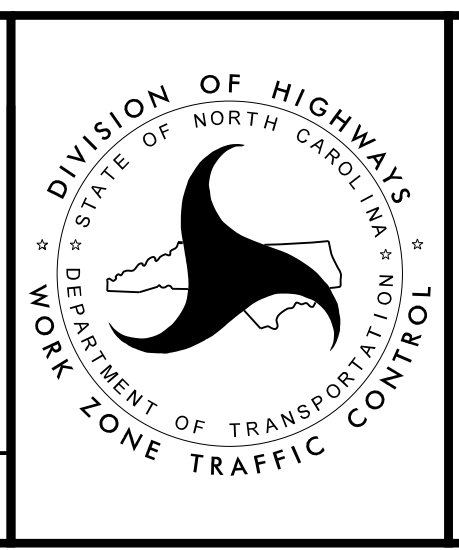


PLOT DRIVER: NCDOT\_color\_eng\_50.plt  
 USER: CHARNDEN  
 DATE: 7/13/2021  
 TIME: 5:11:48 PM  
 FILE: p:\dwg\hdr\users\01\HDE.US.East.01\Documents\NCDOT\NCDOT-U2579AB\6.0.CAD.BTM\6.2.Work.In.Progress\U-2579AB\TrafficControl\TCP\U2579AB.TC.TMP-07.53 Area 4 Phase 3 Step 2 Sheet 1

REVISIONS

APPROVED: *Michelle Ward*  
 DATE: 10/13/2021

SEAL

AREA 4  
 PHASE 3 STEP 2

DOCUMENT NOT CONSIDERED FINAL  
 UNLESS ALL SIGNATURES COMPLETED