


MATCHLINE -Y15- STA. 48+00, SEE TMP-7.53

MATCHLINE -Y15REV- STA. 13+50, SEE TMP-7.55

-Y15- I-40


-Y15REV- I-40

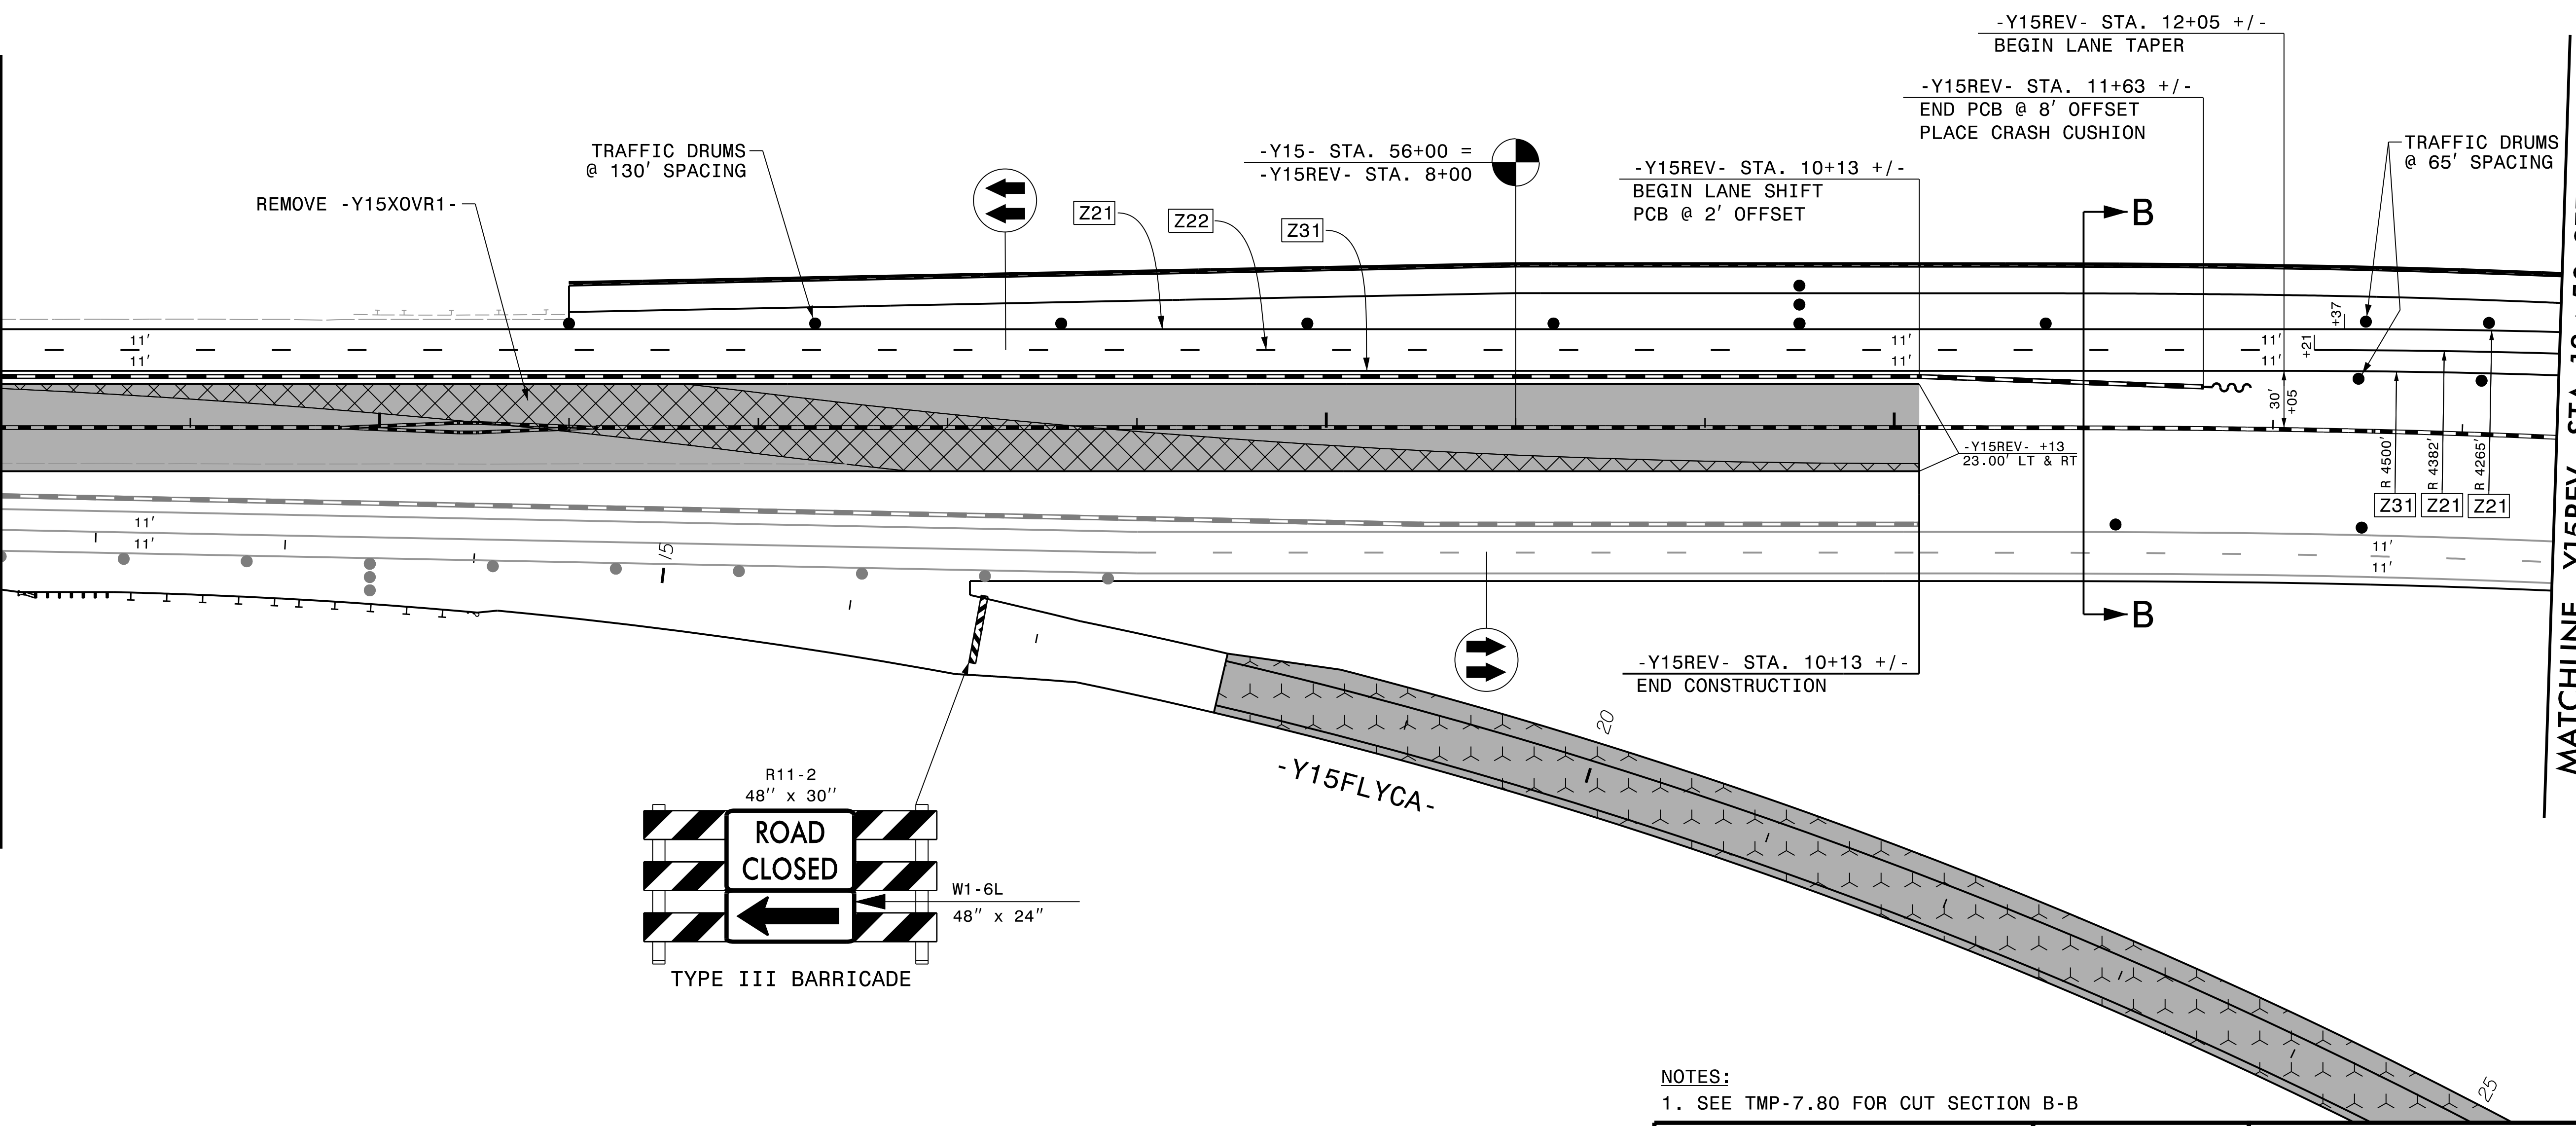


REVISIONS

PLOT DRIVER: NCDOT\_pdf\_color\_eng\_50.plt  
 USER: CHARNDEN  
 FILE: p:\dwg\hdr\use01\HDE\_US\_East\_01\Documents\NCDOT\NCDOT-U2579AB\6.0.CAD.BTM\6.2.Work.In\_Progress\U-2579AB\TCP\U2579AB\_TC\_TMP-07.54\_Area\_4\_Phase\_3\_Step\_2\_Sheet\_2

**NOTES:**  
 1. SEE TMP-7.80 FOR CUT SECTION B-B

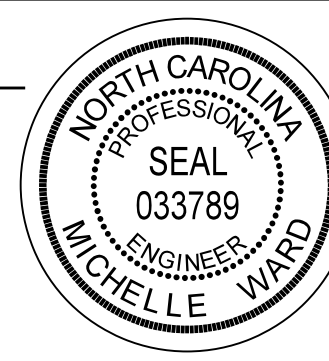APPROVED: *Michelle Ward*  
 DATE: 10/13/2021  
 SEAL  

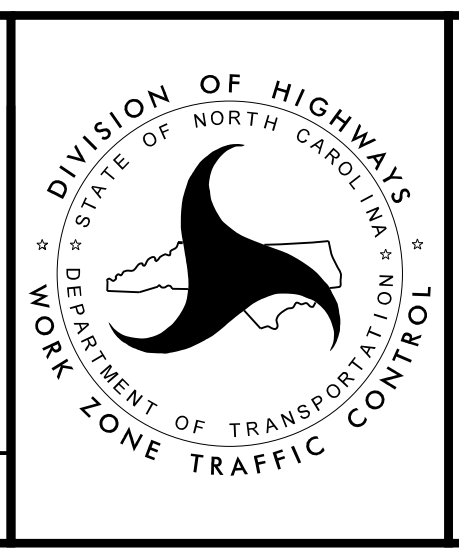


AREA 4  
 PHASE 3 STEP 2  
**DOCUMENT NOT CONSIDERED FINAL UNLESS ALL SIGNATURES COMPLETED**