
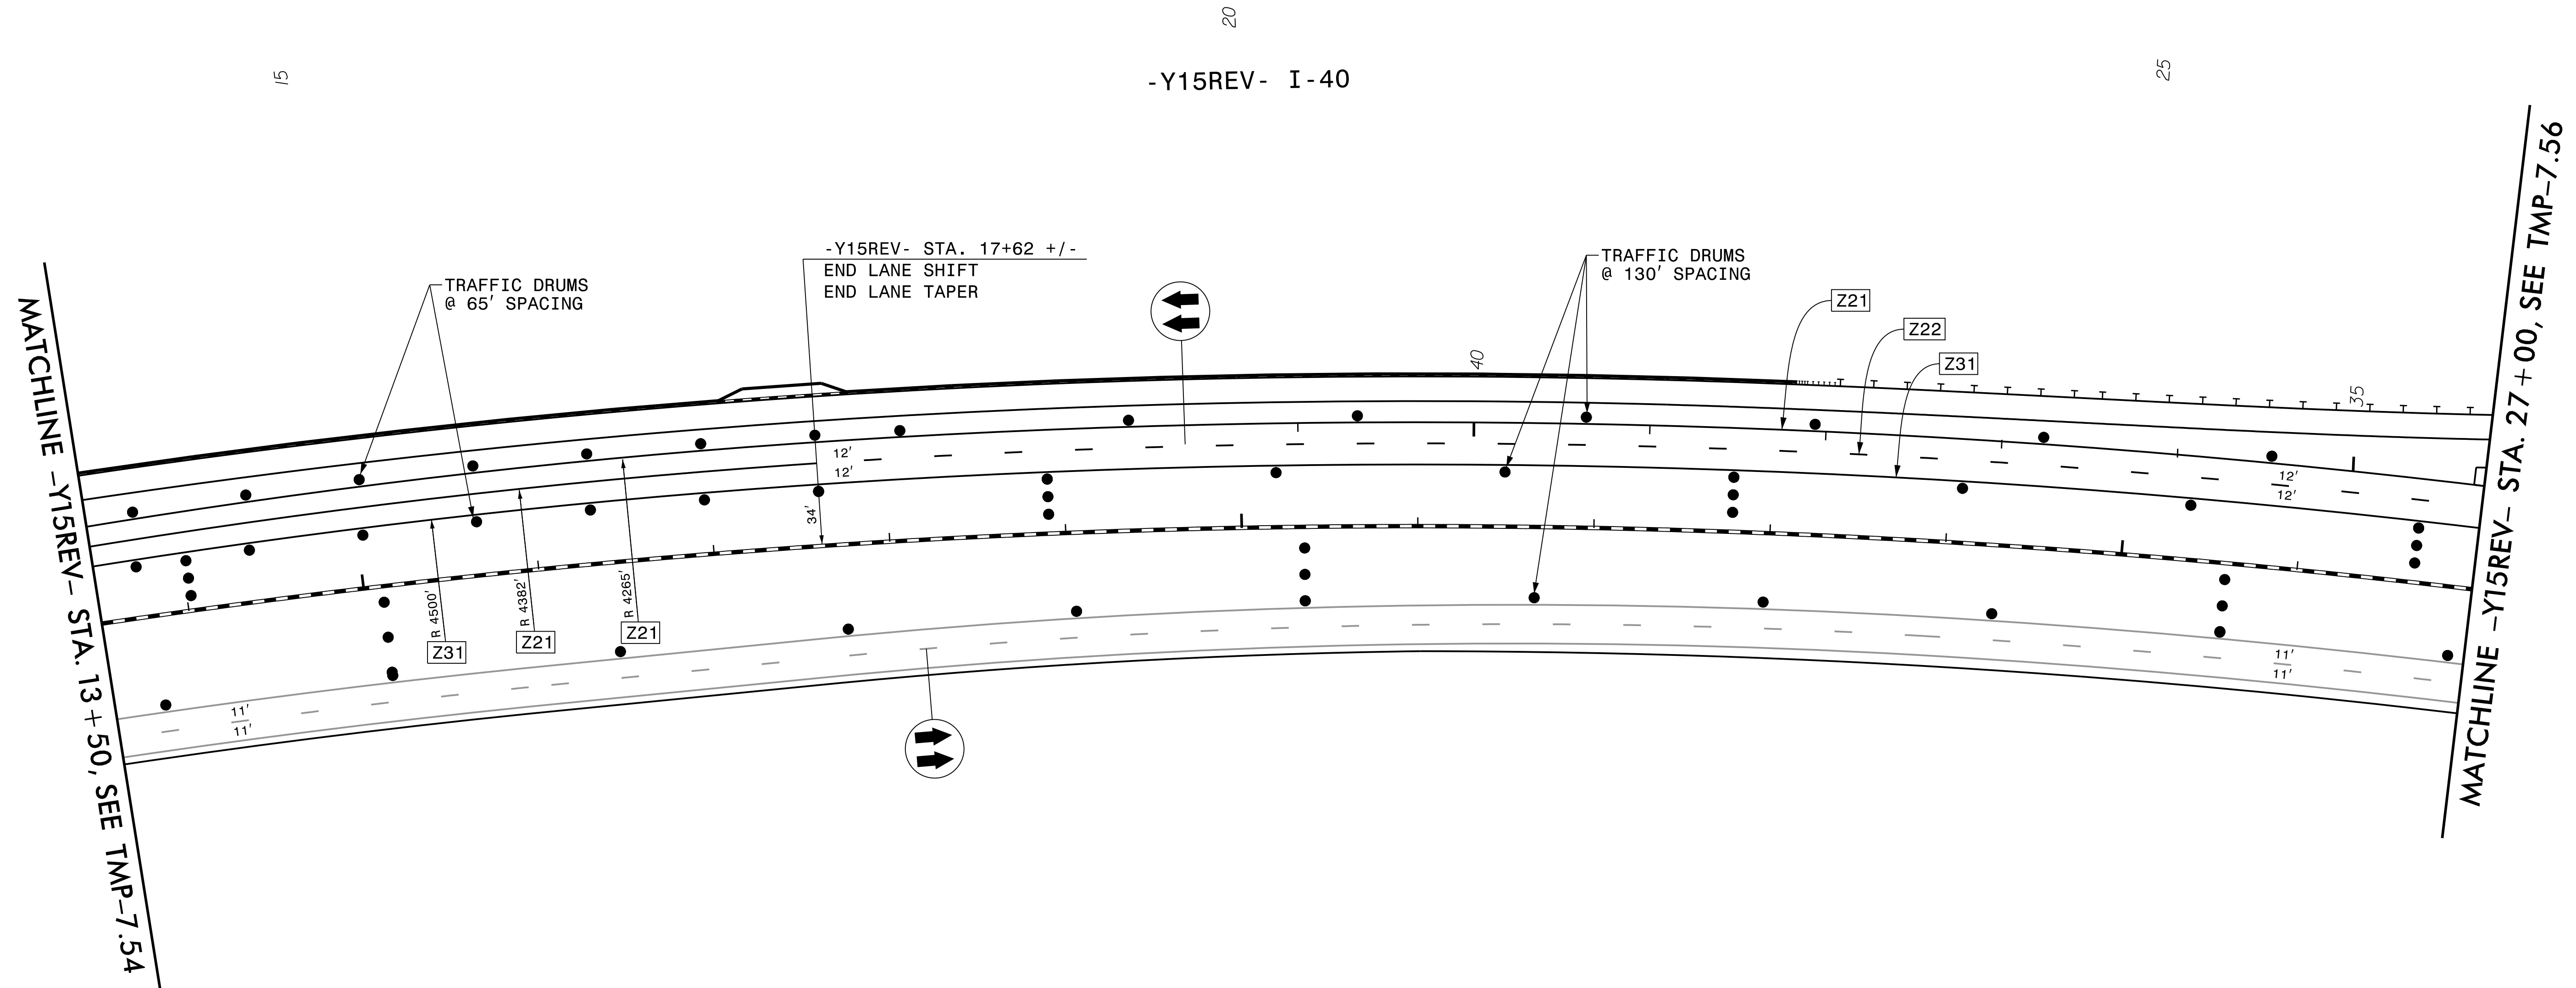
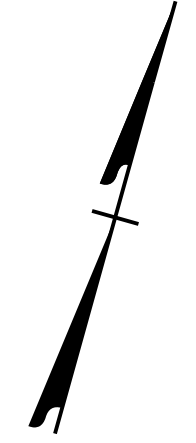


PROJ. REFERENCE NO.	SHEET NO.
U-2579AB	TMP-7.55
 HDR Engineering, Inc. of the Carolinas 555 Fayetteville St, Suite 900 Raleigh, N.C. 27601 N.C.B.E.L.S. License Number: F-0116	




REVISIONS

PLOT DRIVER: NCDOT_color_eng_50.plt
 USER: CHARNDEN
 DATE: 7/13/2021
 TIME: 5:53:47 PM
 FILE: p:\dwg\hdr\users\01\hdr\US-East\01\Documents\NCDOT\NCDOT-U2579AB\6.0\CAD\BITM\6.2\Work\In_Progress\U-2579AB\TC\U2579AB.TC_TMP-07.55 Area 4 Phase 3 Step 2 Sheet 3


APPROVED: *Michelle Ward*

DATE: 10/13/2021

SEAL

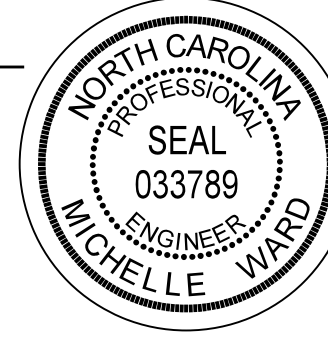

DOCUMENT NOT CONSIDERED FINAL
UNLESS ALL SIGNATURES COMPLETED

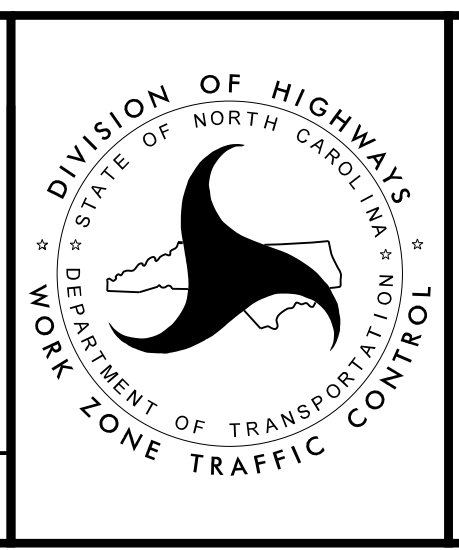

AREA 4
 PHASE 3 STEP 2