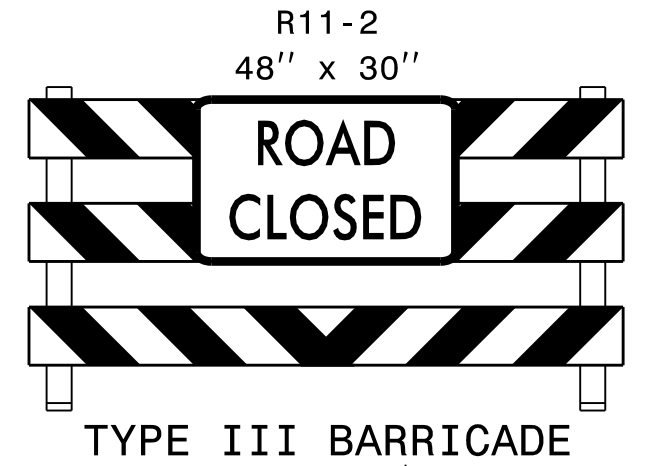


MATCHLINE -Y15REV- STA. 41+00, SEE TMP-7.56

MATCHLINE -Y15REV- STA. 55+00, SEE TMP-7.58



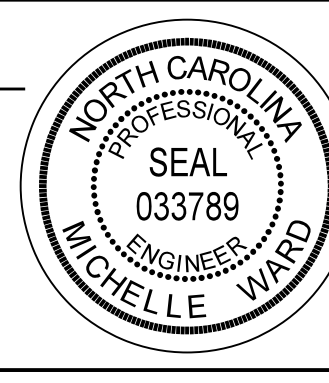
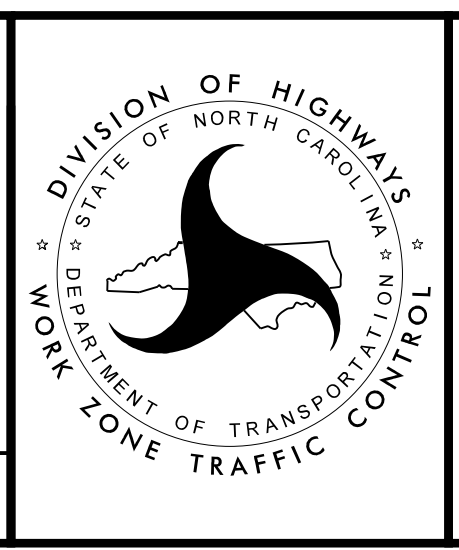
- NOTES:
1. SEE TMP-7.83 FOR CUT SECTION D-D
 2. SEE TMP-7.84 FOR CUT SECTION E-E
 3. SEE TMP-7.86 FOR CUT SECTION F-F

PLOT DRIVER: NCDOT_pdf_color_eng_50.plt
 USER: CHARNDEN
 FILE: p:\w\pdr\use01\HDB_US_East_01\Documents\NCDOT\U2579AB\6.0_CAD_BTM\6.2_Work\In_Progress\U-2579AB\TrafficControl\TCP\U2579AB_TC_TMP-07.57_Area_4_Phase_3_Step_2_Sheet_5

REVISIONS

APPROVED: *Michelle Ward*
 DATE: 10/13/2021

SEAL

AREA 4
 PHASE 3 STEP 2

DOCUMENT NOT CONSIDERED FINAL
 UNLESS ALL SIGNATURES COMPLETED