
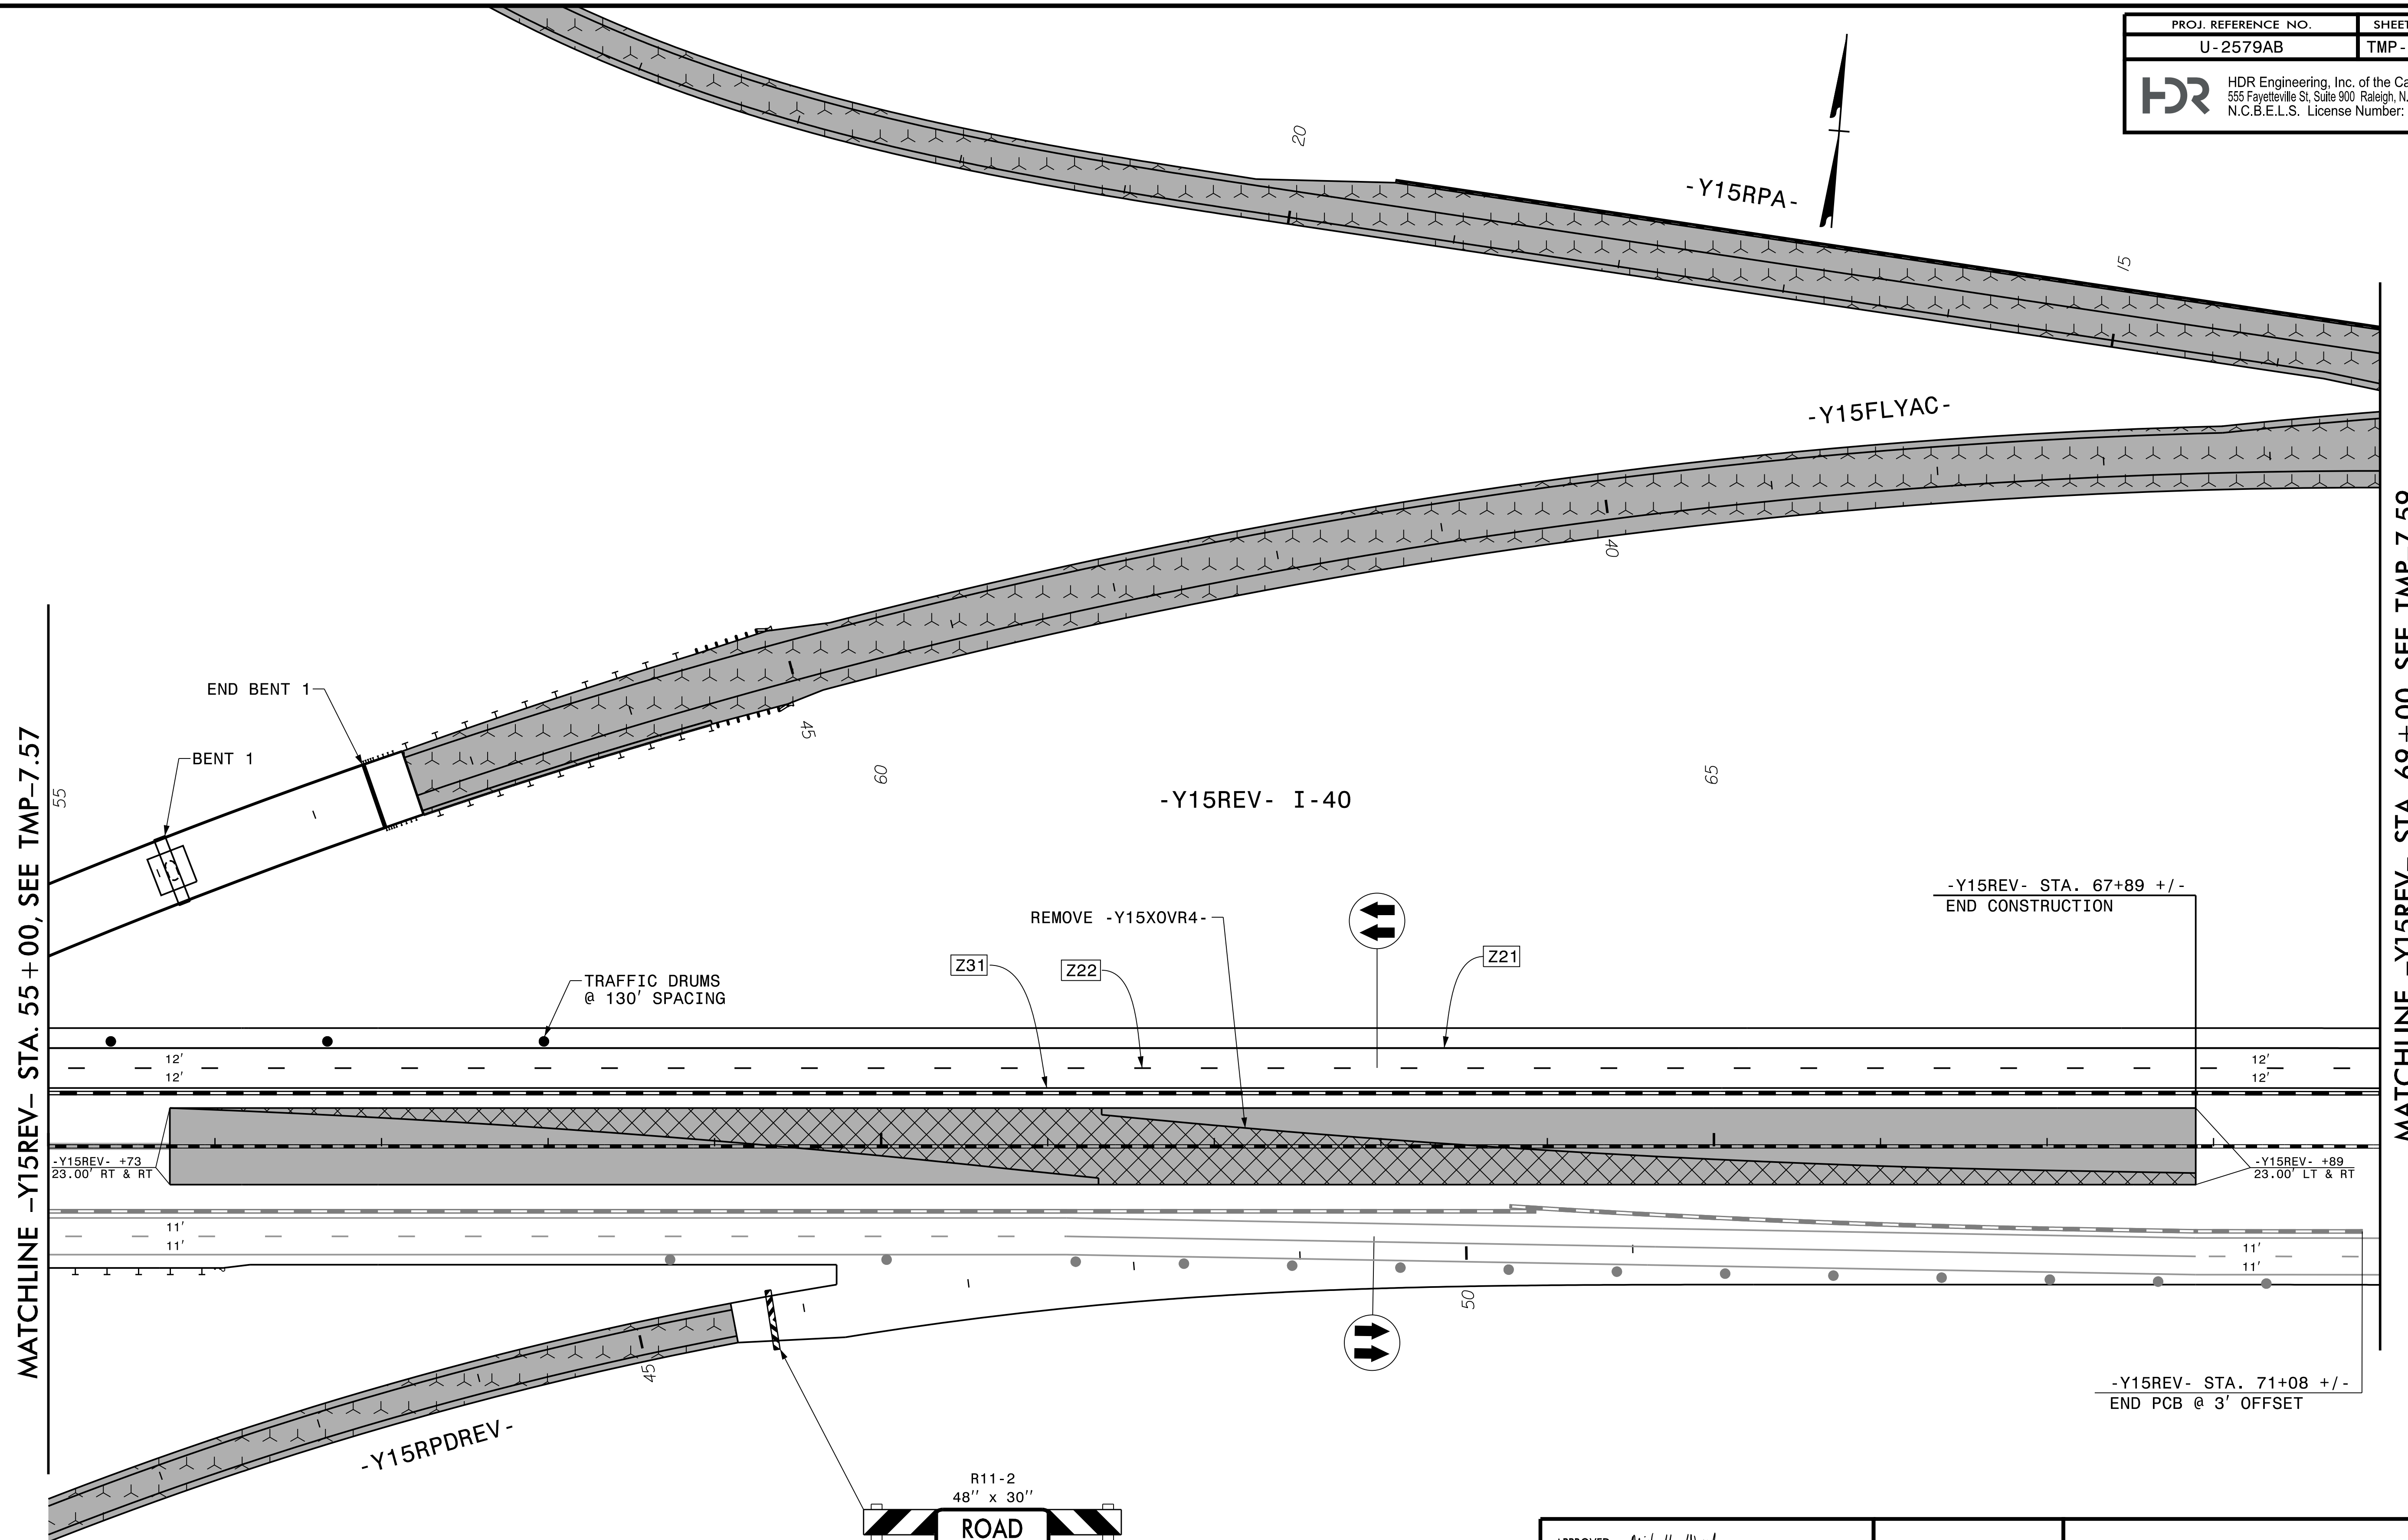
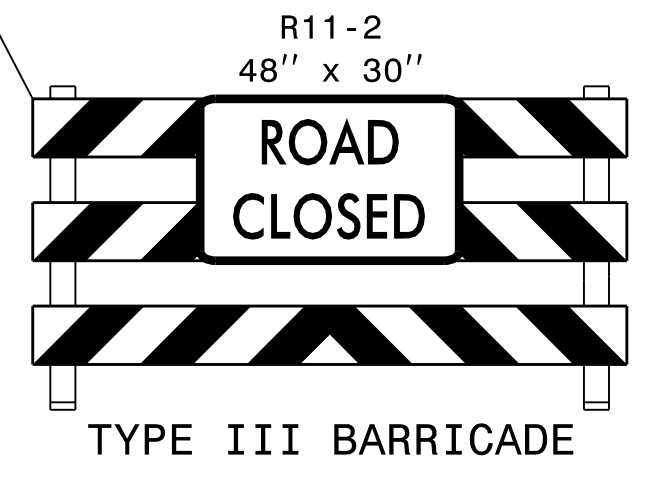


PROJ. REFERENCE NO.	SHEET NO.
U-2579AB	TMP-7.58
 HDR Engineering, Inc. of the Carolinas 555 Fayetteville St, Suite 900 Raleigh, N.C. 27601 N.C.B.E.L.S. License Number: F-0116	




REVISIONS

PLOT DRIVER: NCDOT_pdf_color_eng_50.plt
 USER: CHARNDEN
 FILE: p:\dwg\hdr\use01\hdr\us-east\01\documents\NCDOT\NCDOT-U2579AB\6.0.CAD.BTM\6.2.Work.In.Progess\U-2579AB\TrafficControl\TCP\U2579AB_TC_TMP-07.58_Area_4_Phase_3_Step_2_Sheet_6




APPROVED: *Michelle Ward*
 DATE: 10/13/2021

SEAL

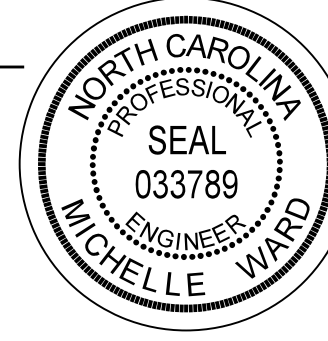

**DOCUMENT NOT CONSIDERED FINAL
UNLESS ALL SIGNATURES COMPLETED**

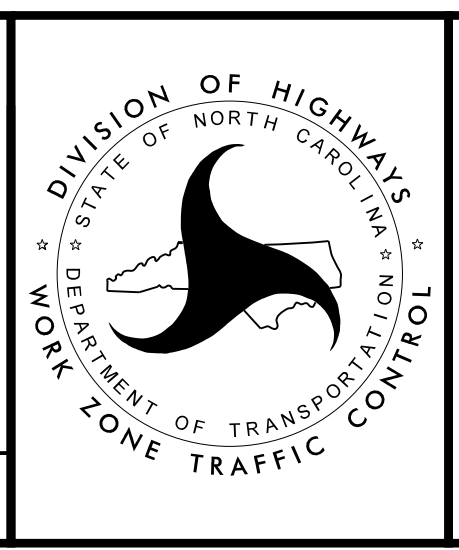

AREA 4
 PHASE 3 STEP 2