
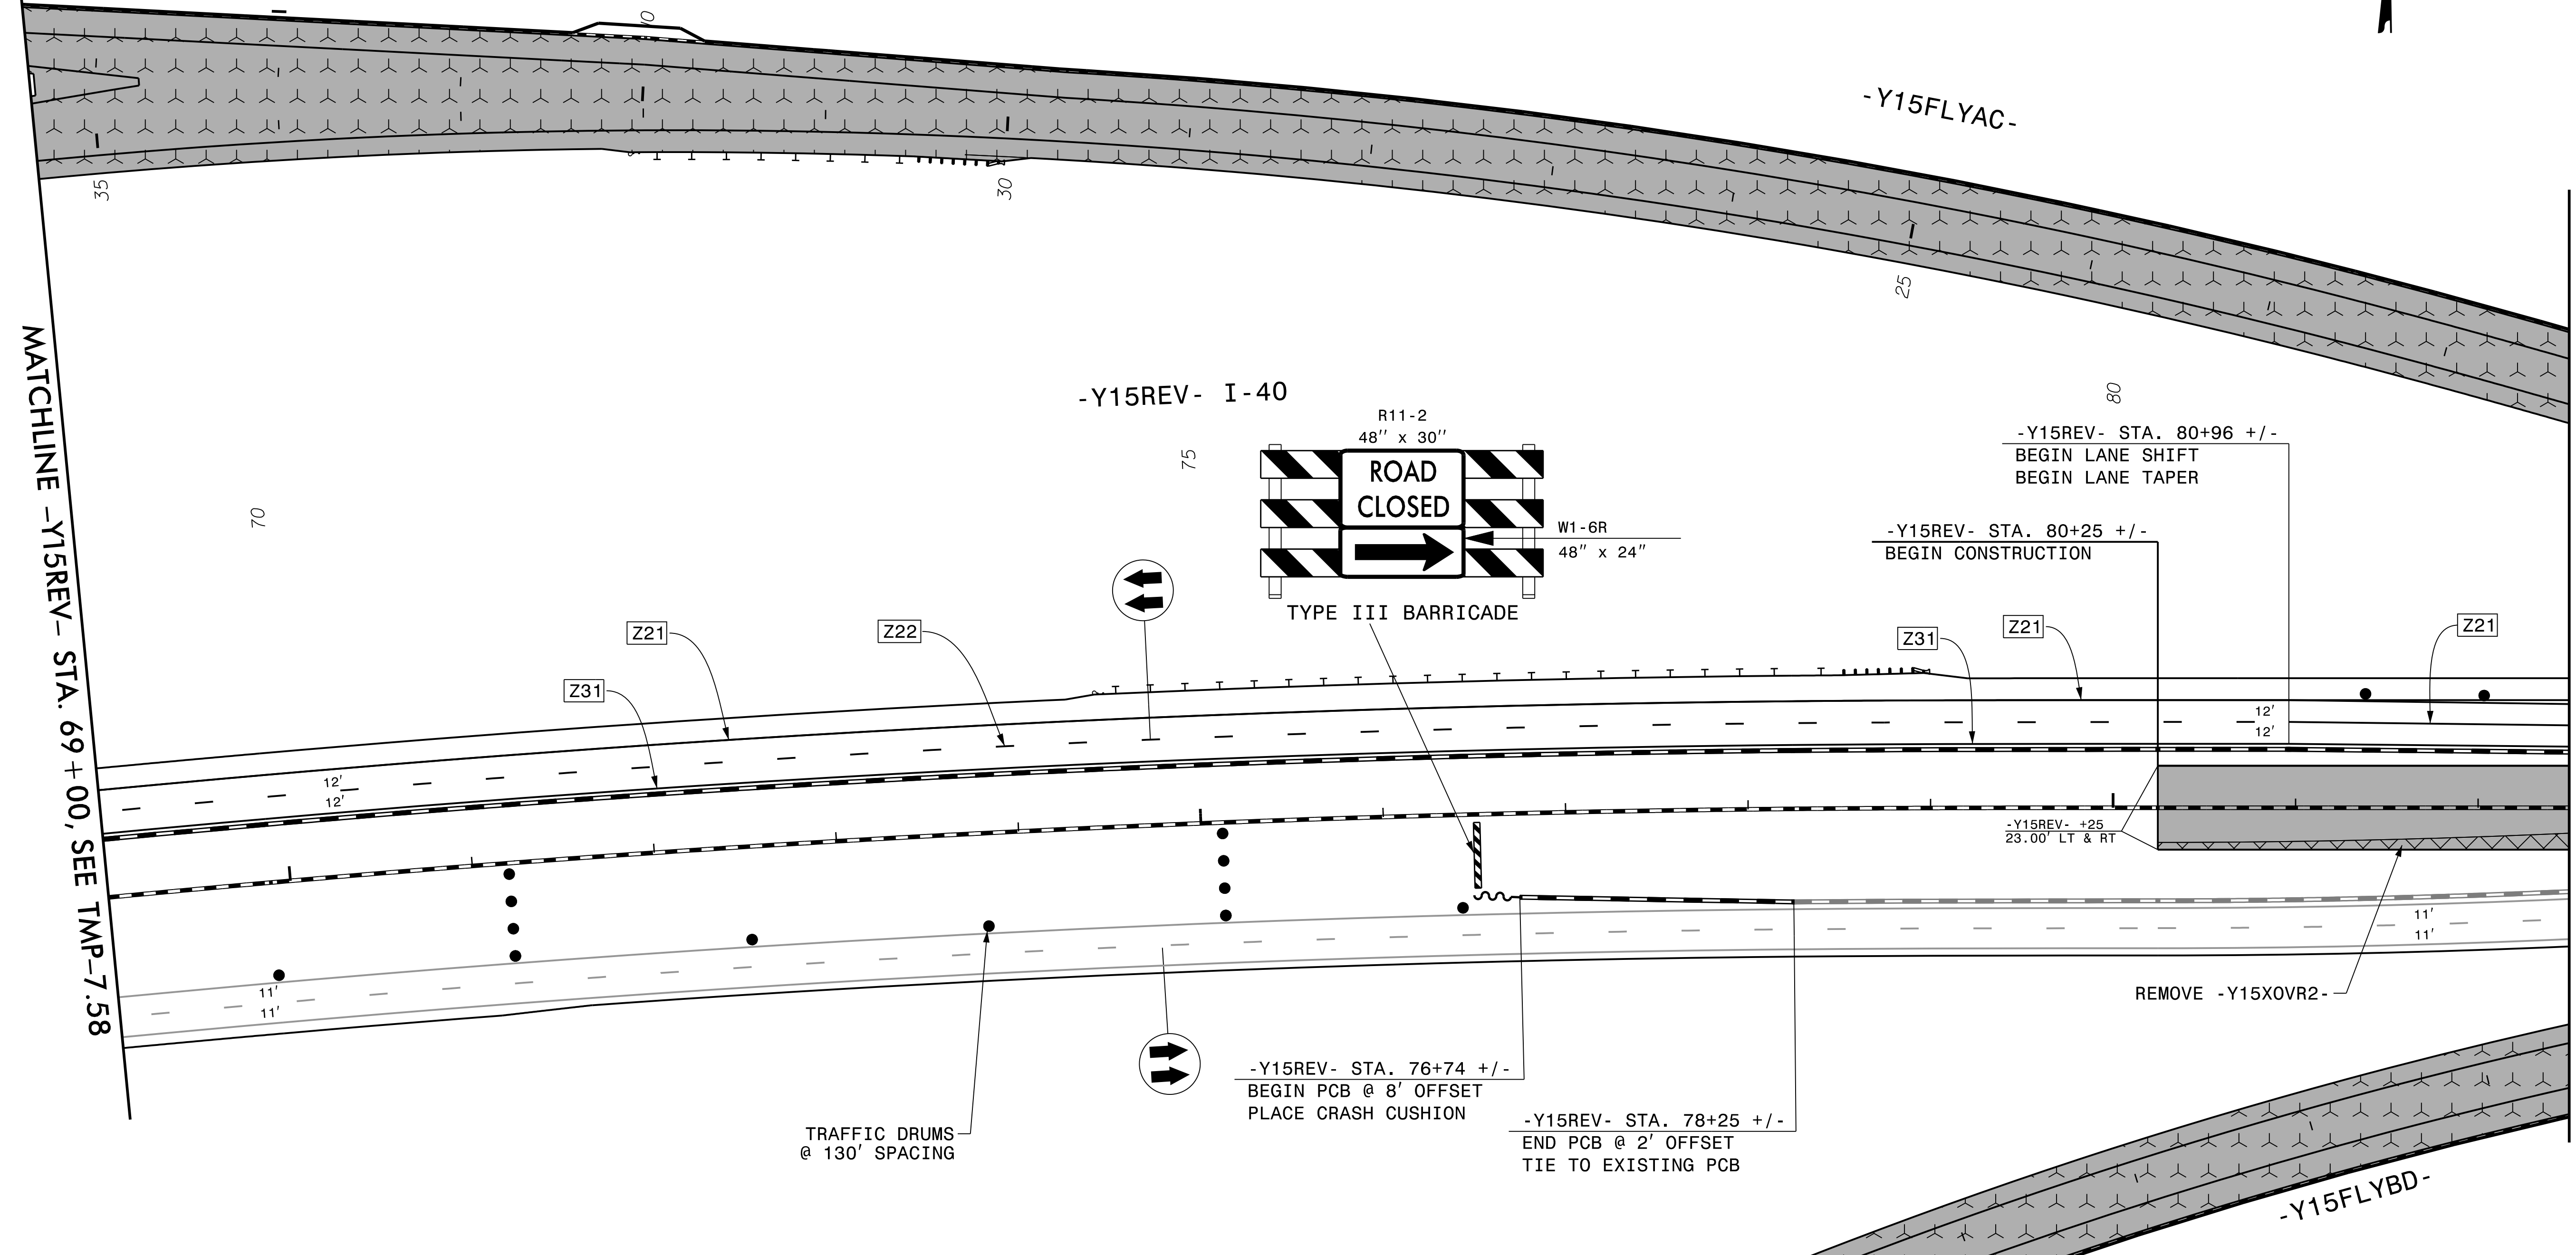
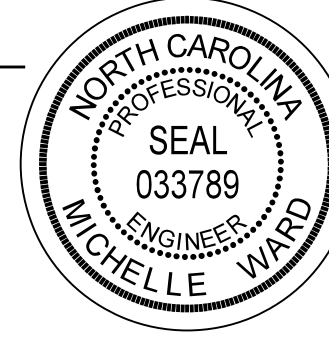


-Y5B-
MEREDITH
WAY

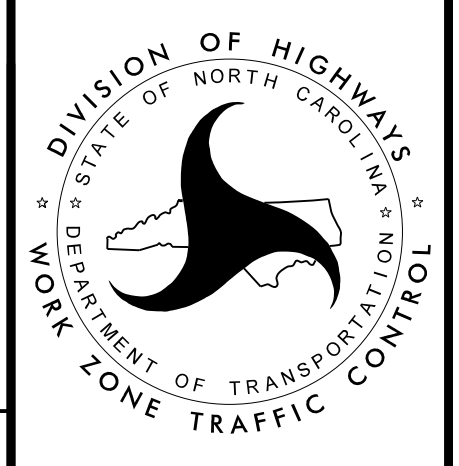

REVISIONS

PLOT DRIVER: NCDOT_pdf_color_eng_50.plt
 USER: CHARNDEN
 DATE: 7/13/2021
 TIME: 5:15:08 PM
 FILE: p:\work\hdr\usecases\01\documents\NCDOT\U2579AB\6.0\CAD\BTM\6.2\Work\In_Progress\U-2579AB\TrafficControl\TCP\U2579AB_TC_TMP-07.59_Area_4_Phase_3_Step_2_Sheet_7

APPROVED: <i>Michelle Ward</i> DATE: 10/13/2021 SEAL 		AREA 4 PHASE 3 STEP 2
DOCUMENT NOT CONSIDERED FINAL UNLESS ALL SIGNATURES COMPLETED		