
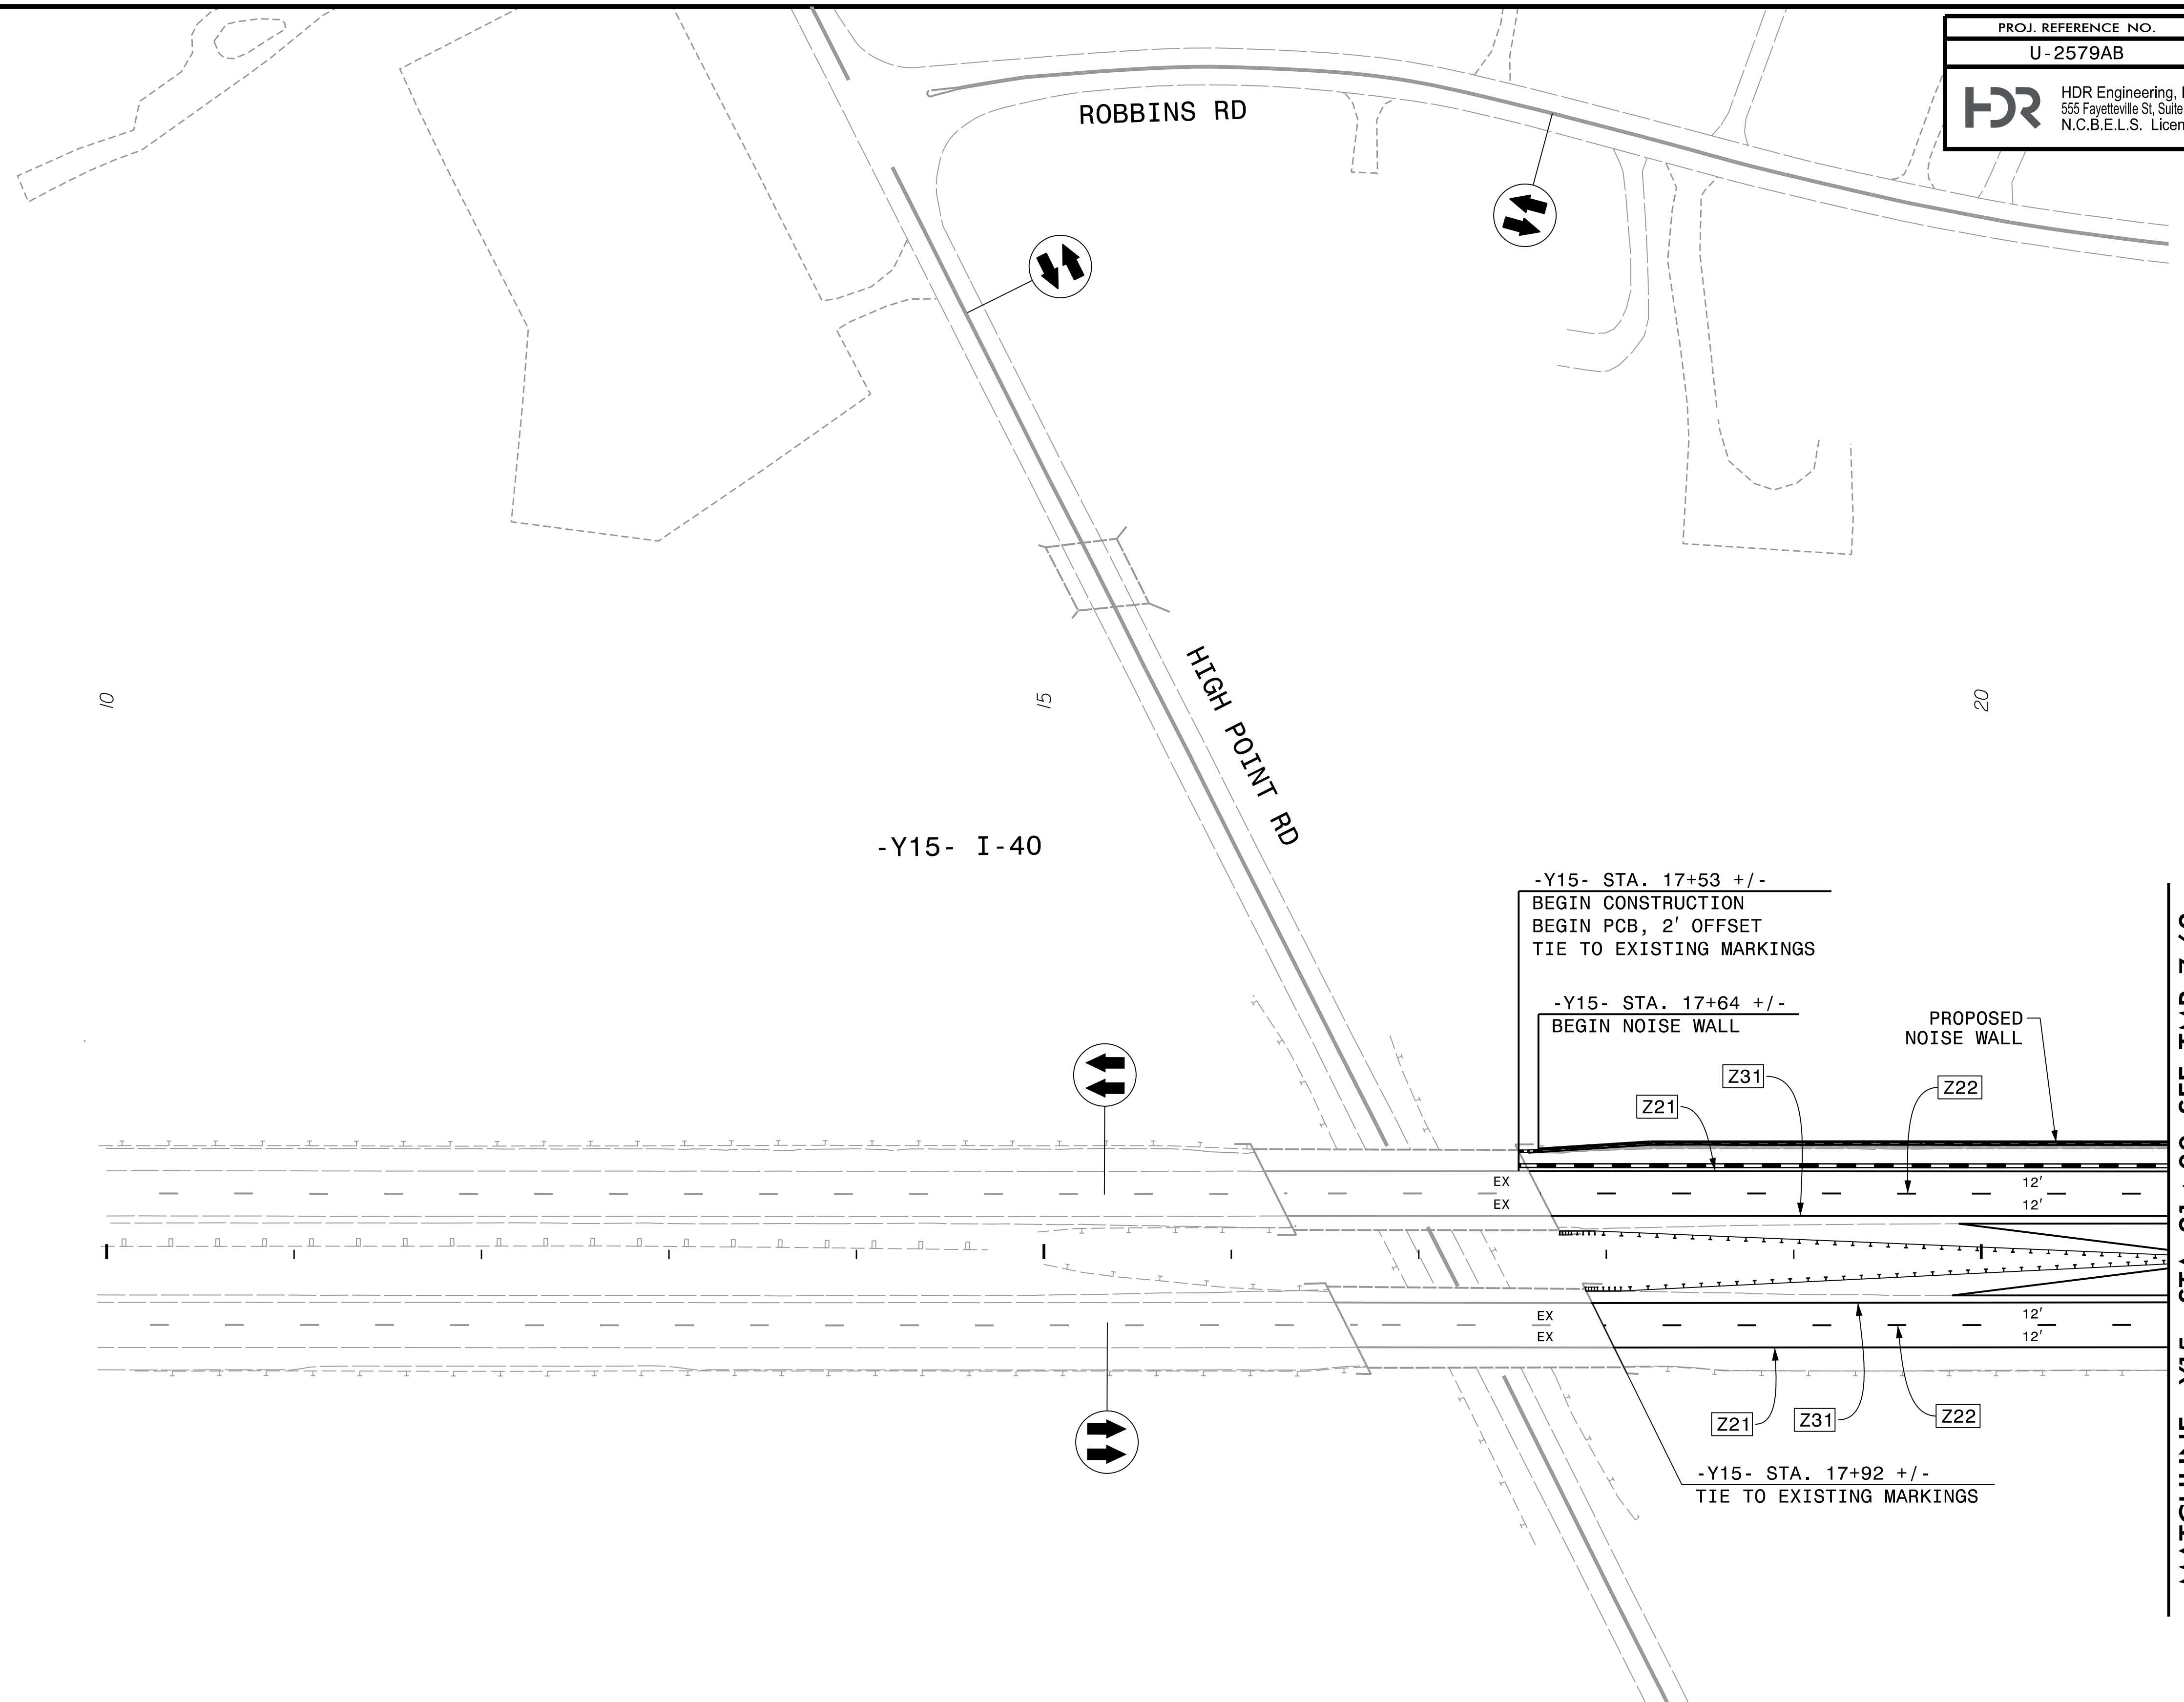
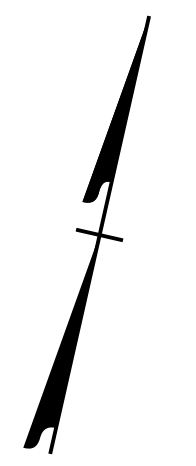


PROJ. REFERENCE NO.	SHEET NO.
U-2579AB	TMP-7.61
 HDR Engineering, Inc. of the Carolinas 555 Fayetteville St, Suite 900 Raleigh, N.C. 27601 N.C.B.E.L.S. License Number: F-0116	

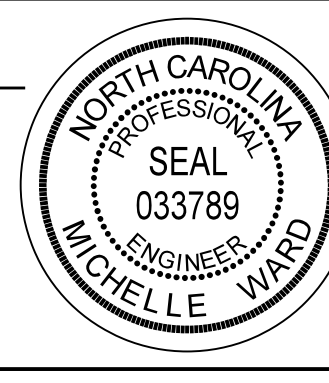
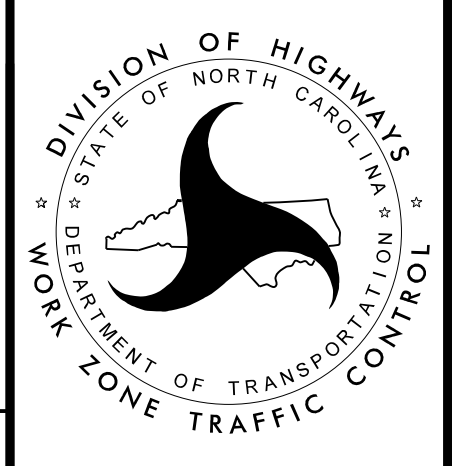


REVISIONS

AFTER WORK IS COMPLETE AS SHOWN AND PCB HAS BEEN REMOVED, BUT PRIOR TO SHIFTING TRAFFIC TO THE FINAL PATTERN, COMPLETE I-40 WB EXISTING OUTSIDE LANE CONCRETE SLAB REPAIRS.

PLOT DRIVER: NCDOT\_color\_eng\_50.plt  
 USER: CHARNDEN  
 FILE: p:\dwg\hdr\users\01\hdb\US-East\01\Documents\NCDOT\U2579AB\6.0\CAD\BTM\6.2\Work\In\_Progress\U-2579AB\TCP\U2579AB\_TC\_TMP-07.61\_Area\_4\_Phase\_4\_Sheet\_1

PENTABLE: NCDOT\_tcp.tbl  
 TIME: 5:13:35 PM  
 DATE: 7/13/2021

APPROVED: <i>Michelle Ward</i> DATE: 10/13/2021 SEAL 		AREA 4 PHASE 4
DOCUMENT NOT CONSIDERED FINAL UNLESS ALL SIGNATURES COMPLETED		

MATCHLINE -Y15- STA. 21+00, SEE TMP-7.62