

REVISIONS

PLOT DRIVER: NCDOT\_color\_eng\_50.plt  
 USER: CHARNDEN  
 FILE: p:\w\h\dr\usecs01\HDR-US-East.01\Documents\NCDOT-U2579AB\6.0.CAD.BTM\6.2.Work.In.Progress\U-2579AB\TCP\U2579AB\_TC\_TMP-07.63 Area 4 Phase 4 Sheet 3

PENTABLE: NCDOT\_tcp.tbl  
 DATE: 7/13/2021  
 TIME: 5:13:59 PM

PLACE TEMPORARY MARKINGS IN THE FINAL PATTERN ALONG -Y15-/-Y15REV- (I-40) EASTBOUND FROM STA. 21+50 +/- TO STA. 176+97 +/-, EXCEPT WHERE SHOWN (SEE FINAL PAVEMENT MARKING PLAN)


AFTER WORK IS COMPLETE AS SHOWN AND PCB HAS BEEN REMOVED, BUT PRIOR TO SHIFTING TRAFFIC TO THE FINAL PATTERN, COMPLETE I-40 WB EXISTING OUTSIDE LANE CONCRETE SLAB REPAIRS.

NOTES:  
 1. SEE TMP-7.79 FOR CUT SECTION A-A


APPROVED: *Michelle Ward*

DATE: 10/13/2021

SEAL

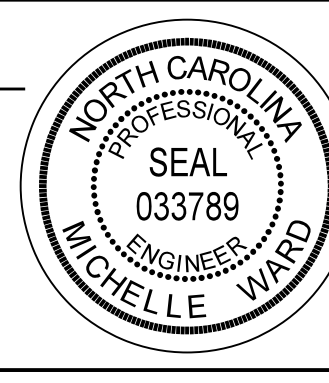

DOCUMENT NOT CONSIDERED FINAL UNLESS ALL SIGNATURES COMPLETED

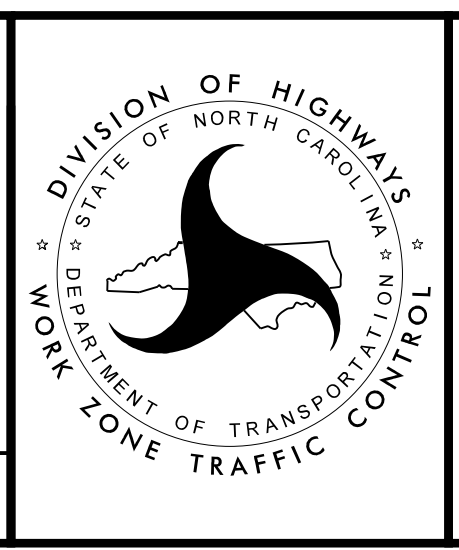

AREA 4  
 PHASE 4