



-Y15REV-
STA. 27+62 +/-

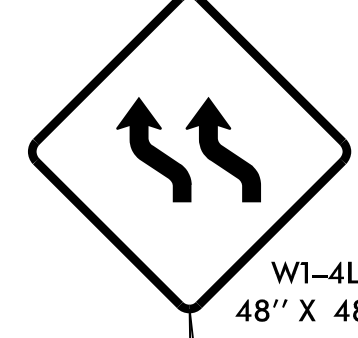

W1-4L
48" X 48"

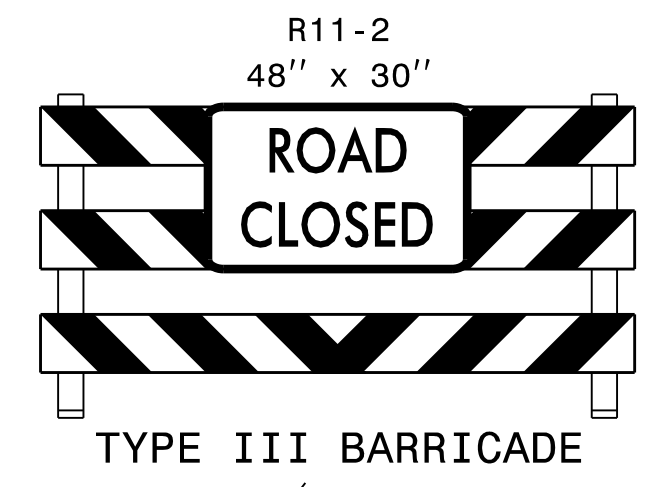

R11-2
48" x 30"
TYPE III BARRICADE

MATCHLINE -Y15REV- STA. 27+00, SEE TMP-7.65

-Y15RPB-

-Y15REV- I-40

TRAFFIC DRUMS
@ 130' SPACING

MATCHLINE -Y15REV- STA. 41+00, SEE TMP-7.67


PLACE TEMPORARY MARKINGS IN THE FINAL PATTERN ALONG -Y15-/-Y15REV- (I-40) EASTBOUND FROM STA. 21+50 +/- TO STA. 176+97 +/-, EXCEPT WHERE SHOWN (SEE FINAL PAVEMENT MARKING PLAN)

NOTES:
1. SEE TMP-7.81 FOR CUT SECTION C-C


APPROVED: *Michelle Ward*

DATE: 10/13/2021

SEAL

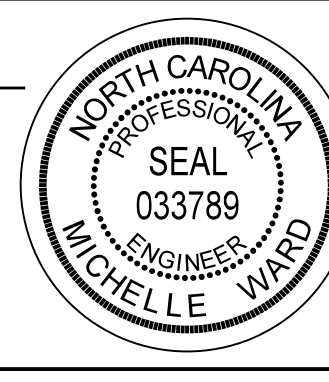

**DOCUMENT NOT CONSIDERED FINAL
UNLESS ALL SIGNATURES COMPLETED**

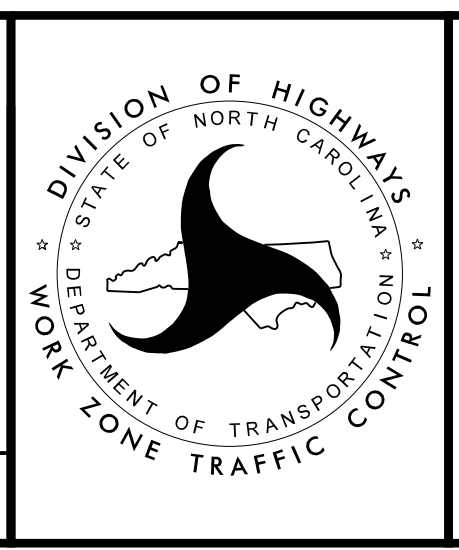

AREA 4
PHASE 4

PLOT DRIVER: NCDOT_pdf_color_eng_50.plt
USER: CHARNDEN
FILE: p:\dwg\hdr\usecs01\HDE_US_East_01\Documents\NCDOT\U2579AB\6.0\CAD\BTM\6.2\Work_In_Progress\U-2579AB\TrafficControl\TCP\U2579AB_TC_TMP-07.66_Area_4_Sheet_6

REVISIONS