
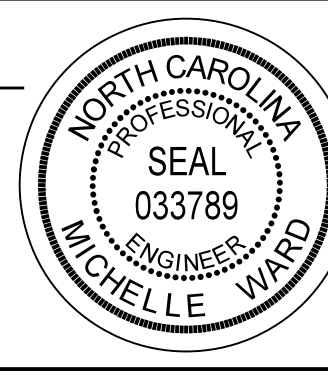


PLACE TEMPORARY MARKINGS IN THE FINAL PATTERN ALONG -Y15-/-Y15REV- (I-40) EASTBOUND FROM STA. 21+50 +/- TO STA. 176+97 +/-, EXCEPT WHERE SHOWN (SEE FINAL PAVEMENT MARKING PLAN)

MATCHLINE -Y15REV- STA. 55+00, SEE TMP-7.67

MATCHLINE -Y15REV- STA. 69+00, SEE TMP-7.69

APPROVED: *Michelle Ward*  
 DATE: 10/13/2021  
 SEAL  
  
 DOCUMENT NOT CONSIDERED FINAL UNLESS ALL SIGNATURES COMPLETED

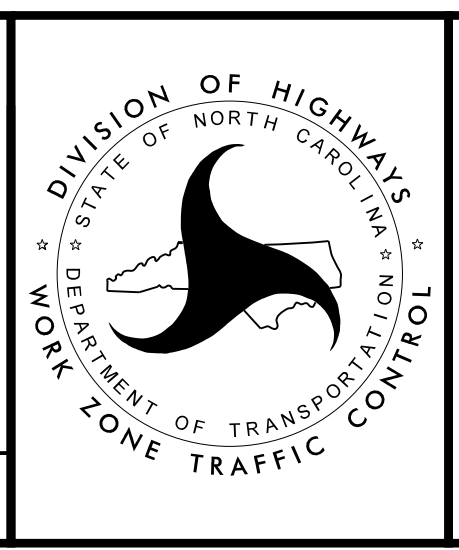

AREA 4  
 PHASE 4

PLOT DRIVER: NCDOT\_color\_eng\_50.plt  
 USER: CHARNDEN  
 FILE: p:\dwg\hdr\use01\hdr\us-east\01\documents\ncdot\ncdot-u2579ab\6.0\cad\btm\6.2\work\in\_progress\U-2579AB\6.0\U2579AB.TC.TMP-07.68 Area 4 Phase 4 Sheet 8

REVISIONS