

MATCHLINE -Y15REV- STA. 69+00, SEE TMP-7.68

MATCHLINE -Y15REV- STA. 82+50, SEE TMP-7.70


PLACE TEMPORARY MARKINGS IN THE FINAL PATTERN ALONG -Y15-/-Y15REV- (I-40) EASTBOUND FROM STA. 21+50 +/- TO STA. 176+97 +/-, EXCEPT WHERE SHOWN (SEE FINAL PAVEMENT MARKING PLAN)

NOTES:
 1. SEE TMP-7.88 FOR CUT SECTION G-G


APPROVED: *Michelle Ward*

DATE: 10/13/2021

SEAL

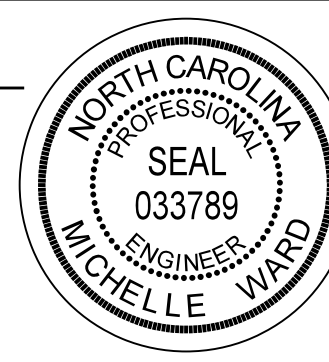

DOCUMENT NOT CONSIDERED FINAL UNLESS ALL SIGNATURES COMPLETED

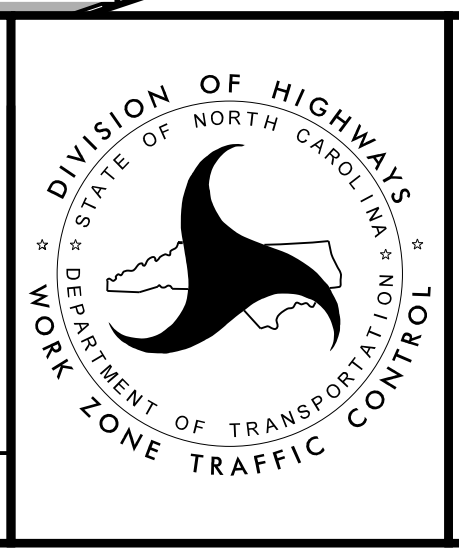

AREA 4
 PHASE 4

PLOT DRIVER: NCDOT_pdf_color_eng_50.plt
 USER: CHARNDEN
 DATE: 7/13/2021
 TIME: 5:15:11 PM
 FILE: p:\dwg\hdr\usecs01\HDR-US-East.01\Documents\NCDOT\U2579AB\6.0\CAD\BITM\6.2\Work_In_Progress\U-2579AB\TCP\U2579AB.TC.TMP-07.69 Area 4 Phase 4 Sheet 9

REVISIONS