

MATCHLINE -Y15REV- STA. 96+00, SEE TMP-7.70

MATCHLINE -Y15- STA. 158+00, SEE TMP-7.72

PLACE TEMPORARY MARKINGS IN THE FINAL PATTERN ALONG -Y15-/-Y15REV- (I-40) EASTBOUND FROM STA. 21+50 +/- TO STA. 176+97 +/-, EXCEPT WHERE SHOWN (SEE FINAL PAVEMENT MARKING PLAN)


REVISIONS

PLOT DRIVER: NCDOT_color_eng_50.plt
 USER: CHARNDEN
 FILE: p:\dwg\hdr\users\01\HDB\US-East.01\Documents\NCDOT\NCDOT-U2579AB\6.0.CAD.BTM\6.2.Work.In_Progress\U-2579AB\TrafficControl\TCP\U2579AB_TC_TMP-07.71_Area 4 Phase 4 Sheet II


PENTABLE: NCDOT_tcp.tbl
 DATE: 7/13/2021
 TIME: 5:15:36 PM

APPROVED: *Michelle Ward*
 DATE: 10/13/2021

SEAL

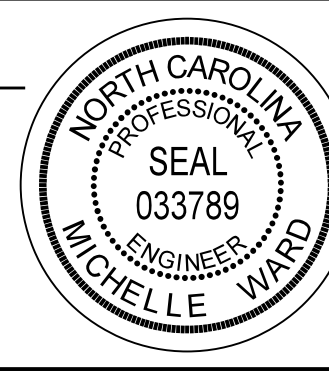

DOCUMENT NOT CONSIDERED FINAL UNLESS ALL SIGNATURES COMPLETED

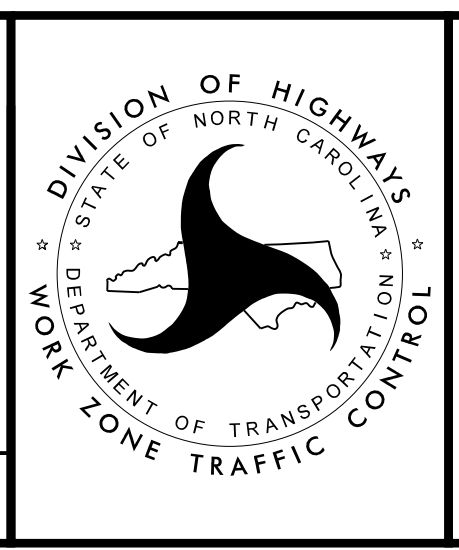

AREA 4
 PHASE 4