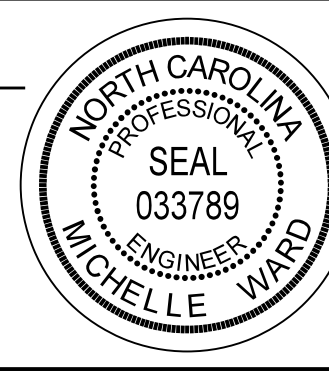
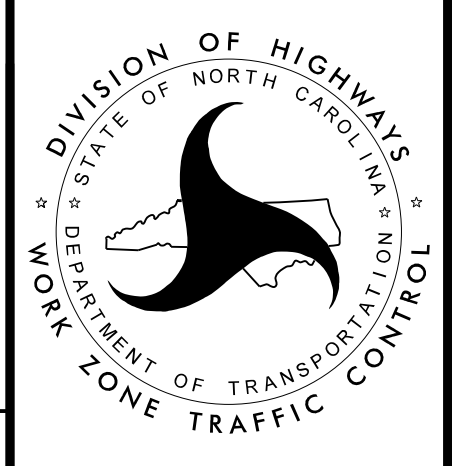


PLACE TEMPORARY MARKINGS IN THE FINAL PATTERN ALONG -Y15-/-Y15REV- (I-40) EASTBOUND FROM STA. 21+50 +/- TO STA. 176+97 +/- AND ON -UXRPC-, EXCEPT WHERE SHOWN (SEE FINAL PAVEMENT MARKING PLAN)

NOTES:  
1. SEE TMP-7.90 FOR CUT SECTION H-H

PLOT DRIVER: NCDOT\_color\_eng\_50.plt  
 USER: CHARNDEN  
 FILE: p:\dwg\hdr\usecs01\HDR\_US\_East\_01\Documents\NCDOT\U2579AB\6.0.CAD\BIM\6.2.Work\In\_Progress\U-2579AB\T-CP\U2579AB\_TC\_TMP-07.72\_Area\_4\_Phase\_4\_Sheet\_12

REVISIONS

APPROVED: <i>Michelle Ward</i> DATE: 10/13/2021 SEAL 		AREA 4 PHASE 4
<p>DOCUMENT NOT CONSIDERED FINAL UNLESS ALL SIGNATURES COMPLETED</p>		