

MATCHLINE -Y15- STA. 171+00, SEE TMP-7.72

-Y15- STA. 173+50 +/-
BEGIN LANE SHIFT

TRAFFIC DRUMS
@ 130' SPACING

TRAFFIC DRUMS
@ 65' SPACING

-Y15- I-40

-Y15- STA. 181+30 +/-
END LANE SHIFT

-Y15- STA. 183+12 +/-
TIE TO EXISTING MARKINGS

-Y15- STA. 176+97 +/-
END FINAL MARKING PATTERN (EB)

-Y15- STA. 181+52 +/-
TIE TO EXISTING MARKINGS


PLACE TEMPORARY MARKINGS IN THE FINAL PATTERN ALONG -Y15-/-Y15REV- (I-40) EASTBOUND FROM STA. 21+50 +/- TO STA. 176+97 +/- AND ON -UXRPC-, EXCEPT WHERE SHOWN (SEE FINAL PAVEMENT MARKING PLAN)

PLOT DRIVER: NCDOT_color_eng_50.plt
 USER: CHARNDEN
 FILE: p:\dwg\hdr\usecs01\HDE_US_East_01\Documents\NCDOT\NCDOT-U2579AB\TrafficControl\CP-U2579AB_TC_TMP-07.73_Area_4_Phase_4_Sheet_13


REVISIONS

APPROVED: *Michelle Ward*
 DATE: 10/13/2021

SEAL

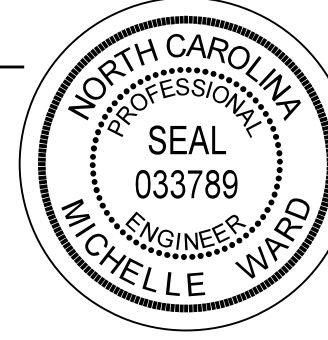

**DOCUMENT NOT CONSIDERED FINAL
UNLESS ALL SIGNATURES COMPLETED**

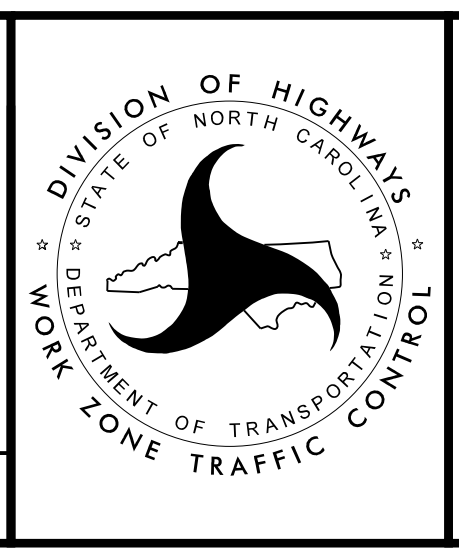

AREA 4
 PHASE 4