
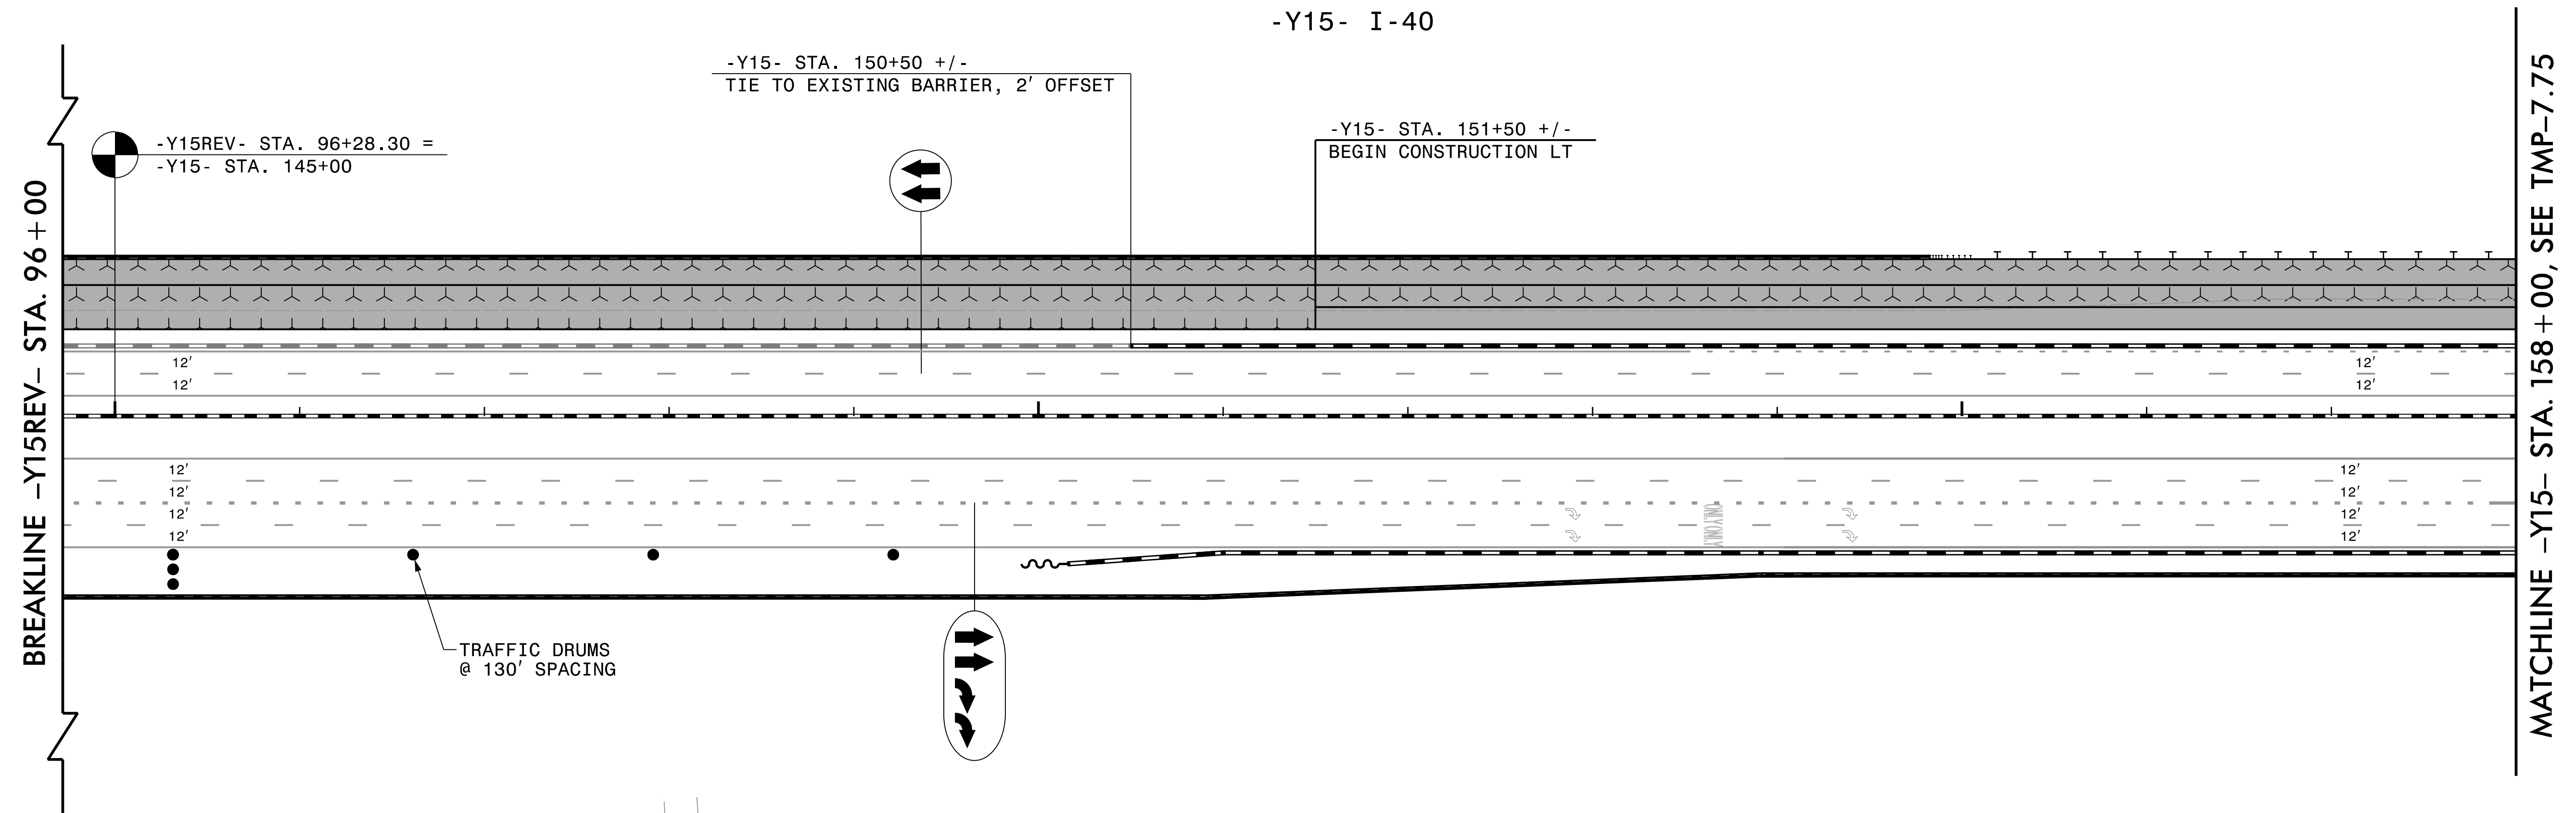
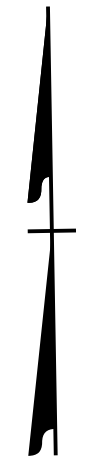


PROJ. REFERENCE NO.	SHEET NO.
U-2579AB	TMP-7.74
 HDR Engineering, Inc. of the Carolinas 555 Fayetteville St, Suite 900 Raleigh, N.C. 27601 N.C.B.E.L.S. License Number: F-0116	

COMPLETE UNDER 45 DAY ICT  
 DURING THE SUMMER WHEN  
 SCHOOL IS NOT IN SESSION  
 RETURN TRAFFIC TO THE  
 PHASE 4, STEP 1 PATTERN  
 WHEN CONSTRUCTION IS COMPLETE




REVISIONS

PLOT DRIVER: NCDOT\_color\_eng\_50.plt  
 USER: CHARNDEN  
 FILE: p:\dwg\hdr\users\01\HDE\US-East\01\Documents\NCDOT\NCDOT-U2579AB\6.0\CAD\BTM\6.2\Work\_In\_Progress\U-2579AB\TCP\U2579AB\_TC\_TMP-07.74\_Area\_4\_Phase\_4A\_Sheet\_1


APPROVED: *Michelle Ward*

DATE: 10/13/2021

SEAL

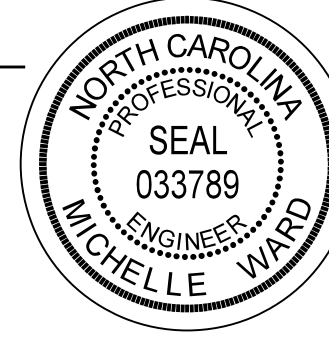

**DOCUMENT NOT CONSIDERED FINAL  
 UNLESS ALL SIGNATURES COMPLETED**

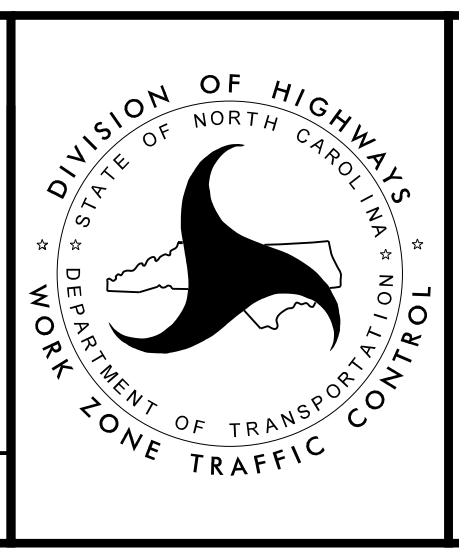

AREA 4  
 PHASE 4, STEP 1A