
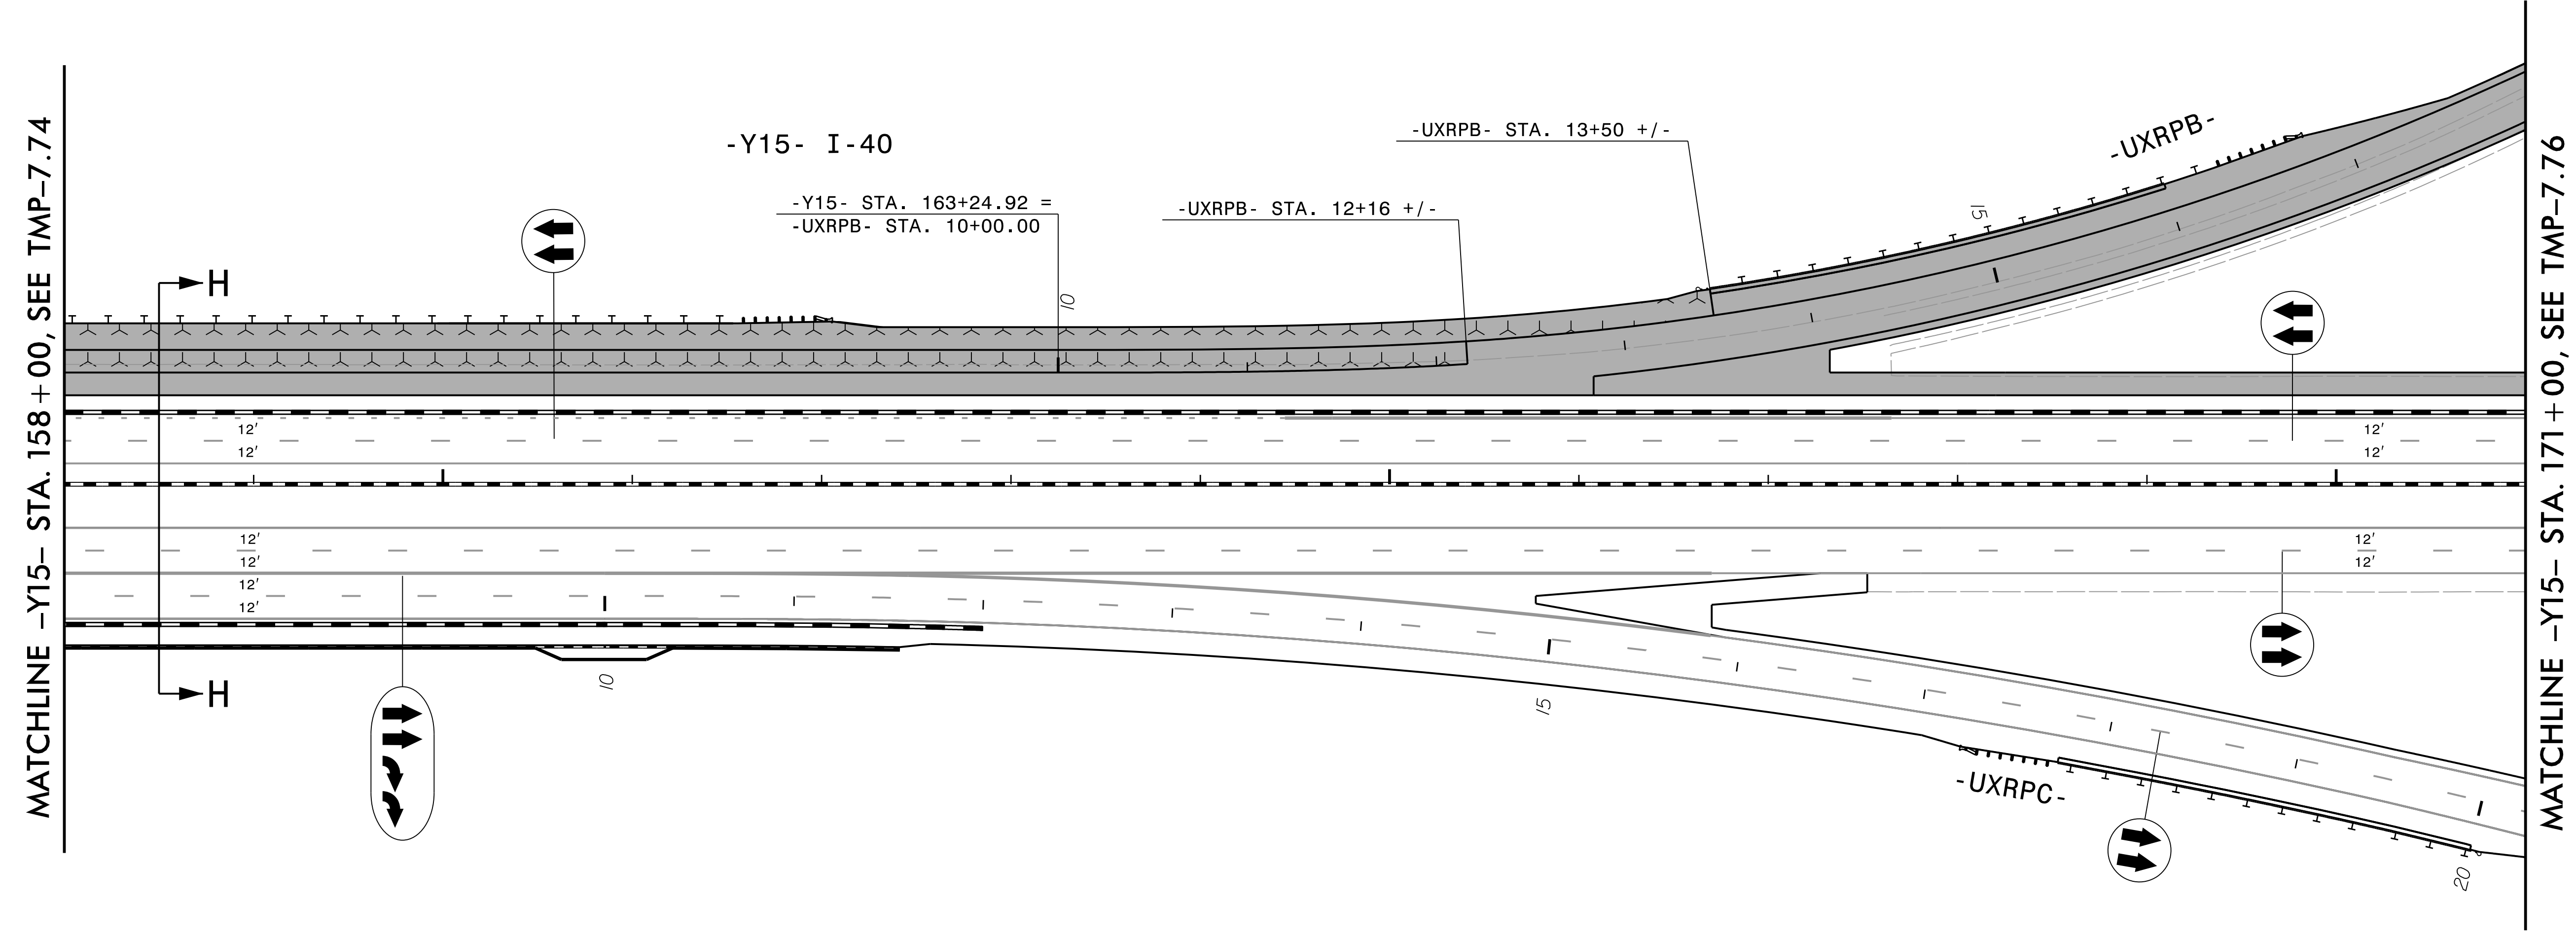


PROJ. REFERENCE NO.	SHEET NO.
U-2579AB	TMP-7.75
 HDR Engineering, Inc. of the Carolinas 555 Fayetteville St, Suite 900 Raleigh, N.C. 27601 N.C.B.E.L.S. License Number: F-0116	



COMPLETE UNDER 45 DAY ICT
 DURING THE SUMMER WHEN
 SCHOOL IS NOT IN SESSION
 RETURN TRAFFIC TO THE
 PHASE 4, STEP 1 PATTERN
 WHEN CONSTRUCTION IS COMPLETE



REVISIONS


PLOT DRIVER: NCDOT_color_eng_50.plt
 USER: CHARNDEN
 FILE: p:\dwg\hdr\usecs01\HDR_US_East_01\Documents\NCDOT\NCDOT-U2579AB\6.0.CAD\BTM\6.2.Work\In_Progress\U-2579AB\TrafficControl\TCP\U2579AB_TC_TMP-07.75_Area_4_Phase_4A_Sheet_2

- NOTES:
- SEE SHEETS TMP-7.77 & TMP-7.78 FOR -UXRPB- RAMP CLOSURE DETOUR.
 - SEE TMP-7.90 FOR CUT SECTION H-H


APPROVED: *Michelle Ward*

DATE: 10/13/2021

SEAL

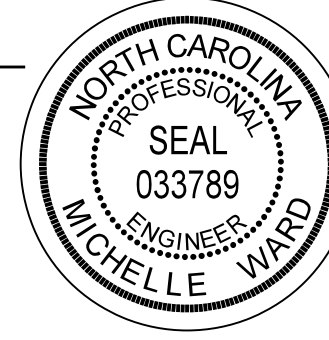

DOCUMENT NOT CONSIDERED FINAL
 UNLESS ALL SIGNATURES COMPLETED

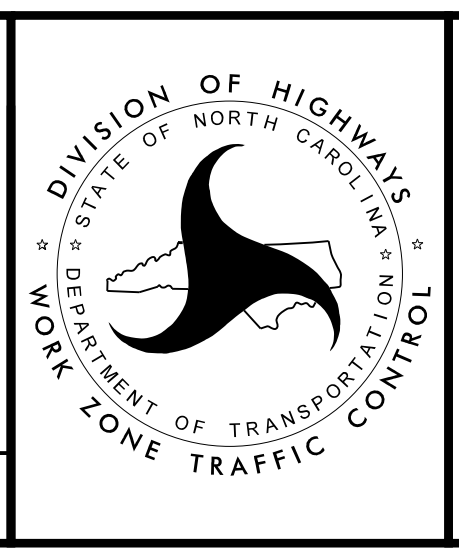

AREA 4
 PHASE 4, STEP 1A