
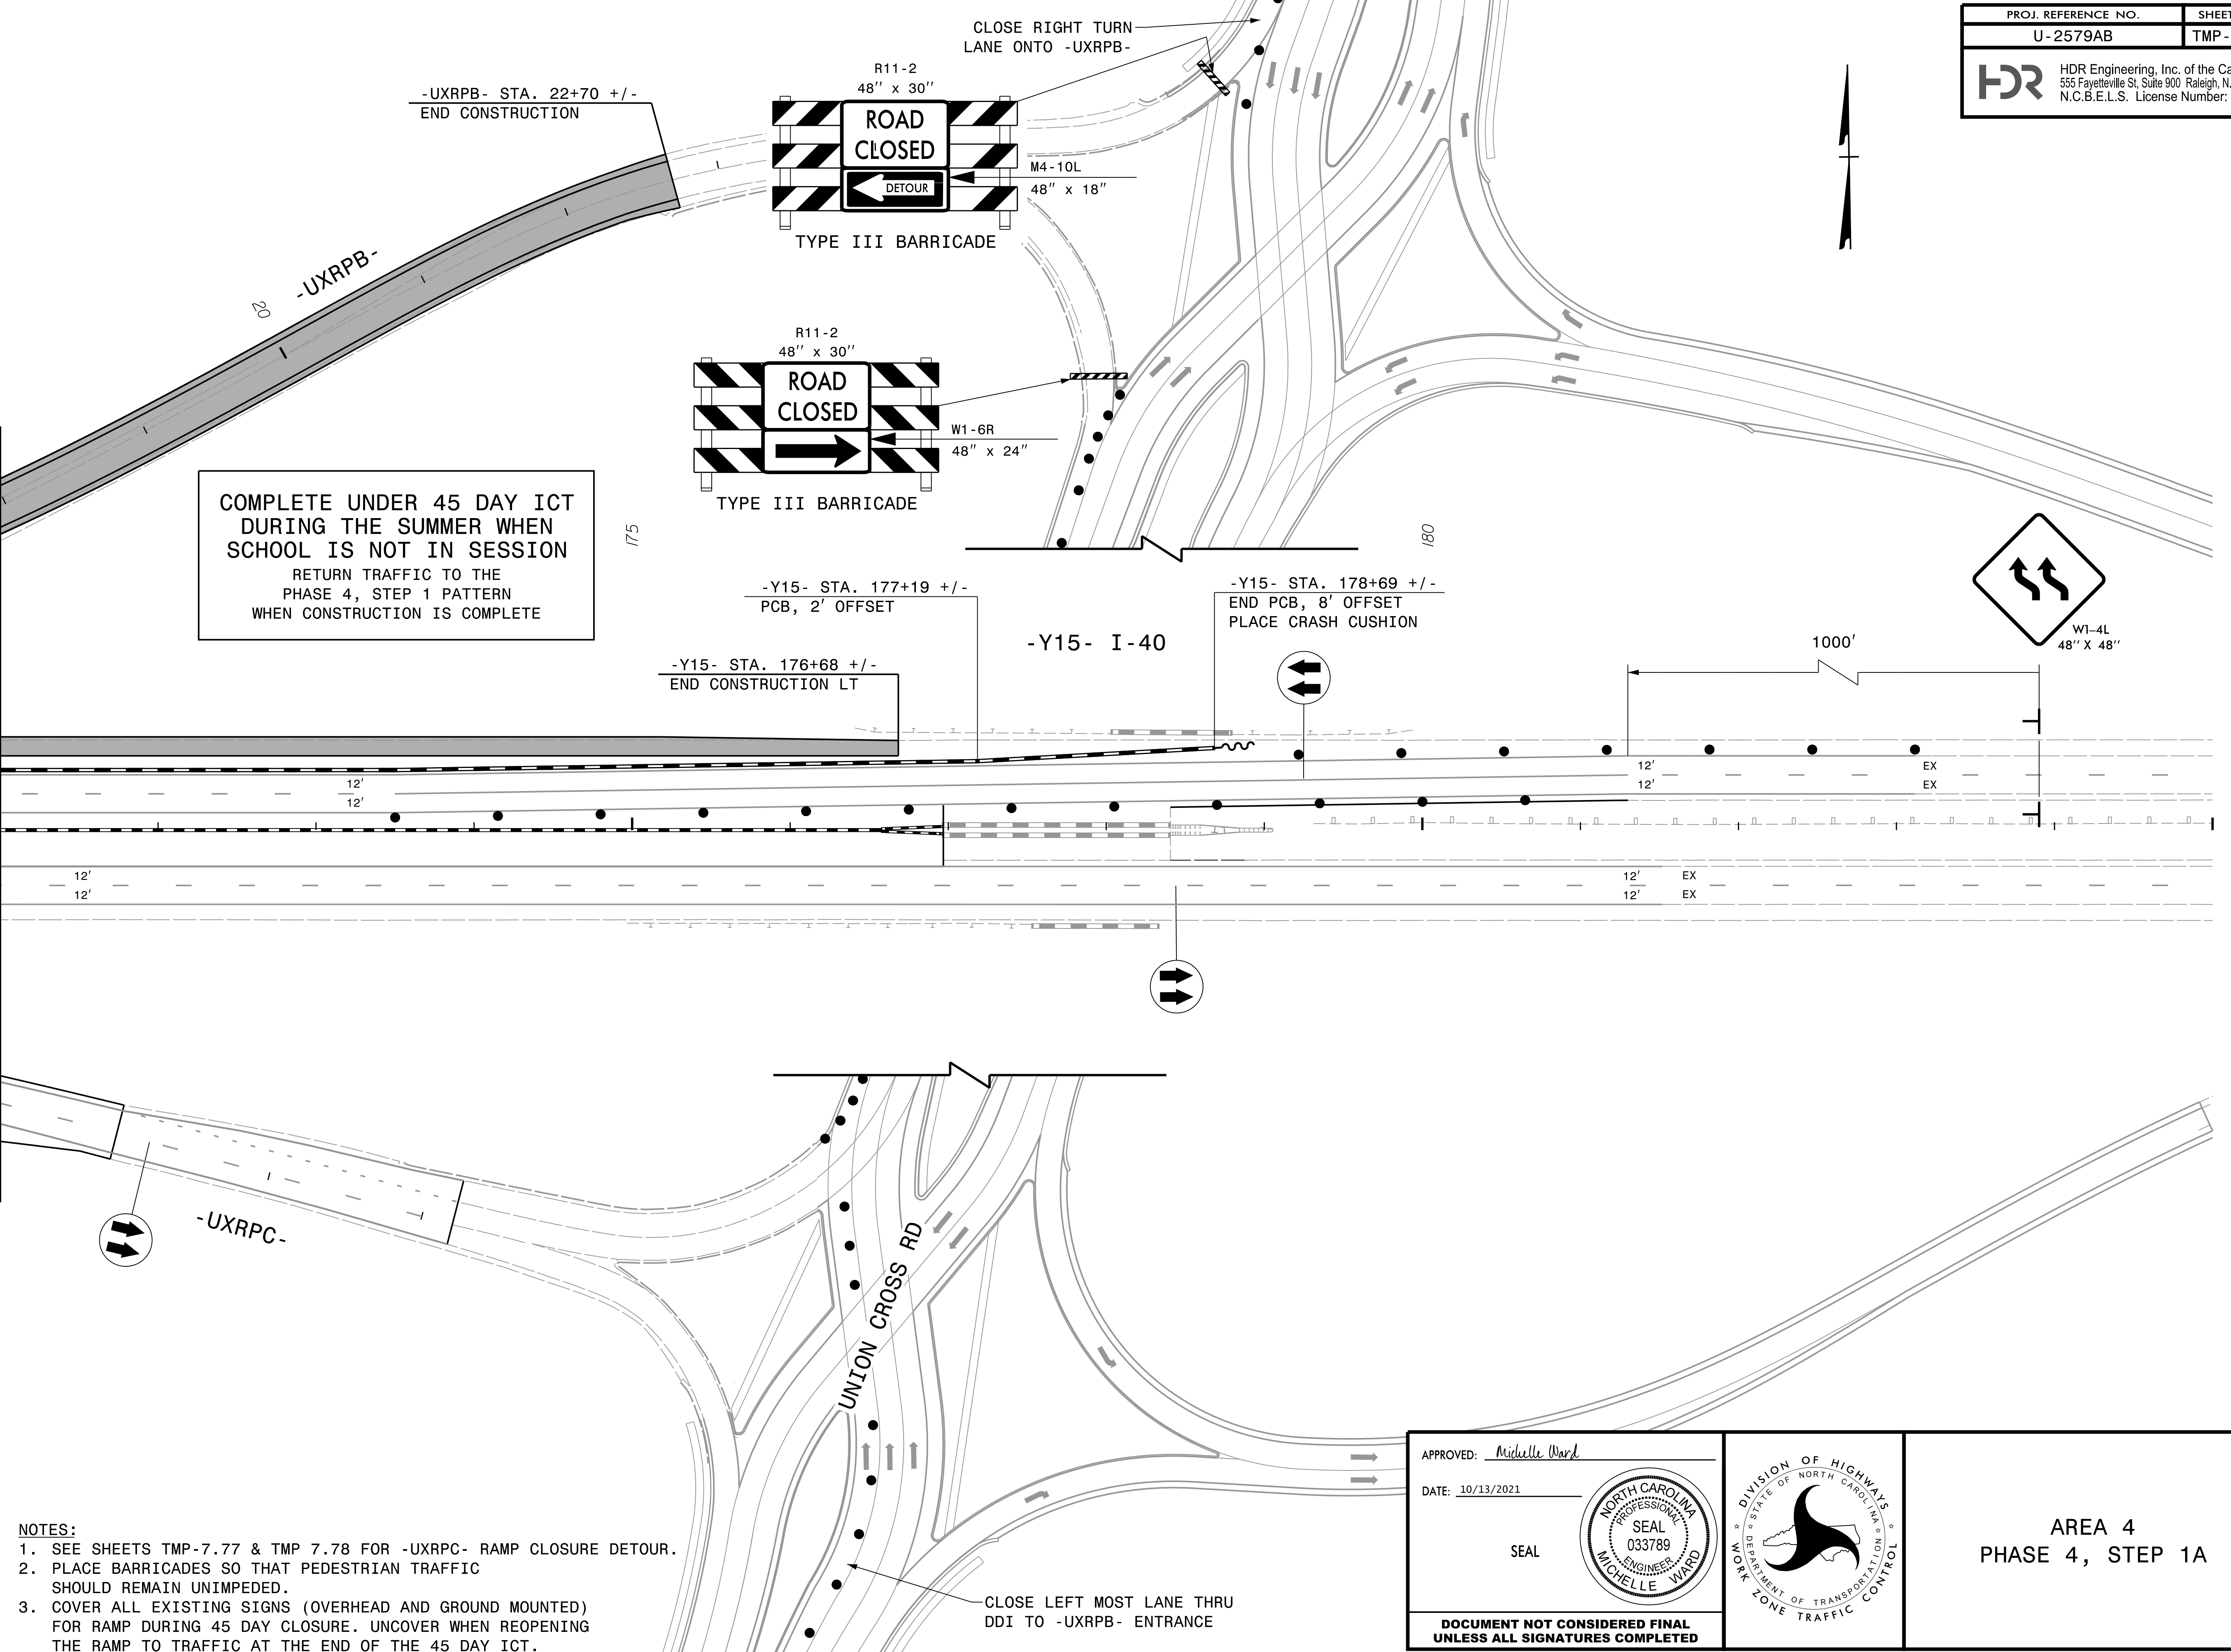


PROJ. REFERENCE NO.	SHEET NO.
U-2579AB	TMP-7.76
 HDR Engineering, Inc. of the Carolinas 555 Fayetteville St, Suite 900 Raleigh, N.C. 27601 N.C.B.E.L.S. License Number: F-0116	

MATCHLINE -Y15- STA. 171 + 00, SEE TMP-7.75

COMPLETE UNDER 45 DAY ICT
 DURING THE SUMMER WHEN
 SCHOOL IS NOT IN SESSION
 RETURN TRAFFIC TO THE
 PHASE 4, STEP 1 PATTERN
 WHEN CONSTRUCTION IS COMPLETE




REVISIONS

- NOTES:
1. SEE SHEETS TMP-7.77 & TMP 7.78 FOR -UXRPC- RAMP CLOSURE DETOUR.
 2. PLACE BARRICADES SO THAT PEDESTRIAN TRAFFIC SHOULD REMAIN UNIMPEDED.
 3. COVER ALL EXISTING SIGNS (OVERHEAD AND GROUND MOUNTED) FOR RAMP DURING 45 DAY CLOSURE. UNCOVER WHEN REOPENING THE RAMP TO TRAFFIC AT THE END OF THE 45 DAY ICT.


APPROVED: *Michelle Ward*

DATE: 10/13/2021

SEAL

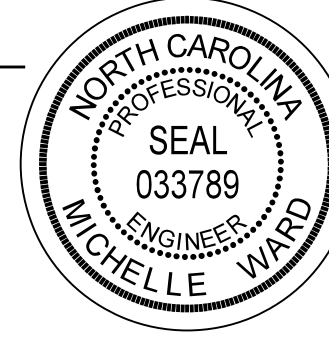

DOCUMENT NOT CONSIDERED FINAL
UNLESS ALL SIGNATURES COMPLETED

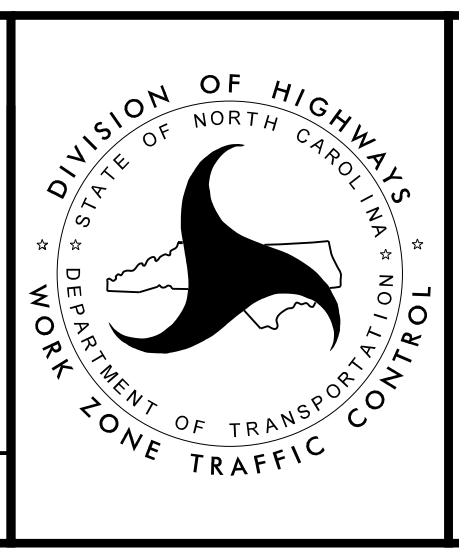

AREA 4
 PHASE 4, STEP 1A

PLOT DRIVER: NCDOT_pdf_color_eng_50.plt
 USER: CHARNDEN
 FILE: p:\dwg\dr\usecs01\HDB_US_East_01\Documents\NCDOT\NCDOT-U2579AB\6.0.CAD.BTM\6.2.Work.In_Progress\U-2579AB\T\TrafficControl\TCP\U2579AB_TC_TMP-07.76_Area_4_Phase_4A_Sheet_3

PENTABLE: NCDOT_tcp.tbl
 DATE: 10/13/2021
 TIME: 10:42:55 AM