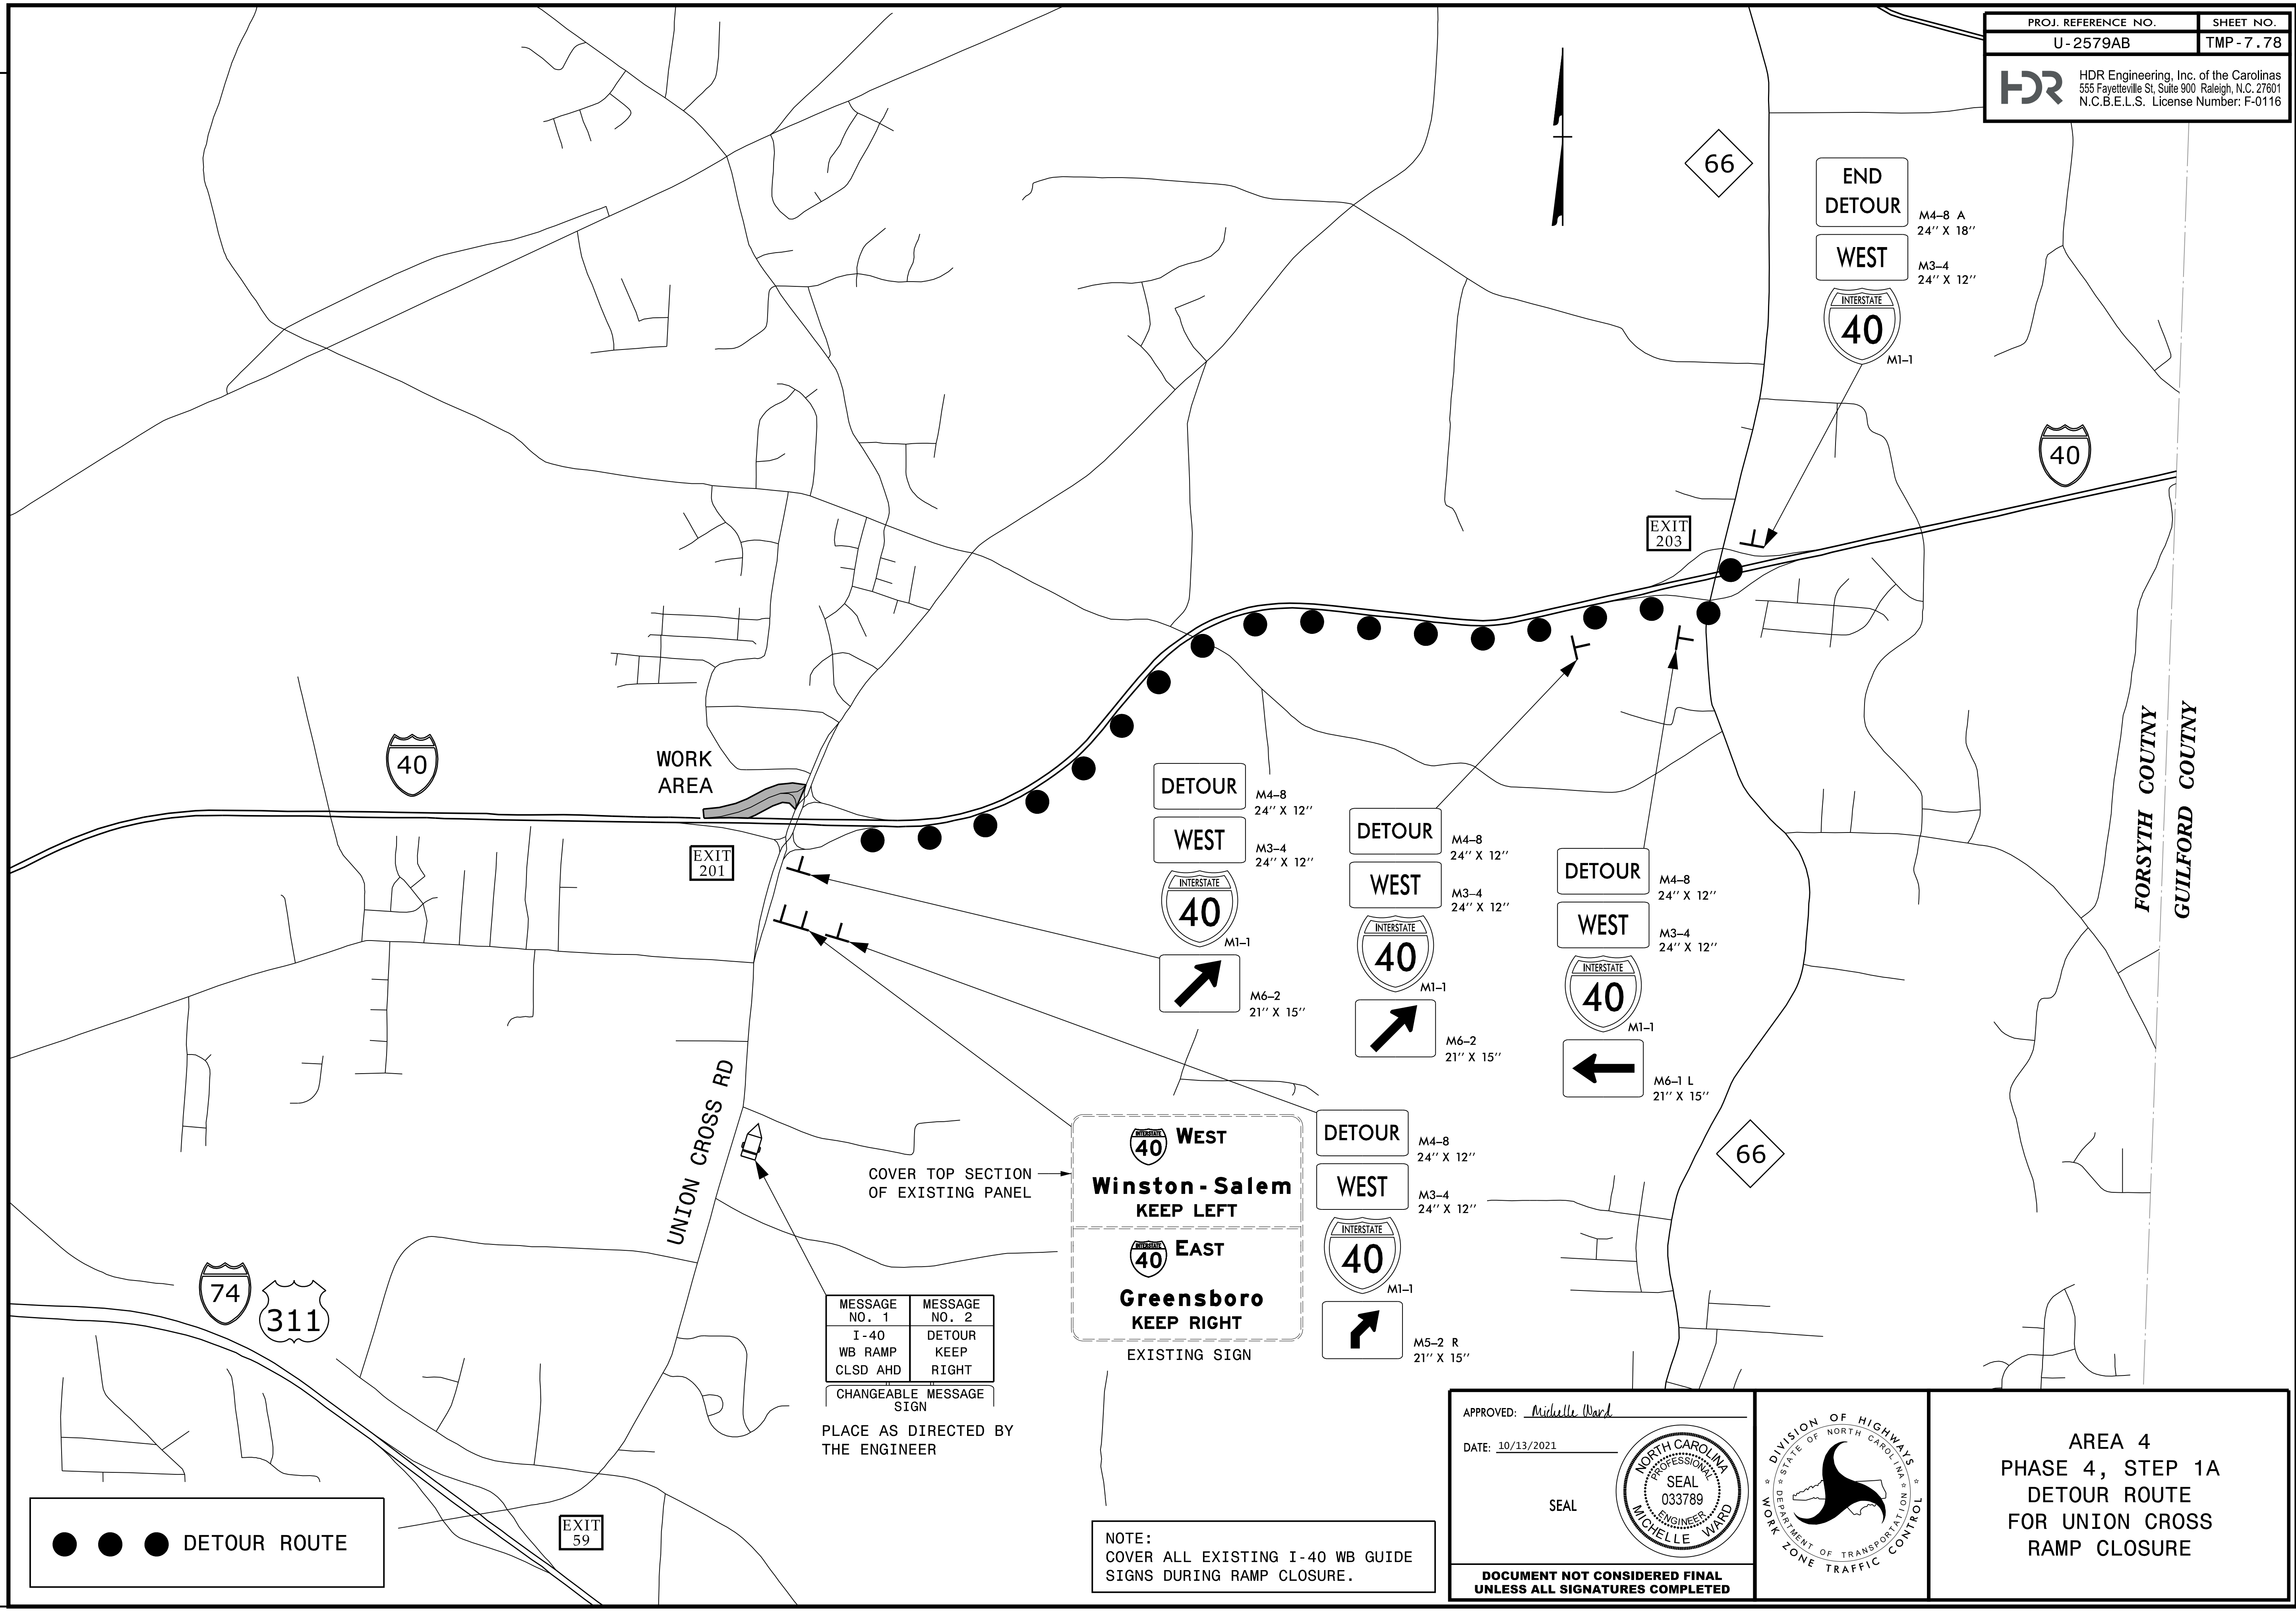


REVISIONS

PLOT DRIVER: NCDOT_pdf_color_eng_50.plt
 USER: CHARNDEN
 DATE: 7/13/2021
 TIME: 5:17:02 PM
 FILE: p:\work\hdr\users\charnden\us-east\01\documents\NCDOT\NCDOT-U2579AB\6.0\CAD\BITM\6.2\Work_In_Progress\U-2579AB\TCP\U2579AB_TC_TMP-07.78_Area_4_Phase_4_Detour2



● ● ● DETOUR ROUTE

MESSAGE NO. 1 I-40 WB RAMP CLSD AHD	MESSAGE NO. 2 DETOUR KEEP RIGHT
--	--

CHANGEABLE MESSAGE SIGN
 PLACE AS DIRECTED BY THE ENGINEER

COVER TOP SECTION OF EXISTING PANEL

WEST
Winston-Salem
 KEEP LEFT

EAST
Greensboro
 KEEP RIGHT

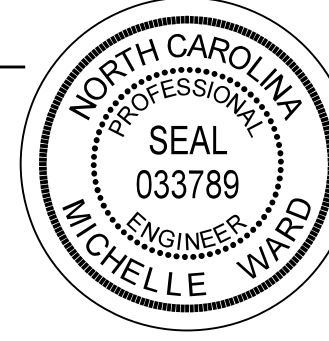
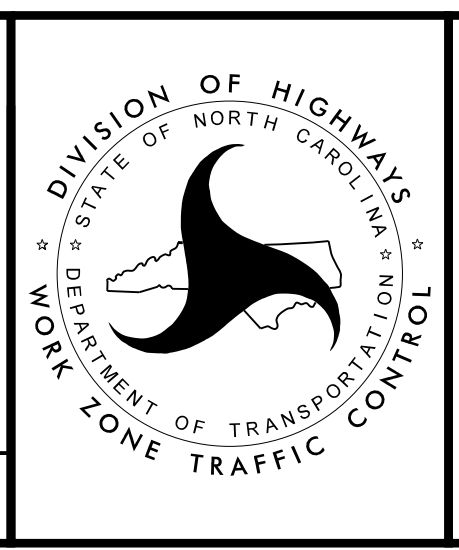
EXISTING SIGN

NOTE:
 COVER ALL EXISTING I-40 WB GUIDE SIGNS DURING RAMP CLOSURE.

APPROVED: *Michelle Ward*

DATE: 10/13/2021

SEAL

AREA 4
 PHASE 4, STEP 1A
 DETOUR ROUTE
 FOR UNION CROSS
 RAMP CLOSURE