
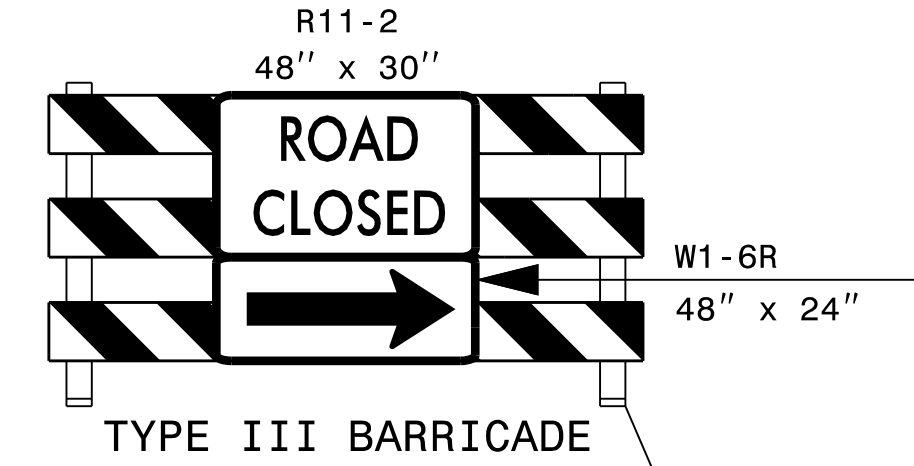
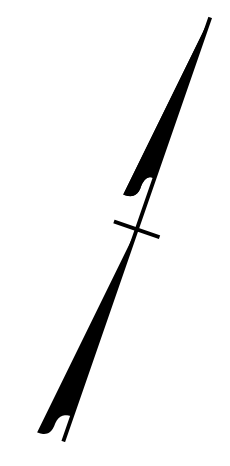
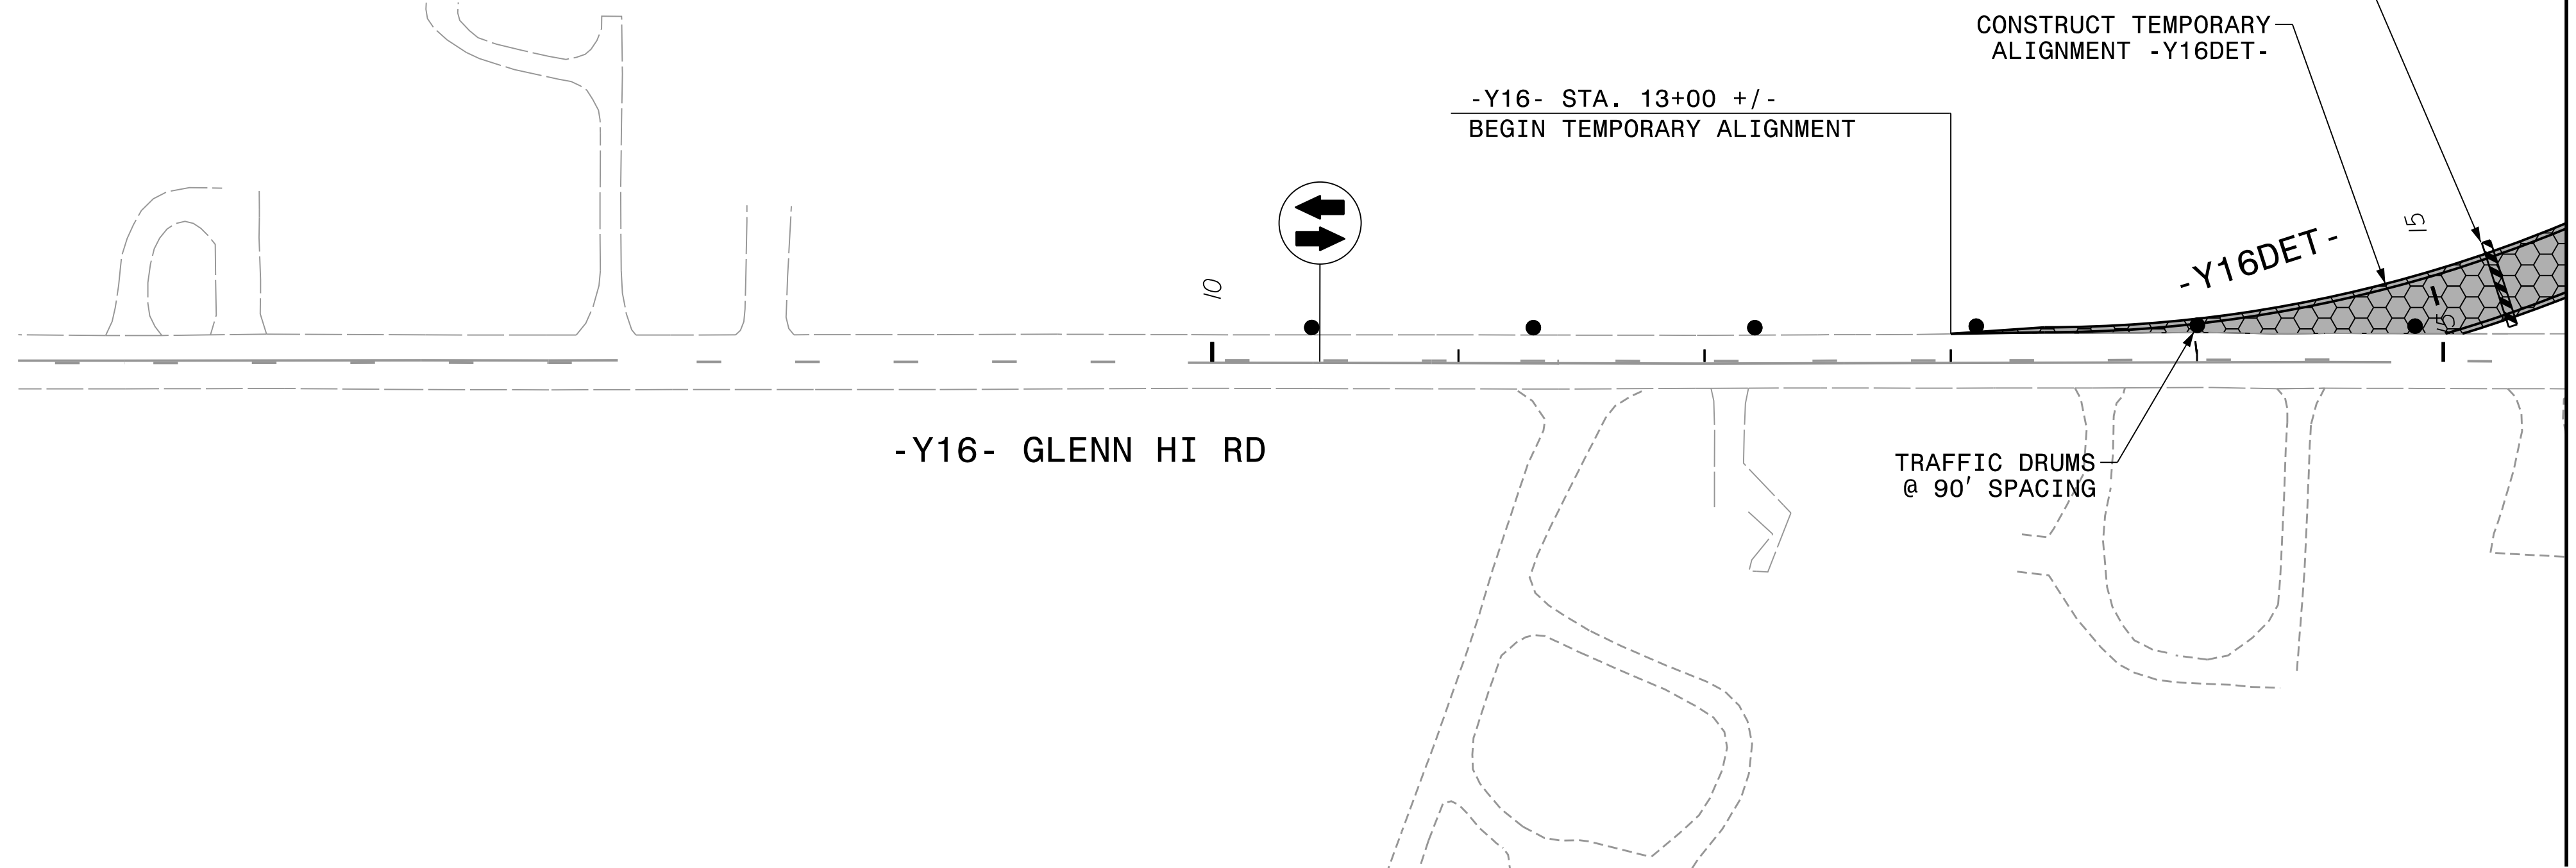


PROJ. REFERENCE NO.	SHEET NO.
U-2579AB	TMP-8.01
 HDR Engineering, Inc. of the Carolinas 555 Fayetteville St, Suite 900 Raleigh, N.C. 27601 N.C.B.E.L.S. License Number: F-0116	



PLOT DRIVER: NCDOT_color_eng_50.plt
 USER: CHARNDEN
 FILE: p:\dwg\hdr\users\01\HDE\US-East\01\Documents\NCDOT\U2579AB\6.0\CAD\BTM\6.2\Work\In_Progress\U-2579AB\TrafficControl\TCP\U2579AB_TC_TMP-08.01_Area_5_Phase_1_Sheet_1


REVISIONS




APPROVED: *Michelle Ward*

DATE: 10/13/2021

SEAL

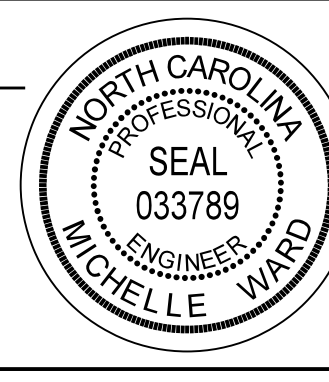

**DOCUMENT NOT CONSIDERED FINAL
UNLESS ALL SIGNATURES COMPLETED**

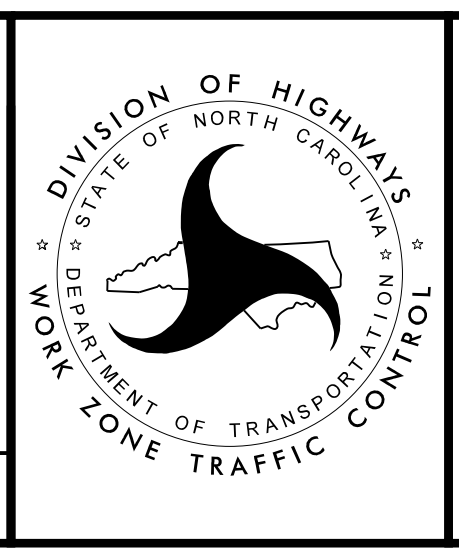

AREA 5
PHASE 1