
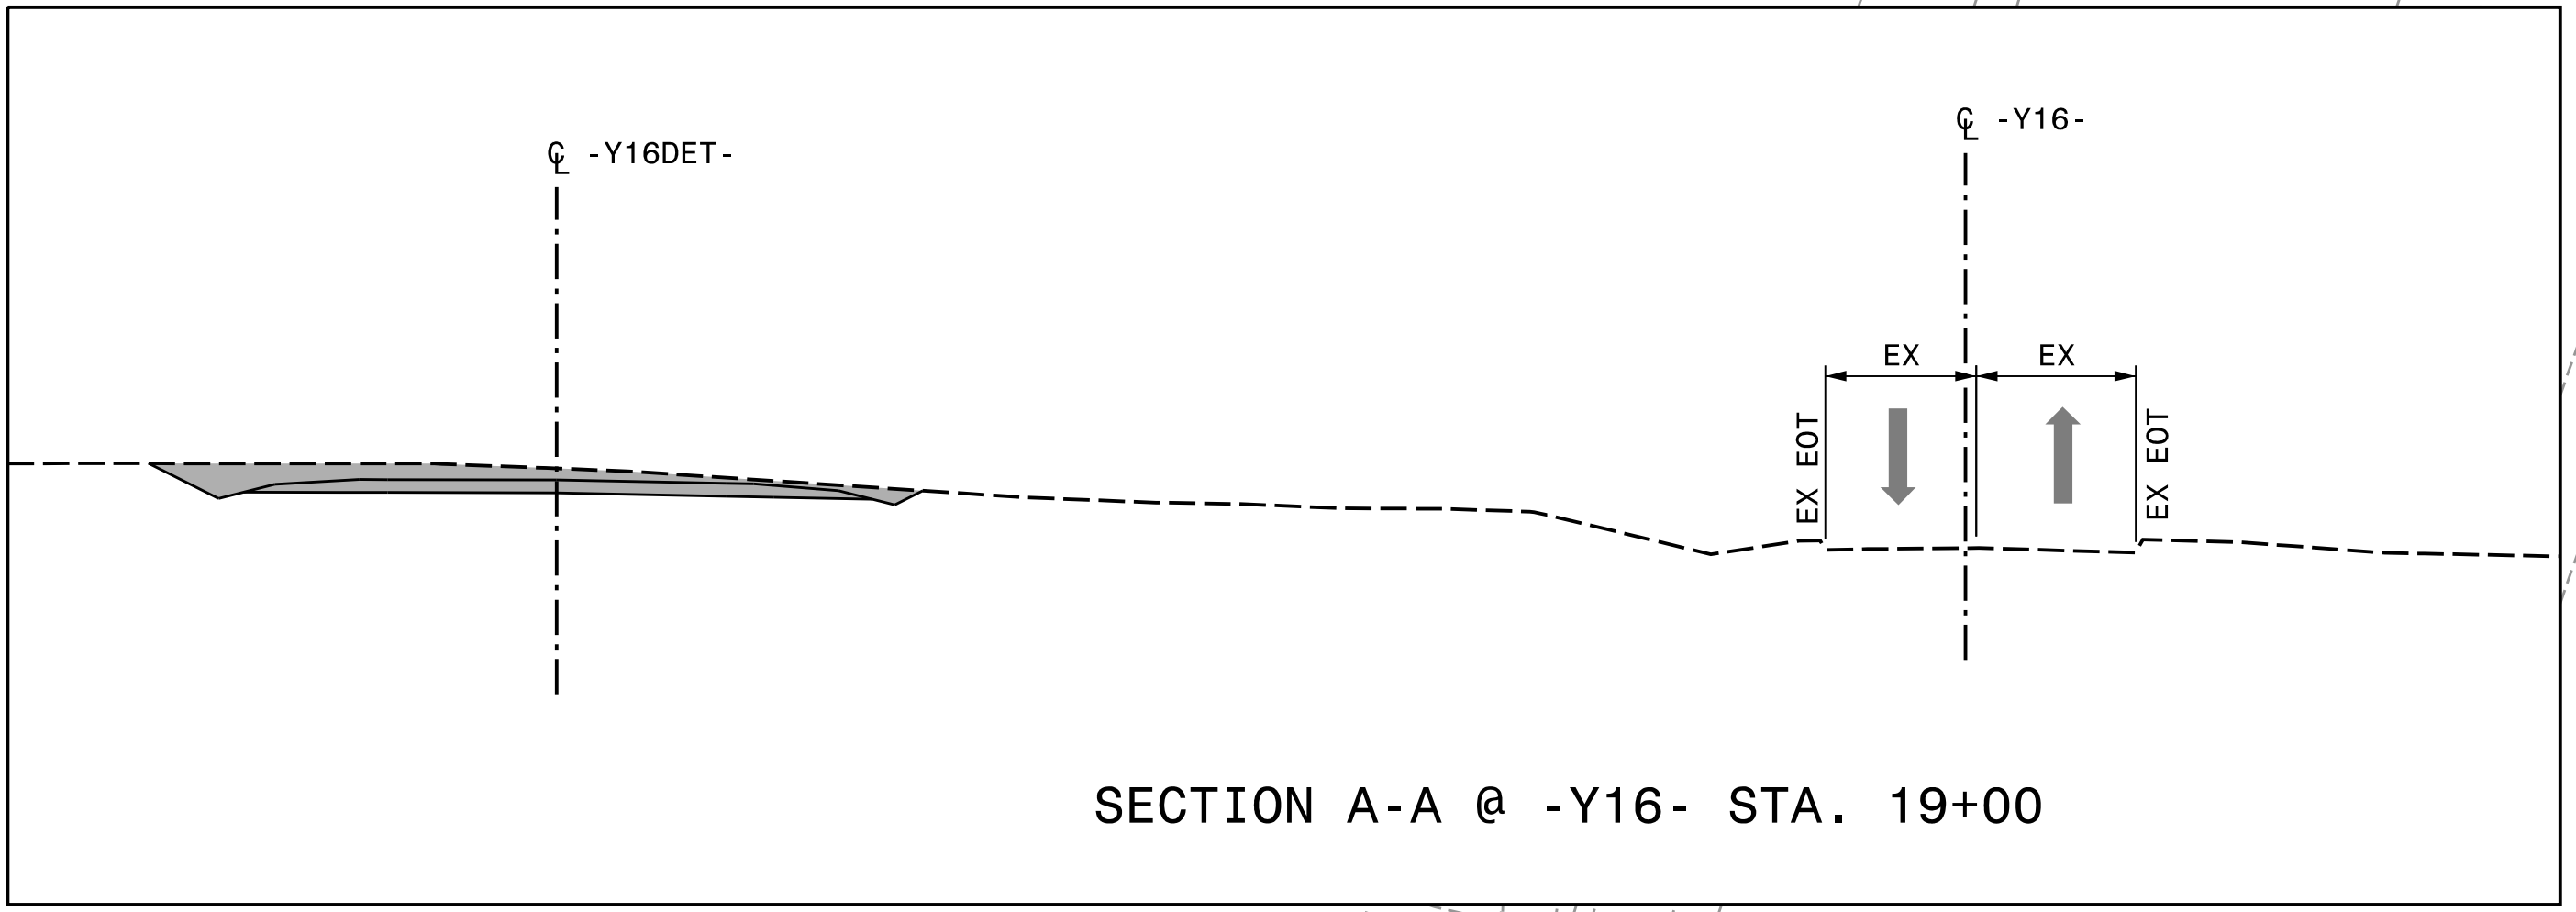
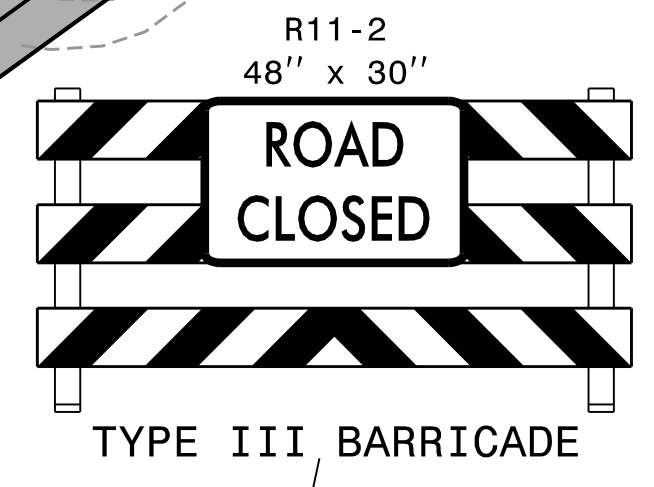


PROJ. REFERENCE NO.	SHEET NO.
U-2579AB	TMP-8.02
 HDR Engineering, Inc. of the Carolinas 555 Fayetteville St, Suite 900 Raleigh, N.C. 27601 N.C.B.E.L.S. License Number: F-0116	




-Y15RPC- STA. 28+07 +/-  
 -Y15FLYAC- STA. 80+93 +/-  
 END CONSTRUCTION

-L- STA. 813+50 +/-  
 END CONSTRUCTION



MATCHLINE -Y16- STA. 15 + 50, SEE TMP-8.01

MATCHLINE -Y16- STA. 30 + 00, SEE TMP-8.03

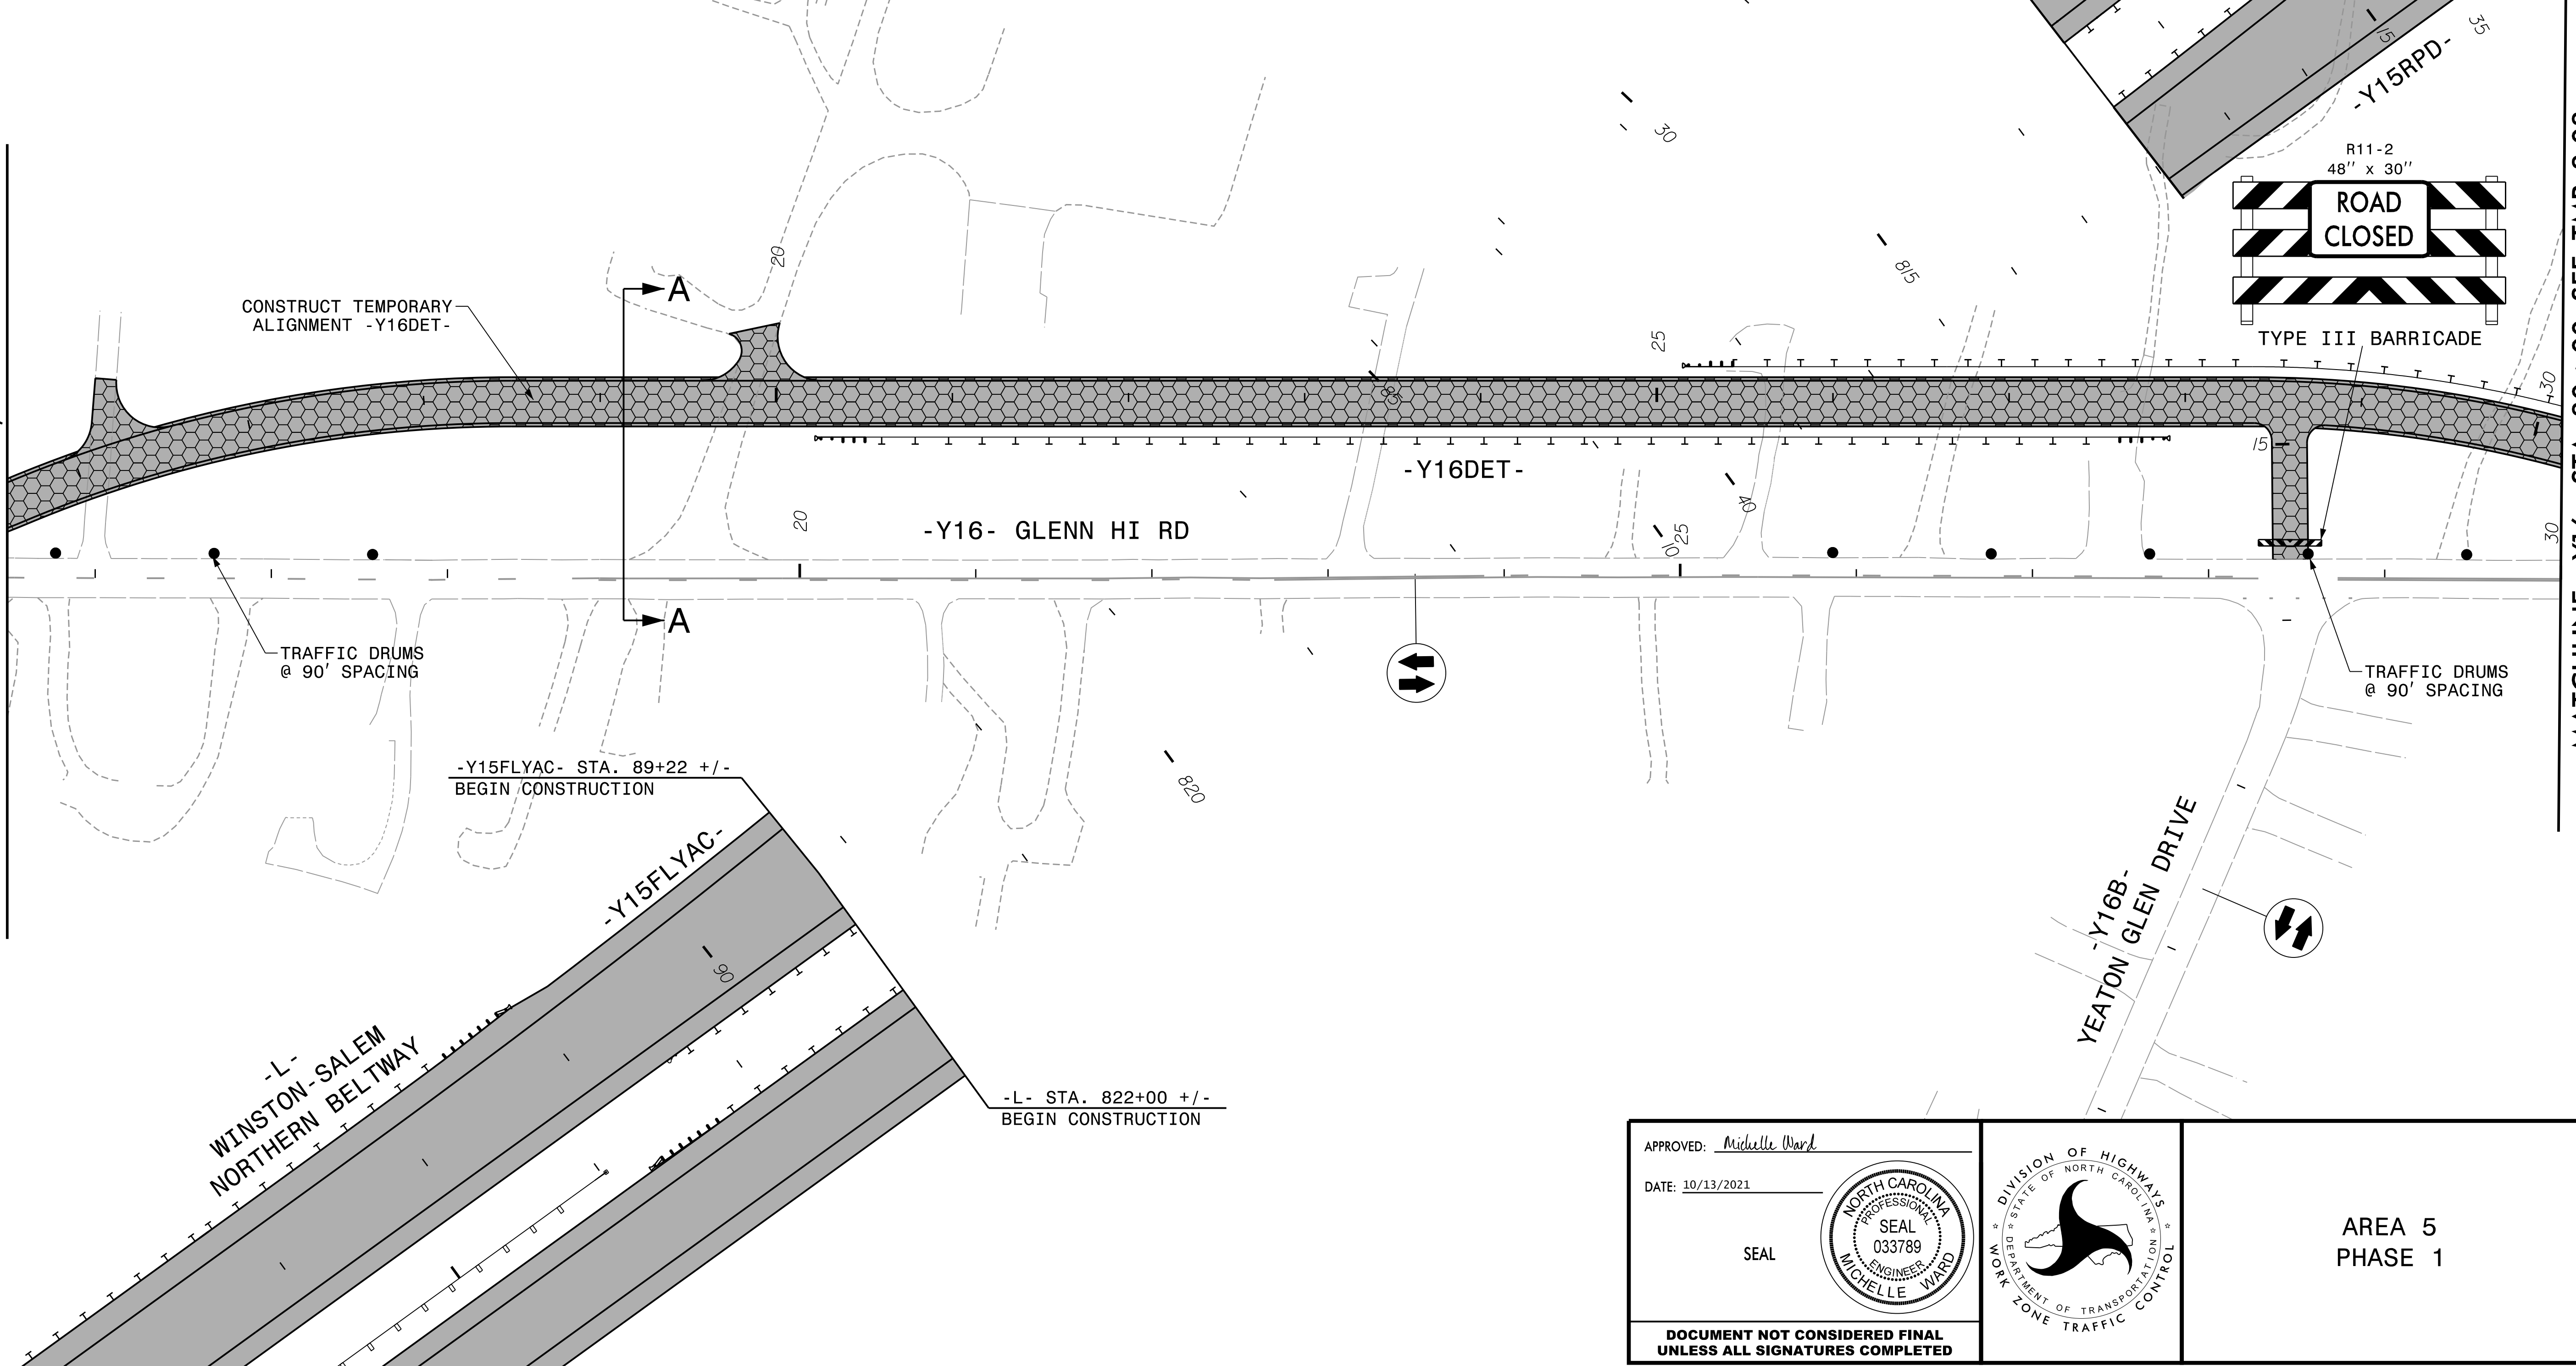


PLOT DRIVER: NCDOT\_color\_eng\_50.plt  
 USER: CHARNDEN  
 DATE: 7/13/2021  
 TIME: 5:19:00 PM  
 FILE: p:\w\h\dr\usecs01\HDR\_US\_East\_01\Documents\NCDOT\U2579AB\6.0\CAD\BIM\6.2\Work\_In\_Progress\U-2579AB\TC\U2579AB\_TC\_TMP-08.02\_Area\_5\_Phase\_1\_Sheet\_2

REVISIONS


APPROVED: *Michelle Ward*

DATE: 10/13/2021

SEAL

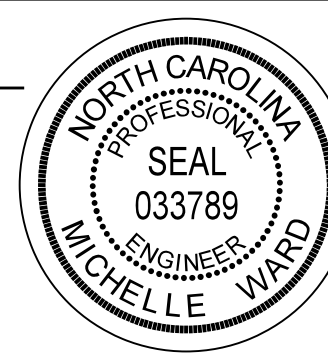

**DOCUMENT NOT CONSIDERED FINAL  
UNLESS ALL SIGNATURES COMPLETED**

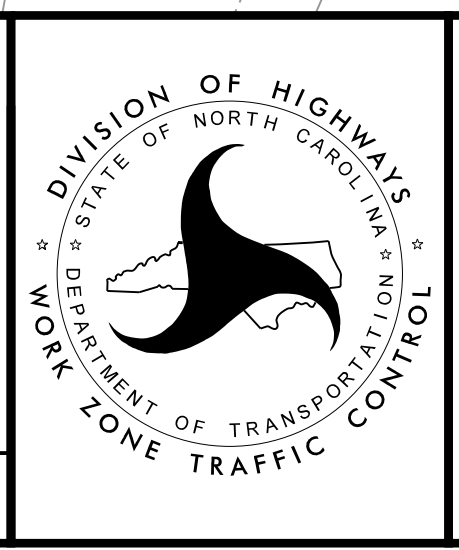

AREA 5  
PHASE 1