
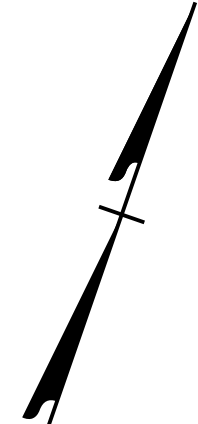
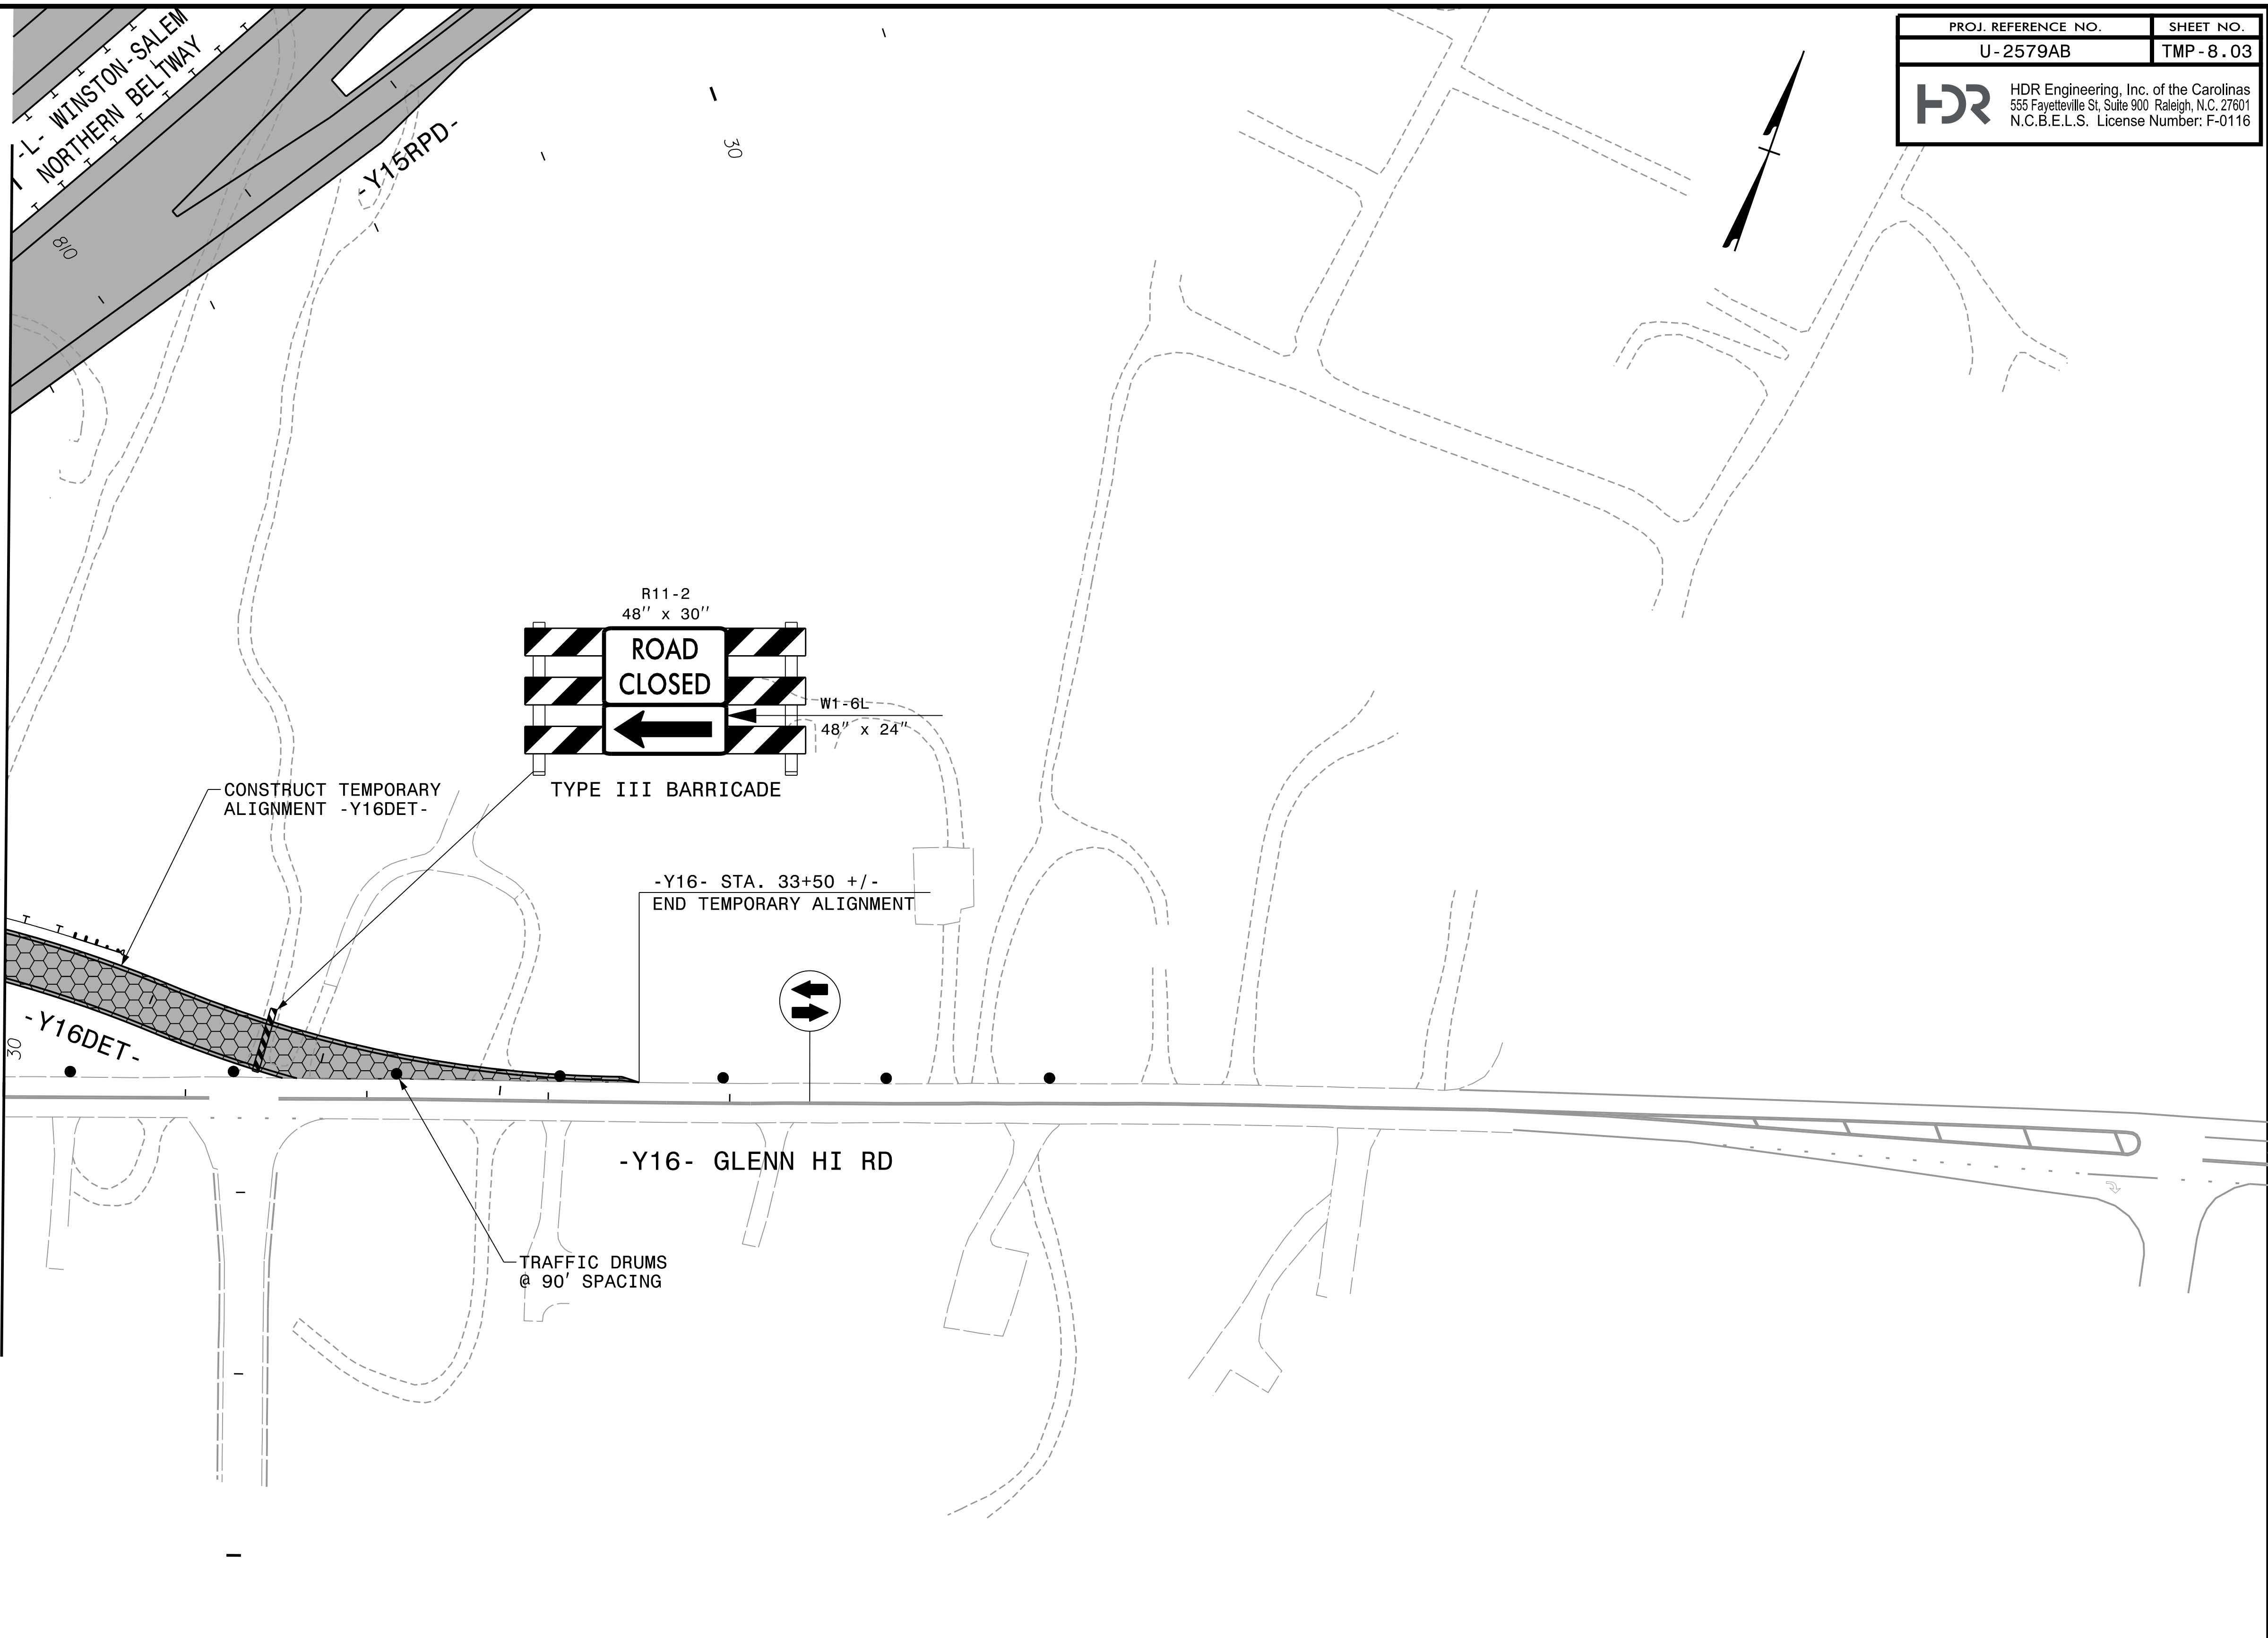


PROJ. REFERENCE NO.	SHEET NO.
U-2579AB	TMP-8.03
 HDR Engineering, Inc. of the Carolinas 555 Fayetteville St, Suite 900 Raleigh, N.C. 27601 N.C.B.E.L.S. License Number: F-0116	



MATCHLINE -Y16- STA. 30+00, SEE TMP-8.02



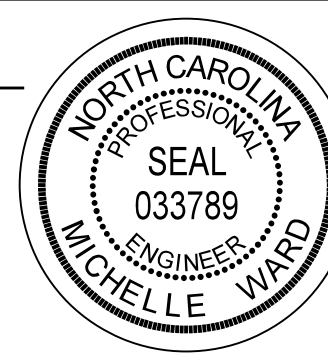
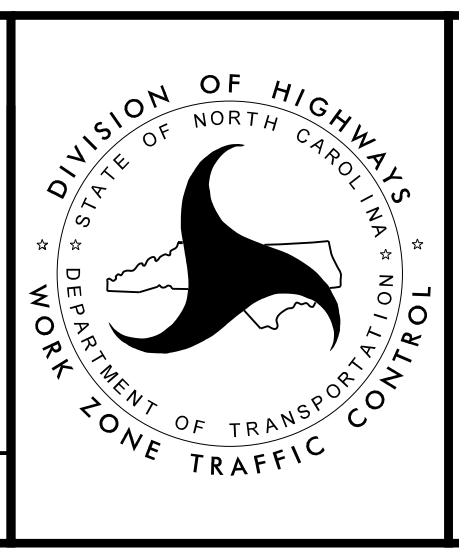
PLOT DRIVER: NCDOT\_color\_eng\_50.plt  
 USER: CHARNDEN  
 FILE: p:\dwg\hdr\usecs01\HDB\_US\_East\_01\Documents\NCDOT\NCDOT-U2579AB\6.0.CAD.BTM\6.2.Work.In\_Progress\U-2579AB\Tc\TrafficControl\TCP\U2579AB\_TC\_TMP-08.03\_Area\_5\_Phase\_1\_Sheet\_3

REVISIONS

APPROVED: *Michelle Ward*

DATE: 10/13/2021

SEAL

AREA 5  
PHASE 1

**DOCUMENT NOT CONSIDERED FINAL  
UNLESS ALL SIGNATURES COMPLETED**