
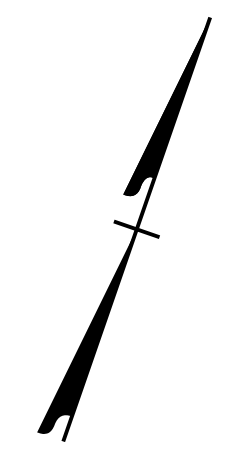
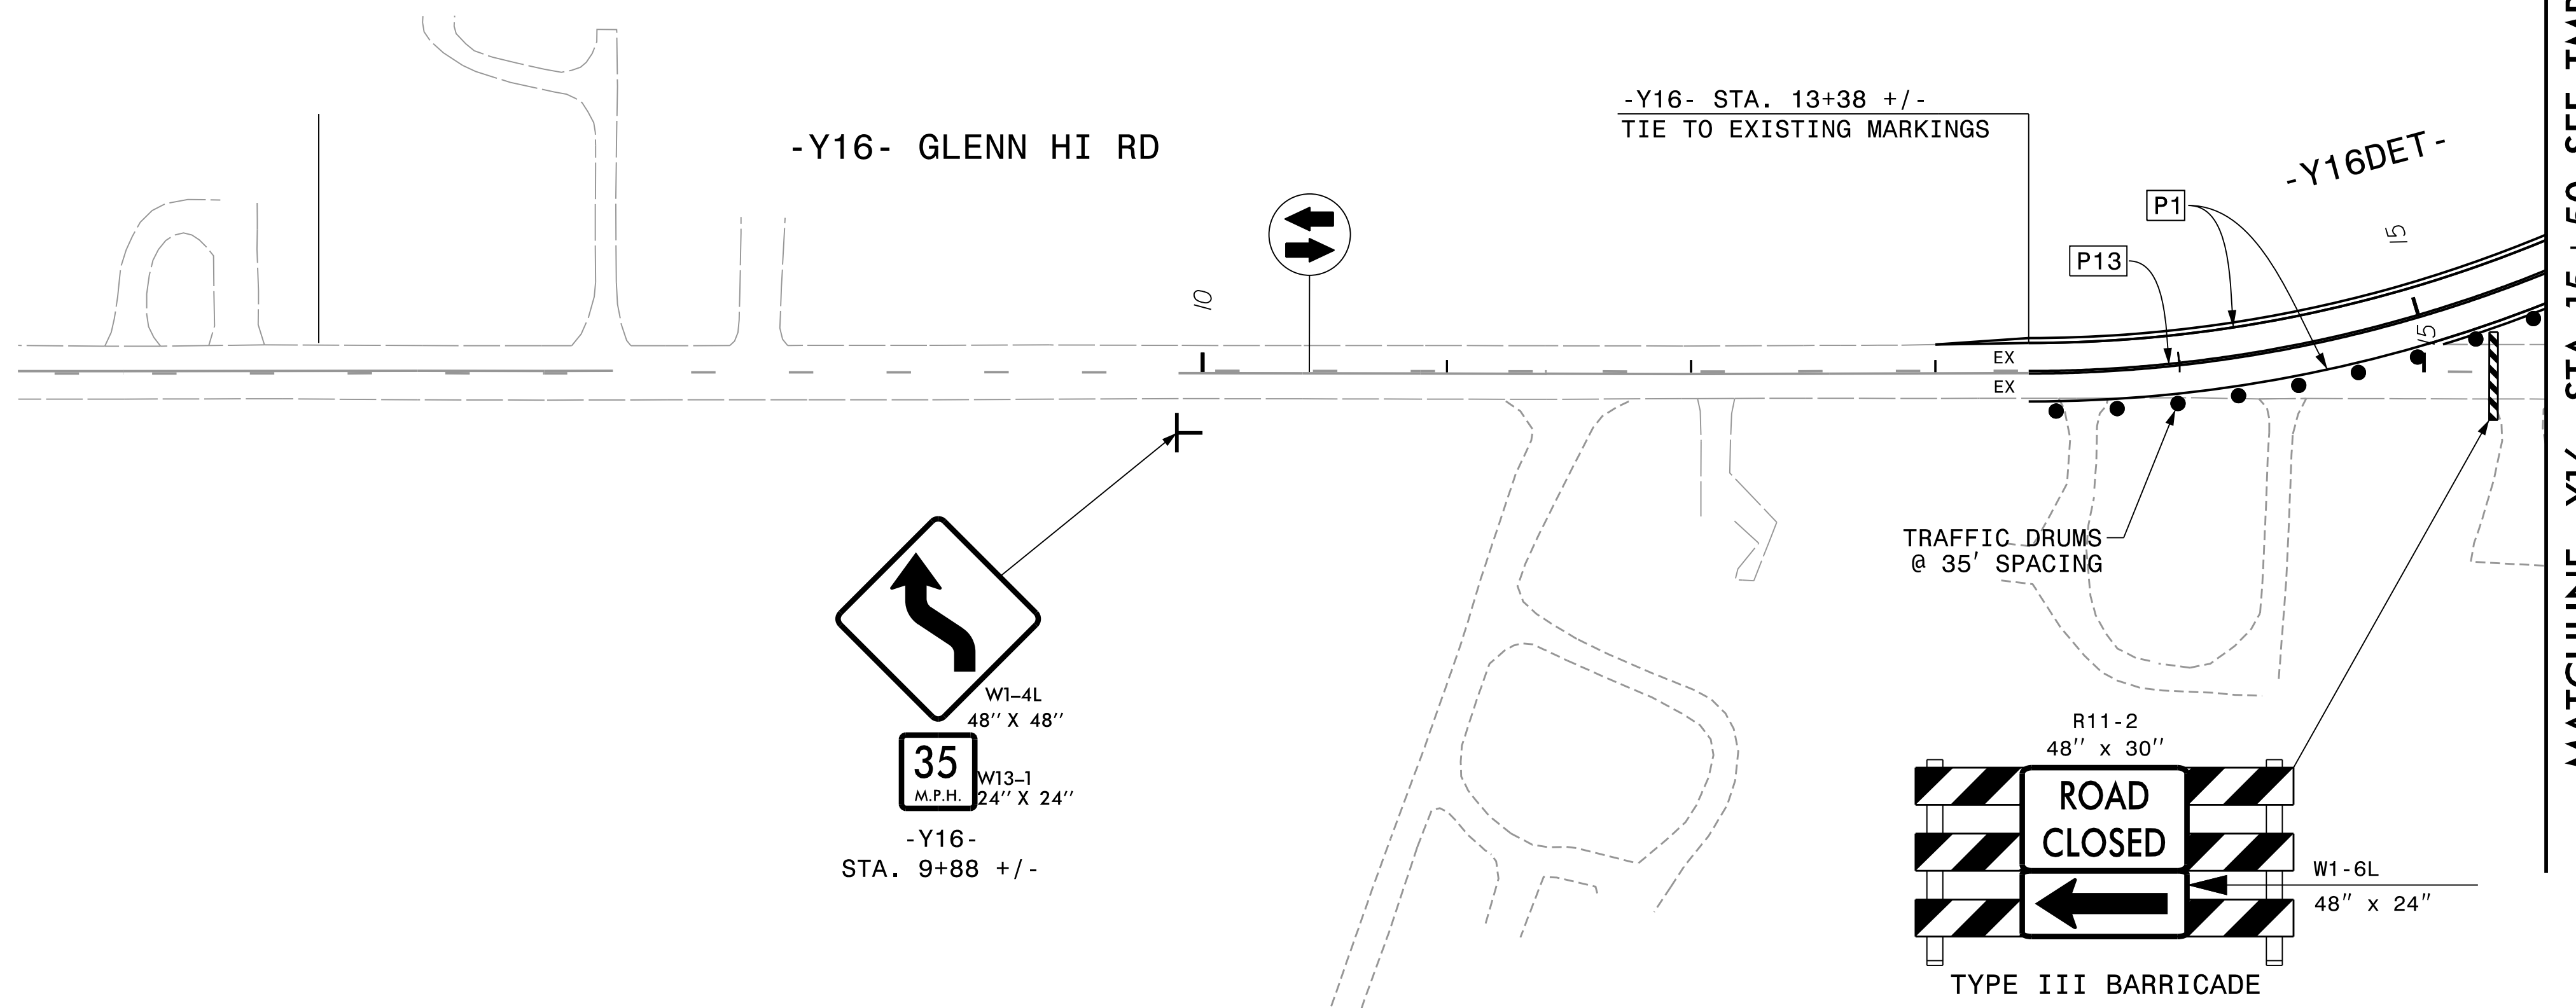


PROJ. REFERENCE NO.	SHEET NO.
U-2579AB	TMP-8.04
 HDR Engineering, Inc. of the Carolinas 555 Fayetteville St, Suite 900 Raleigh, N.C. 27601 N.C.B.E.L.S. License Number: F-0116	



REVISIONS



PLOT DRIVER: NCDOT_pdf_color_eng_50.plt
 USER: CHARNDEN
 FILE: p:\dw\hdr\usecs01\HDR_US_East_01\Documents\NCDOT\NCDOT-U2579AB\6.0.CAD.BTM\6.2.Work.In.Progress\U-2579AB\TCP\U2579AB_TC_TMP-08.04 Area 5 Phase 2 Sheet 1


PENTABLE: NCDOT_tcp.tbl
 TIME: 5:54:10 PM

DATE: 7/13/2021
 DATE: 7/13/2021


APPROVED: *Michelle Ward*

DATE: 10/13/2021

SEAL

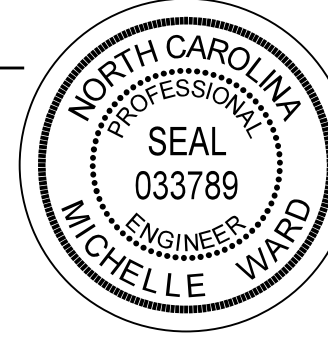

**DOCUMENT NOT CONSIDERED FINAL
UNLESS ALL SIGNATURES COMPLETED**

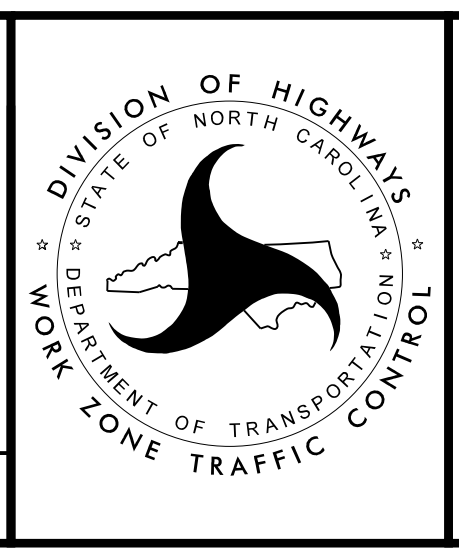

AREA 5
PHASE 2