
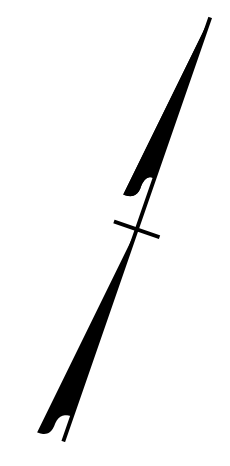
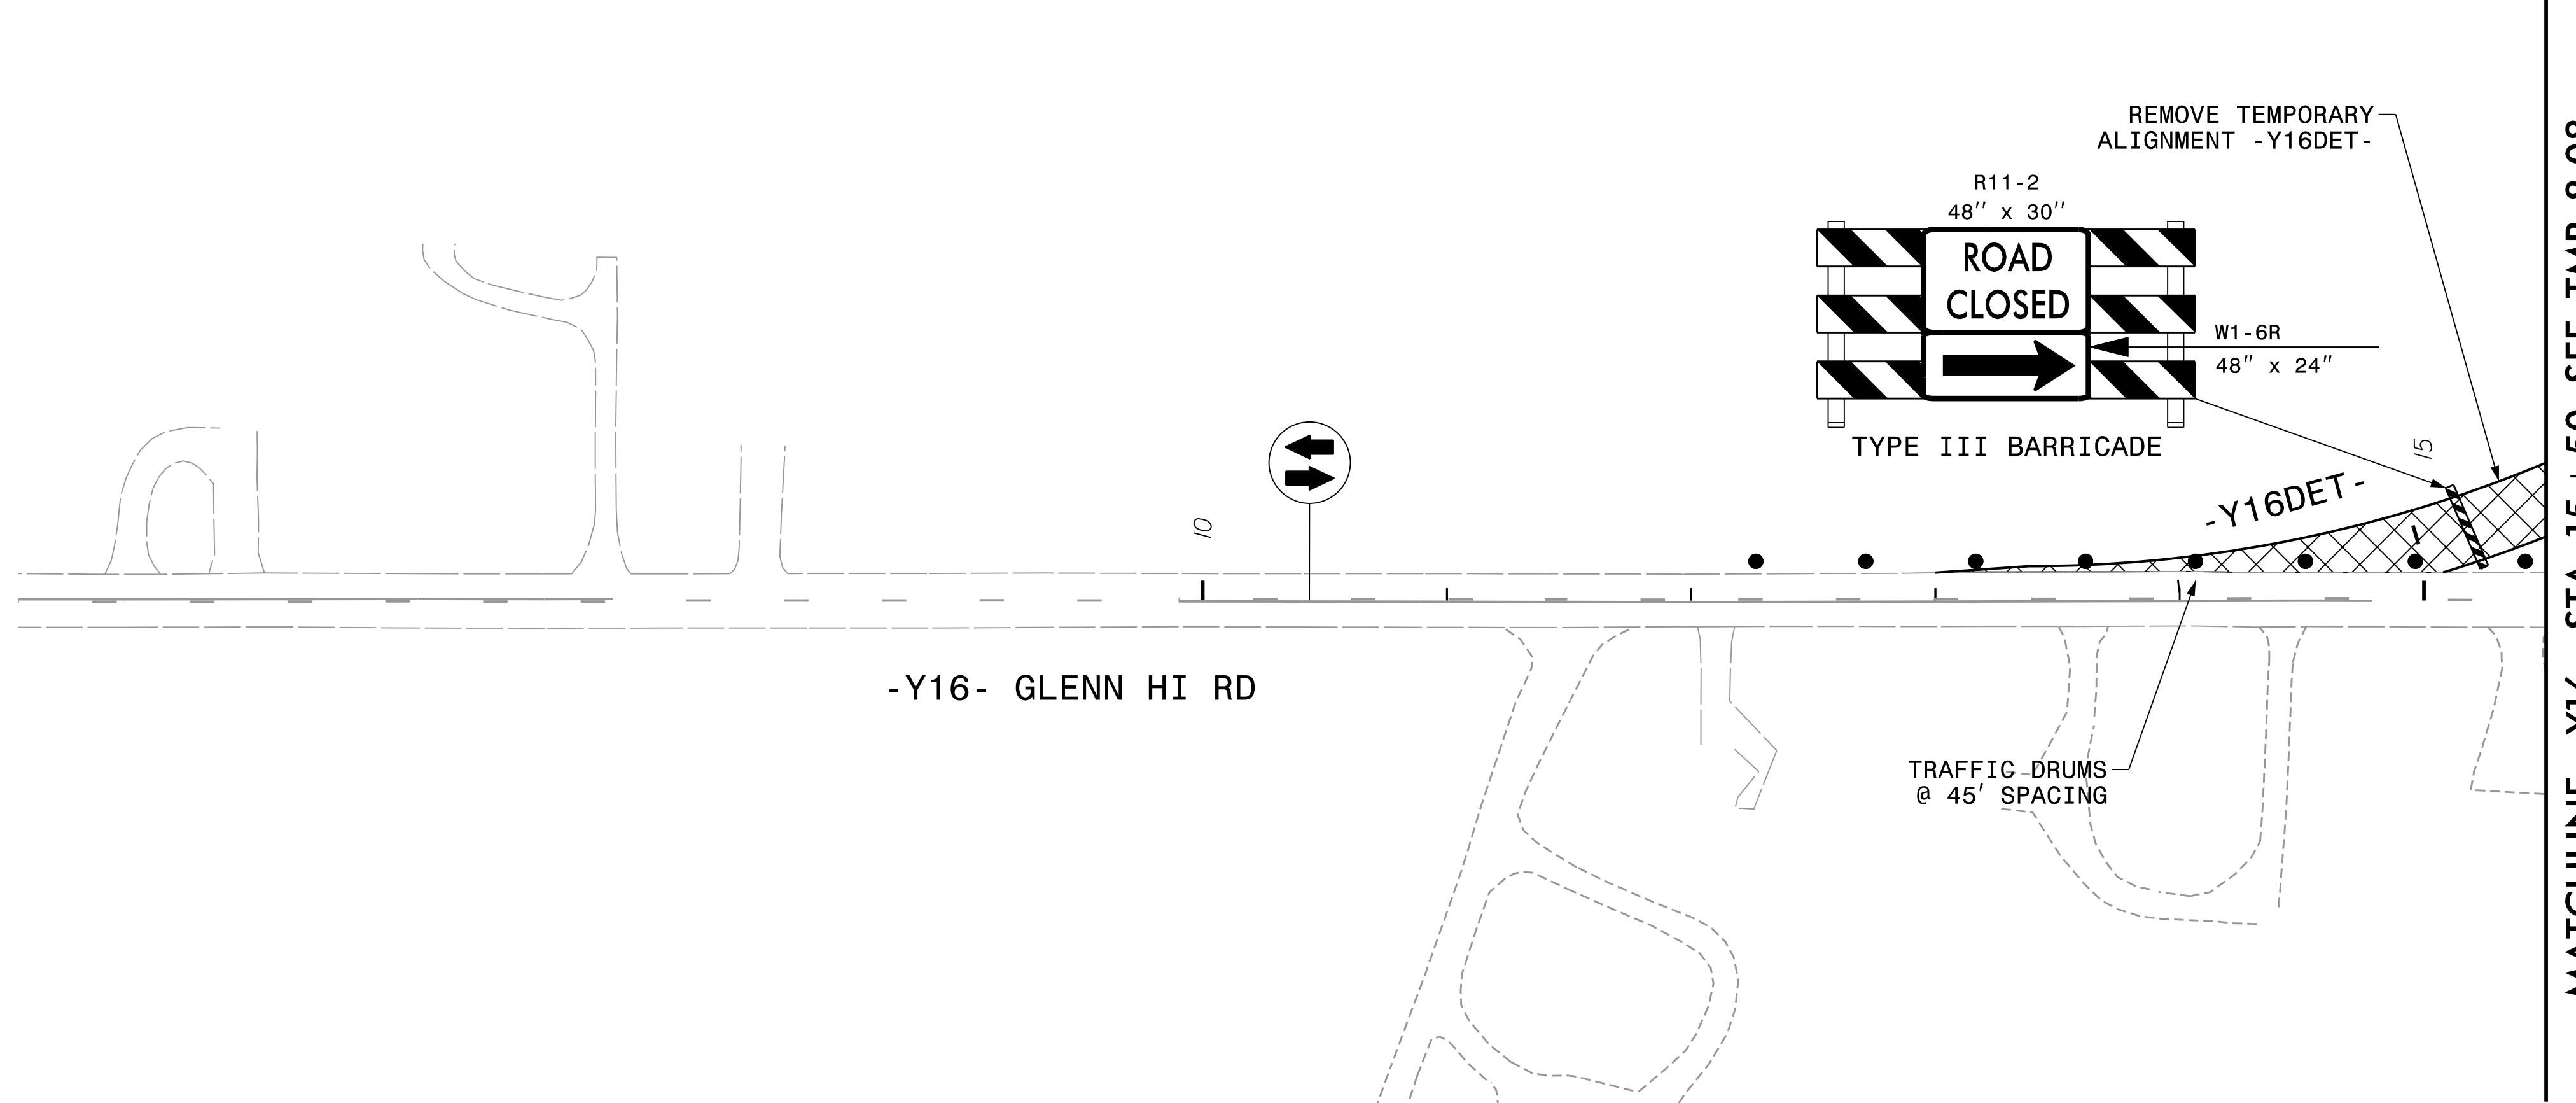


PROJ. REFERENCE NO.	SHEET NO.
U-2579AB	TMP-8.07
 HDR Engineering, Inc. of the Carolinas 555 Fayetteville St, Suite 900 Raleigh, N.C. 27601 N.C.B.E.L.S. License Number: F-0116	



PLOT DRIVER: NCDOT\_.pdf\_color\_eng\_50.pht  
 USER: CHARNDEN  
 FILE: p:\dw\hdr\users\01\HDE.US.East.01\Documents\NCDOT\U2579AB\6.0.CAD.BTM\6.2.Work.In.Progress\U-2579AB\TrafficControl\TCP\U2579AB.TC.TMP-08.07.Area.5.Phase.3.Sheet.1

REVISIONS




PENTABLE: NCDOT\_tcp.tbl  
 TIME: 5:20:21 PM  
 DATE: 7/13/2021


APPROVED: *Michelle Ward*

DATE: 10/13/2021

SEAL

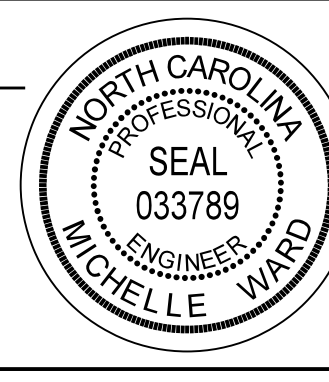

**DOCUMENT NOT CONSIDERED FINAL  
UNLESS ALL SIGNATURES COMPLETED**

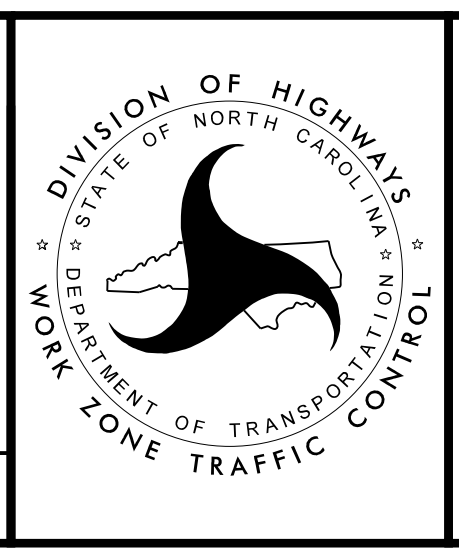

AREA 5  
 PHASE 3