
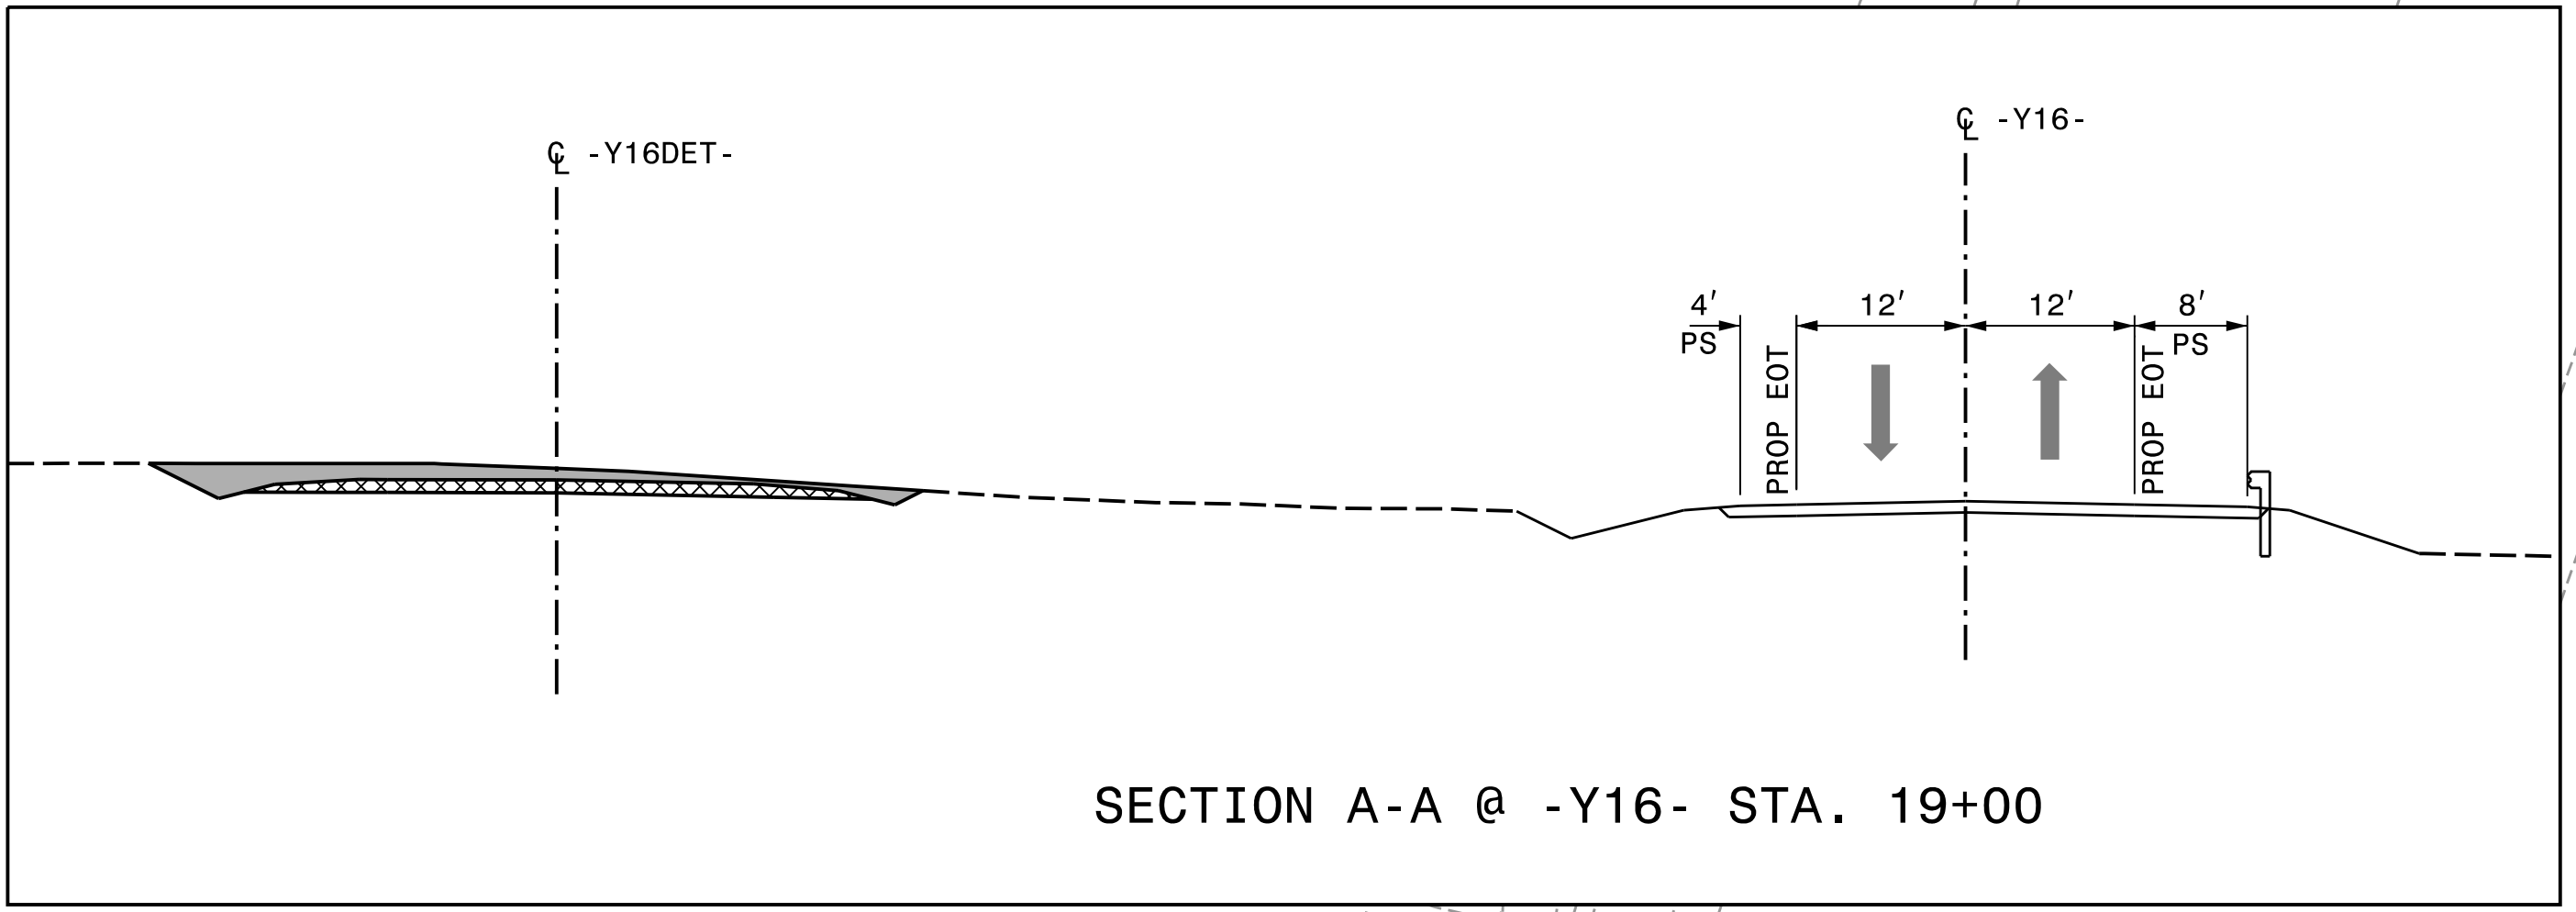


PROJ. REFERENCE NO.	SHEET NO.
U-2579AB	TMP-8.08
 HDR Engineering, Inc. of the Carolinas 555 Fayetteville St, Suite 900 Raleigh, N.C. 27601 N.C.B.E.L.S. License Number: F-0116	




SECTION A-A @ -Y16- STA. 19+00

PLACE TEMPORARY MARKINGS IN THE FINAL PATTERN ON -Y16- (GLENN HI RD) (SEE FINAL PAVEMENT MARKING PLAN)

MATCHLINE -Y16- STA. 15+50, SEE TMP-8.07

MATCHLINE -Y16- STA. 30+00, SEE TMP-8.09

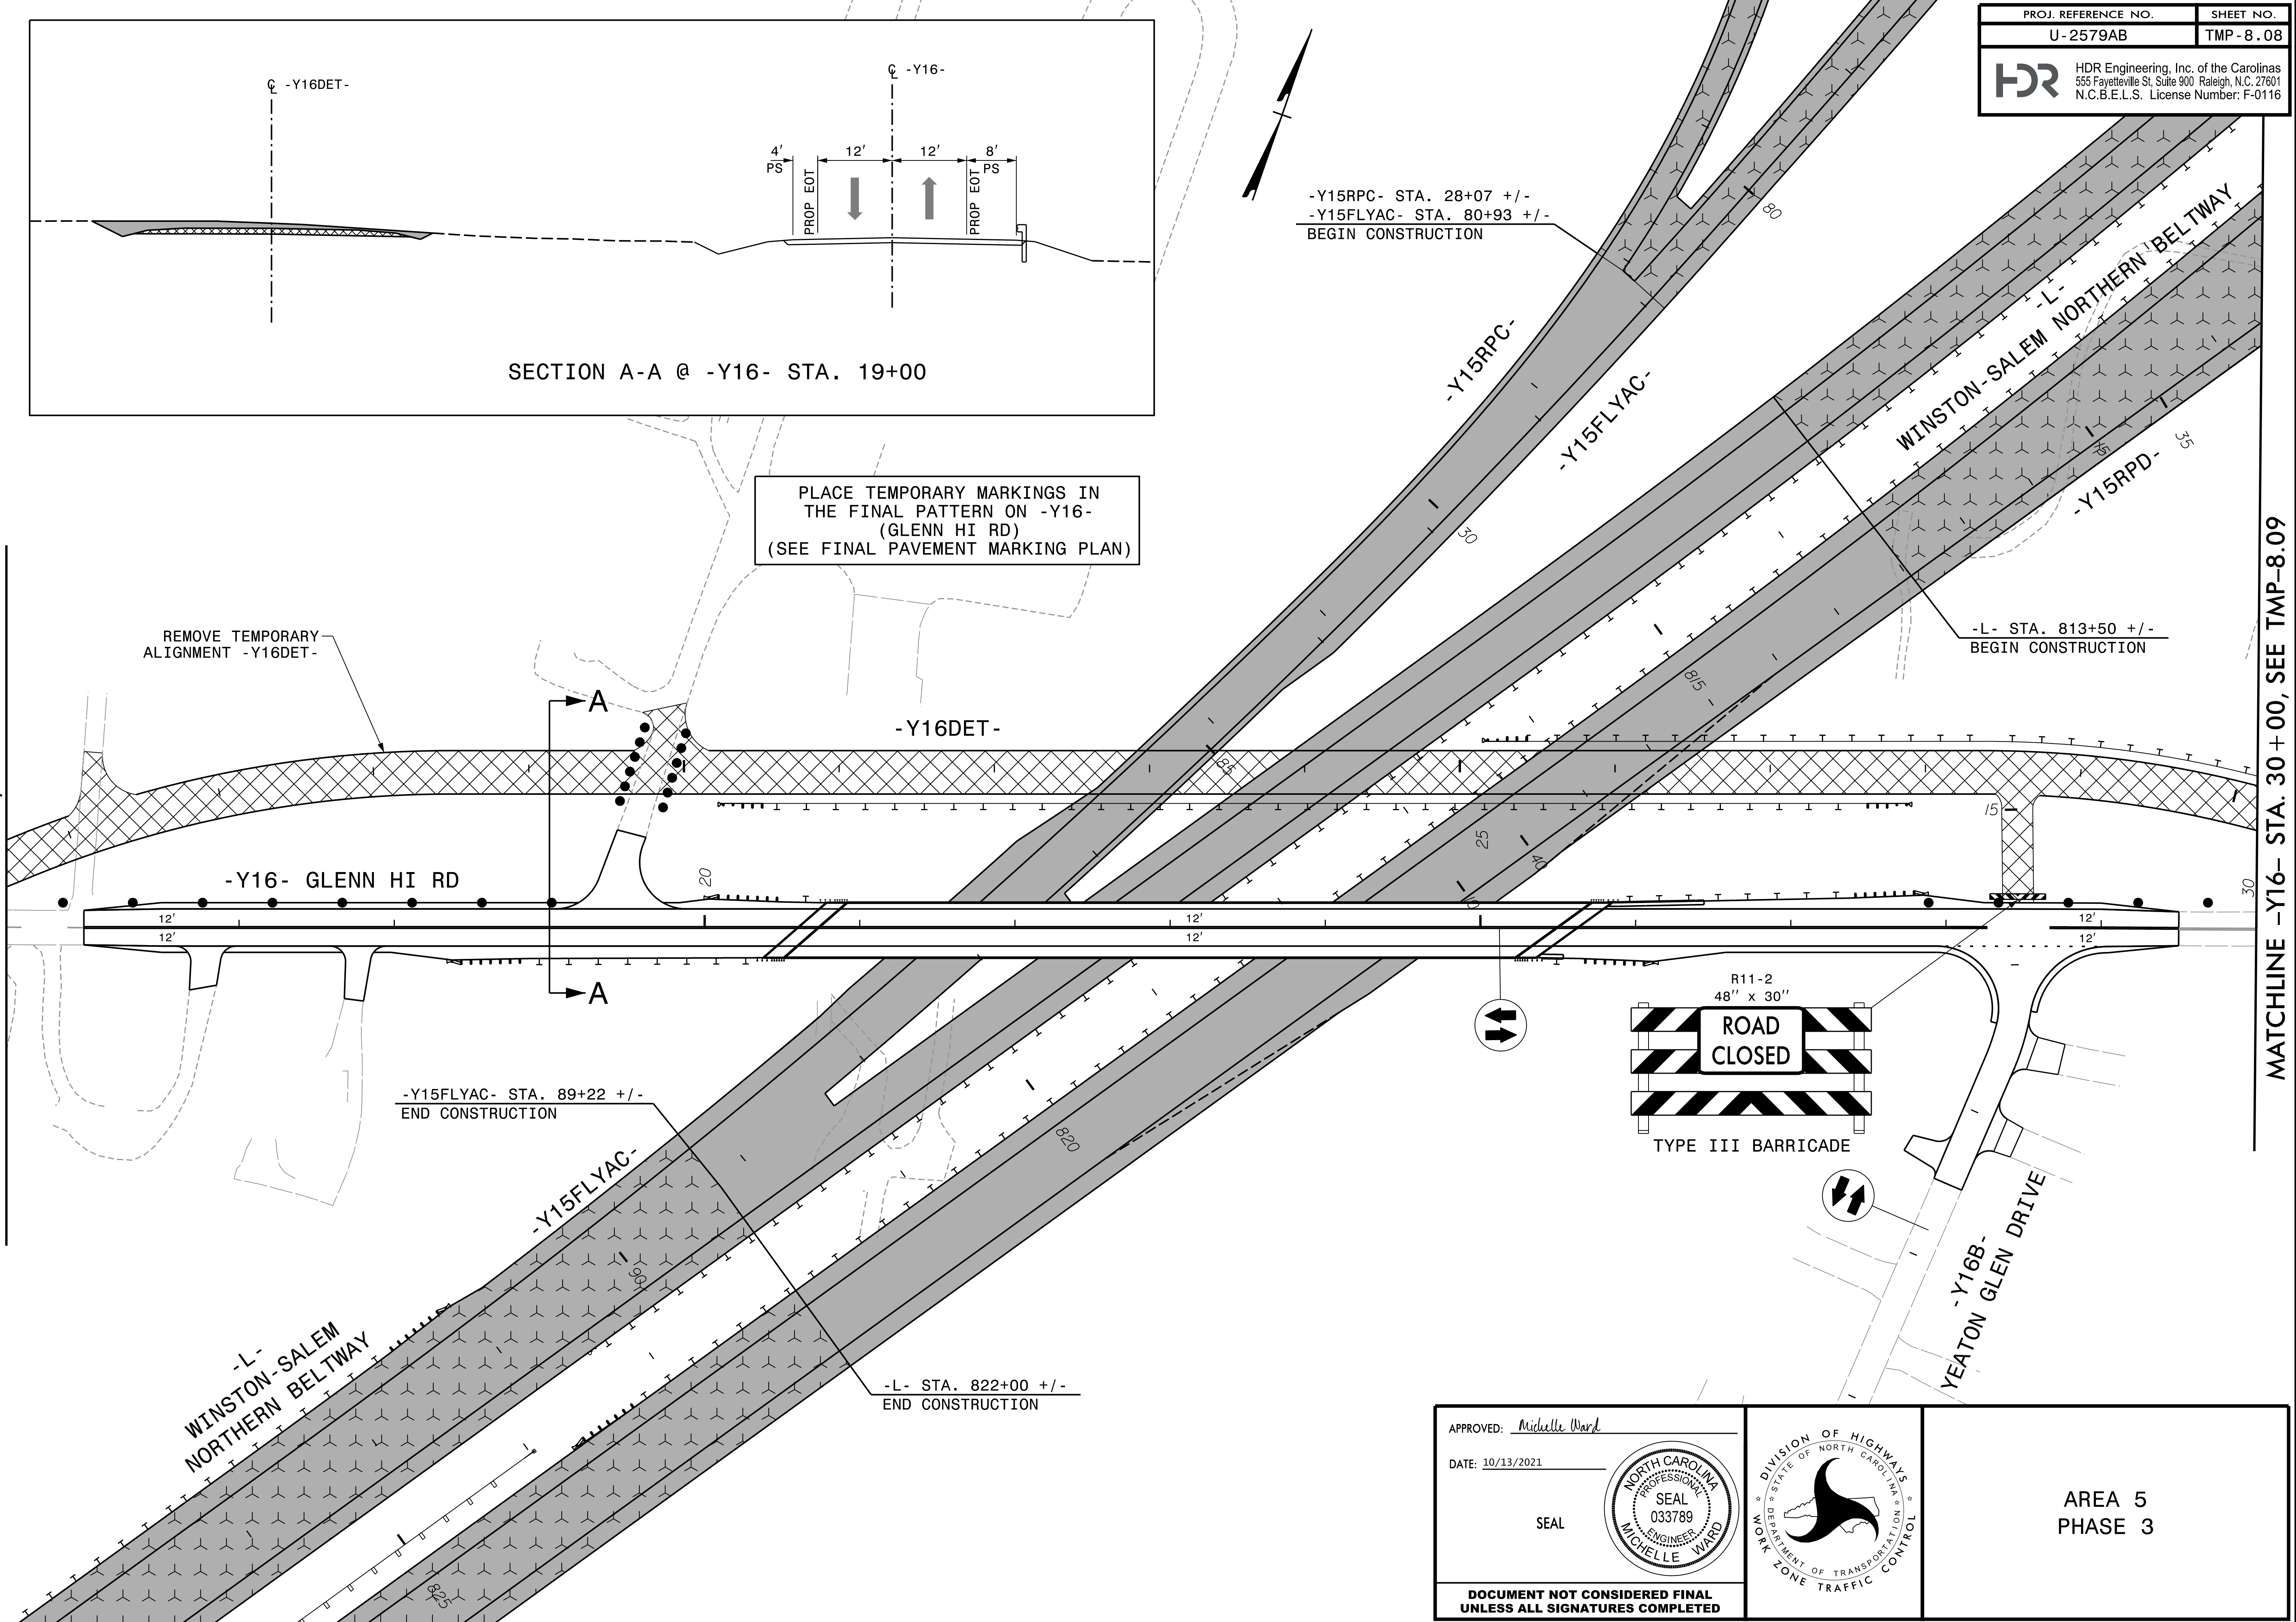


PLOT DRIVER: NCDOT\_color\_eng\_50.pht  
 USER: CHARNDEN  
 FILE: p:\dwg\hdr\users\01\hdr\us\_east\01\documents\NCDOT\NCDOT-U2579AB\6.0.CAD.BTM\6.2.Work\In\_Progress\U-2579AB\TCP\U2579AB.TC.TMP-08.08 Area 5 Phase 3 Sheet 2


APPROVED: *Michelle Ward*

DATE: 10/13/2021

SEAL

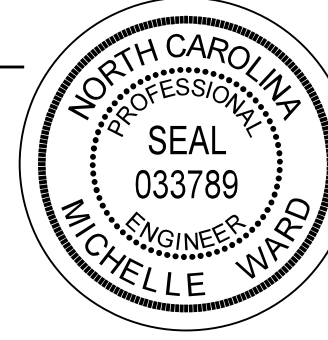

DOCUMENT NOT CONSIDERED FINAL  
UNLESS ALL SIGNATURES COMPLETED

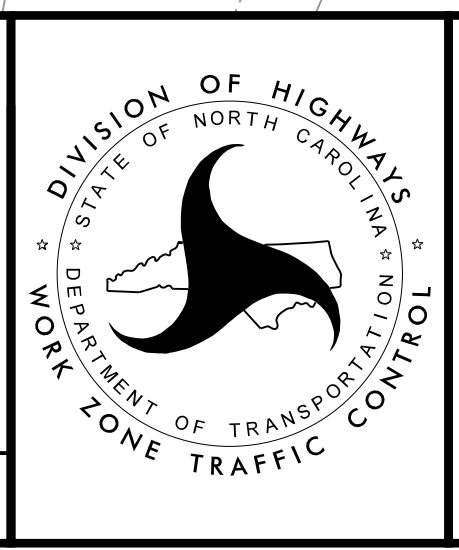

AREA 5  
PHASE 3