


APPROVED: *Ron King*
 DATE: 10/13/2021

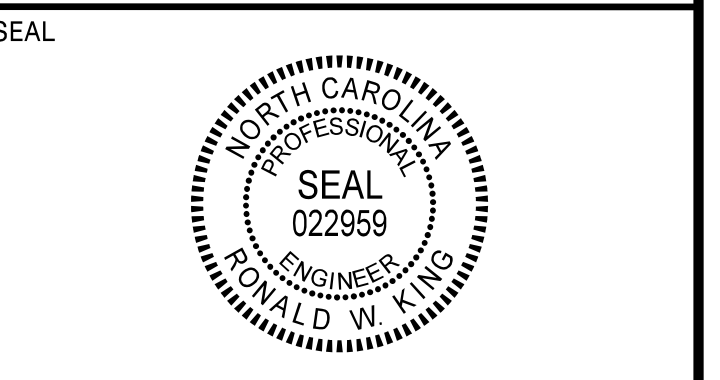

**DOCUMENT NOT CONSIDERED FINAL
 UNLESS ALL SIGNATURES COMPLETED**

- T1 THERMOPLASTIC 4" WHITE EDGELINE (90 MIL)
- T2 THERMOPLASTIC 4" WHITE SOLID LANE LINE (90 MIL)
- T3 THERMOPLASTIC 4" 10'-30'/SP. WHITE SKIP (90 MIL)
- T4 THERMOPLASTIC 4" 3'-9'/SP. WHITE MINI-SKIP (90 MIL)
- T5 THERMOPLASTIC 4" 2'-6'/SP. WHITE MINI-SKIP (90 MIL)
- T10 THERMOPLASTIC 4" YELLOW EDGELINE (90 MIL)
- T11 THERMOPLASTIC 4" YELLOW SINGLE CENTER (90 MIL)
- T12 THERMOPLASTIC 4" 10'-30'/SP. YELLOW SKIP (90 MIL)
- T13 THERMOPLASTIC 4" YELLOW DOUBLE CENTER (90 MIL)
- T20 THERMOPLASTIC 6" WHITE EDGELINE (90 MIL)
- T21 THERMOPLASTIC 6" WHITE SOLID LANE LINE (90 MIL)
- T22 THERMOPLASTIC 6" 10'-30'/SP. WHITE SKIP (90 MIL)
- T23 THERMOPLASTIC 6" 3'-9'/SP. WHITE MINI-SKIP (90 MIL)
- T30 THERMOPLASTIC 6" YELLOW EDGELINE (90 MIL)
- T40 THERMOPLASTIC 8" WHITE GORELINE (90 MIL)
- T42 THERMOPLASTIC 8" YELLOW DIAGONAL (90 MIL)
- T43 THERMOPLASTIC 8" WHITE SOLID LANE LINE (90 MIL)
- T44 THERMOPLASTIC 8" 3'-9'/SP. WHITE MINI-SKIP (90 MIL)
- T45 THERMOPLASTIC 8" 3'-3'/SP. WHITE MINISKIP (90 MIL)
- T50 THERMOPLASTIC 12" WHITE GORELINE (90 MIL)
- T51 THERMOPLASTIC 12" WHITE DIAGONAL (90 MIL)
- T52 THERMOPLASTIC 12" YELLOW DIAGONAL (90 MIL)
- T53 THERMOPLASTIC 12" WHITE SOLID LANE LINE (90 MIL)
- T54 THERMOPLASTIC 12" 3'-3'/SP. WHITE MINI-SKIP (90 MIL)
- T61 THERMOPLASTIC 24" WHITE STOPBAR (90 MIL)
- T62 THERMOPLASTIC 24" WHITE CROSSWALK LINE (90 MIL)
- T70 THERMOPLASTIC LEFT TURN ARROW (90 MIL)
- T71 THERMOPLASTIC RIGHT TURN ARROW (90 MIL)
- T72 THERMOPLASTIC STRAIGHT ARROW (90 MIL)
- T74 THERMOPLASTIC COMBO RIGHT-STRAIGHT ARROW (90 MIL)
- T79 THERMOPLASTIC MERGE ARROW (90 MIL)
- T80 THERMOPLASTIC RAMP ARROW (90 MIL)
- T100 THERMOPLASTIC ALPHANUMERIC CHARACTER (90 MIL)
- T103 THERMOPLASTIC 24" YIELD LINE TRIANGLE (90 MIL)

- V1 POLYUREA 4" WHITE EDGELINE (30 MIL)
- V2 POLYUREA 4" WHITE SOLID LANE LINE (30 MIL)
- V3 POLYUREA 4" 10'-30'/SP. WHITE SKIP (30 MIL)
- V5 POLYUREA 4" 2'-6'/SP. WHITE MINI-SKIP (30 MIL)
- V10 POLYUREA 4" YELLOW EDGELINE (30 MIL)
- V13 POLYUREA 4" YELLOW DOUBLE CENTER (30 MIL)
- V20 POLYUREA 6" WHITE EDGELINE (30 MIL)
- V21 POLYUREA 6" WHITE SOLID LANE LINE (30 MIL)
- V22 POLYUREA 6" 10'-30'/SP. WHITE SKIP (30 MIL)
- V23 POLYUREA 6" 3'-9'/SP. WHITE MINI-SKIP (30 MIL)
- V30 POLYUREA 6" YELLOW EDGELINE (30 MIL)
- V43 POLYUREA 8" WHITE SOLID LANE LINE (30 MIL)
- V44 POLYUREA 8" 3'-9'/SP. WHITE MINI-SKIP (30 MIL)
- V50 POLYUREA 12" WHITE GORELINE (30 MIL)
- V53 POLYUREA 12" WHITE SOLID LANE LINE (30 MIL)
- V54 POLYUREA 12" 3'-3'/SP. WHITE MINI-SKIP (30 MIL)

- MA PERMANENT RAISED MARKER - YELLOW & YELLOW
- MB PERMANENT RAISED MARKER - CRYSTAL & RED
- ME SNOWPLOWABLE MARKER (NON-CAST IRON) - YELLOW & YELLOW
- MF SNOWPLOWABLE MARKER (NON-CAST IRON) - CRYSTAL & RED

PLOT DRIVER: NCDOT_pdf_color_eng_50.pht
 USER: CHARNDEN
 FILE: p:\p\p\h\users\01\HDR_US_Eost_01\Documents\NCDOT\2015\NCDOT_TMSD_Limited_Services_Contract_M_7000016704\NCDOT_U2579AB_Sign_and_Mark_v6.0_CAD_BIM\6.2_WIP\Pavement_Marking_U2579AB_PM_PMP01A
 PENTABLE: NCDOT_PMP.tbl
 TIME: 2:02:32 PM
 DATE: 10/12/2021

PAVEMENT MARKING SCHEDULE