


5-13

DIVERGING DIAMOND INTERCHANGE

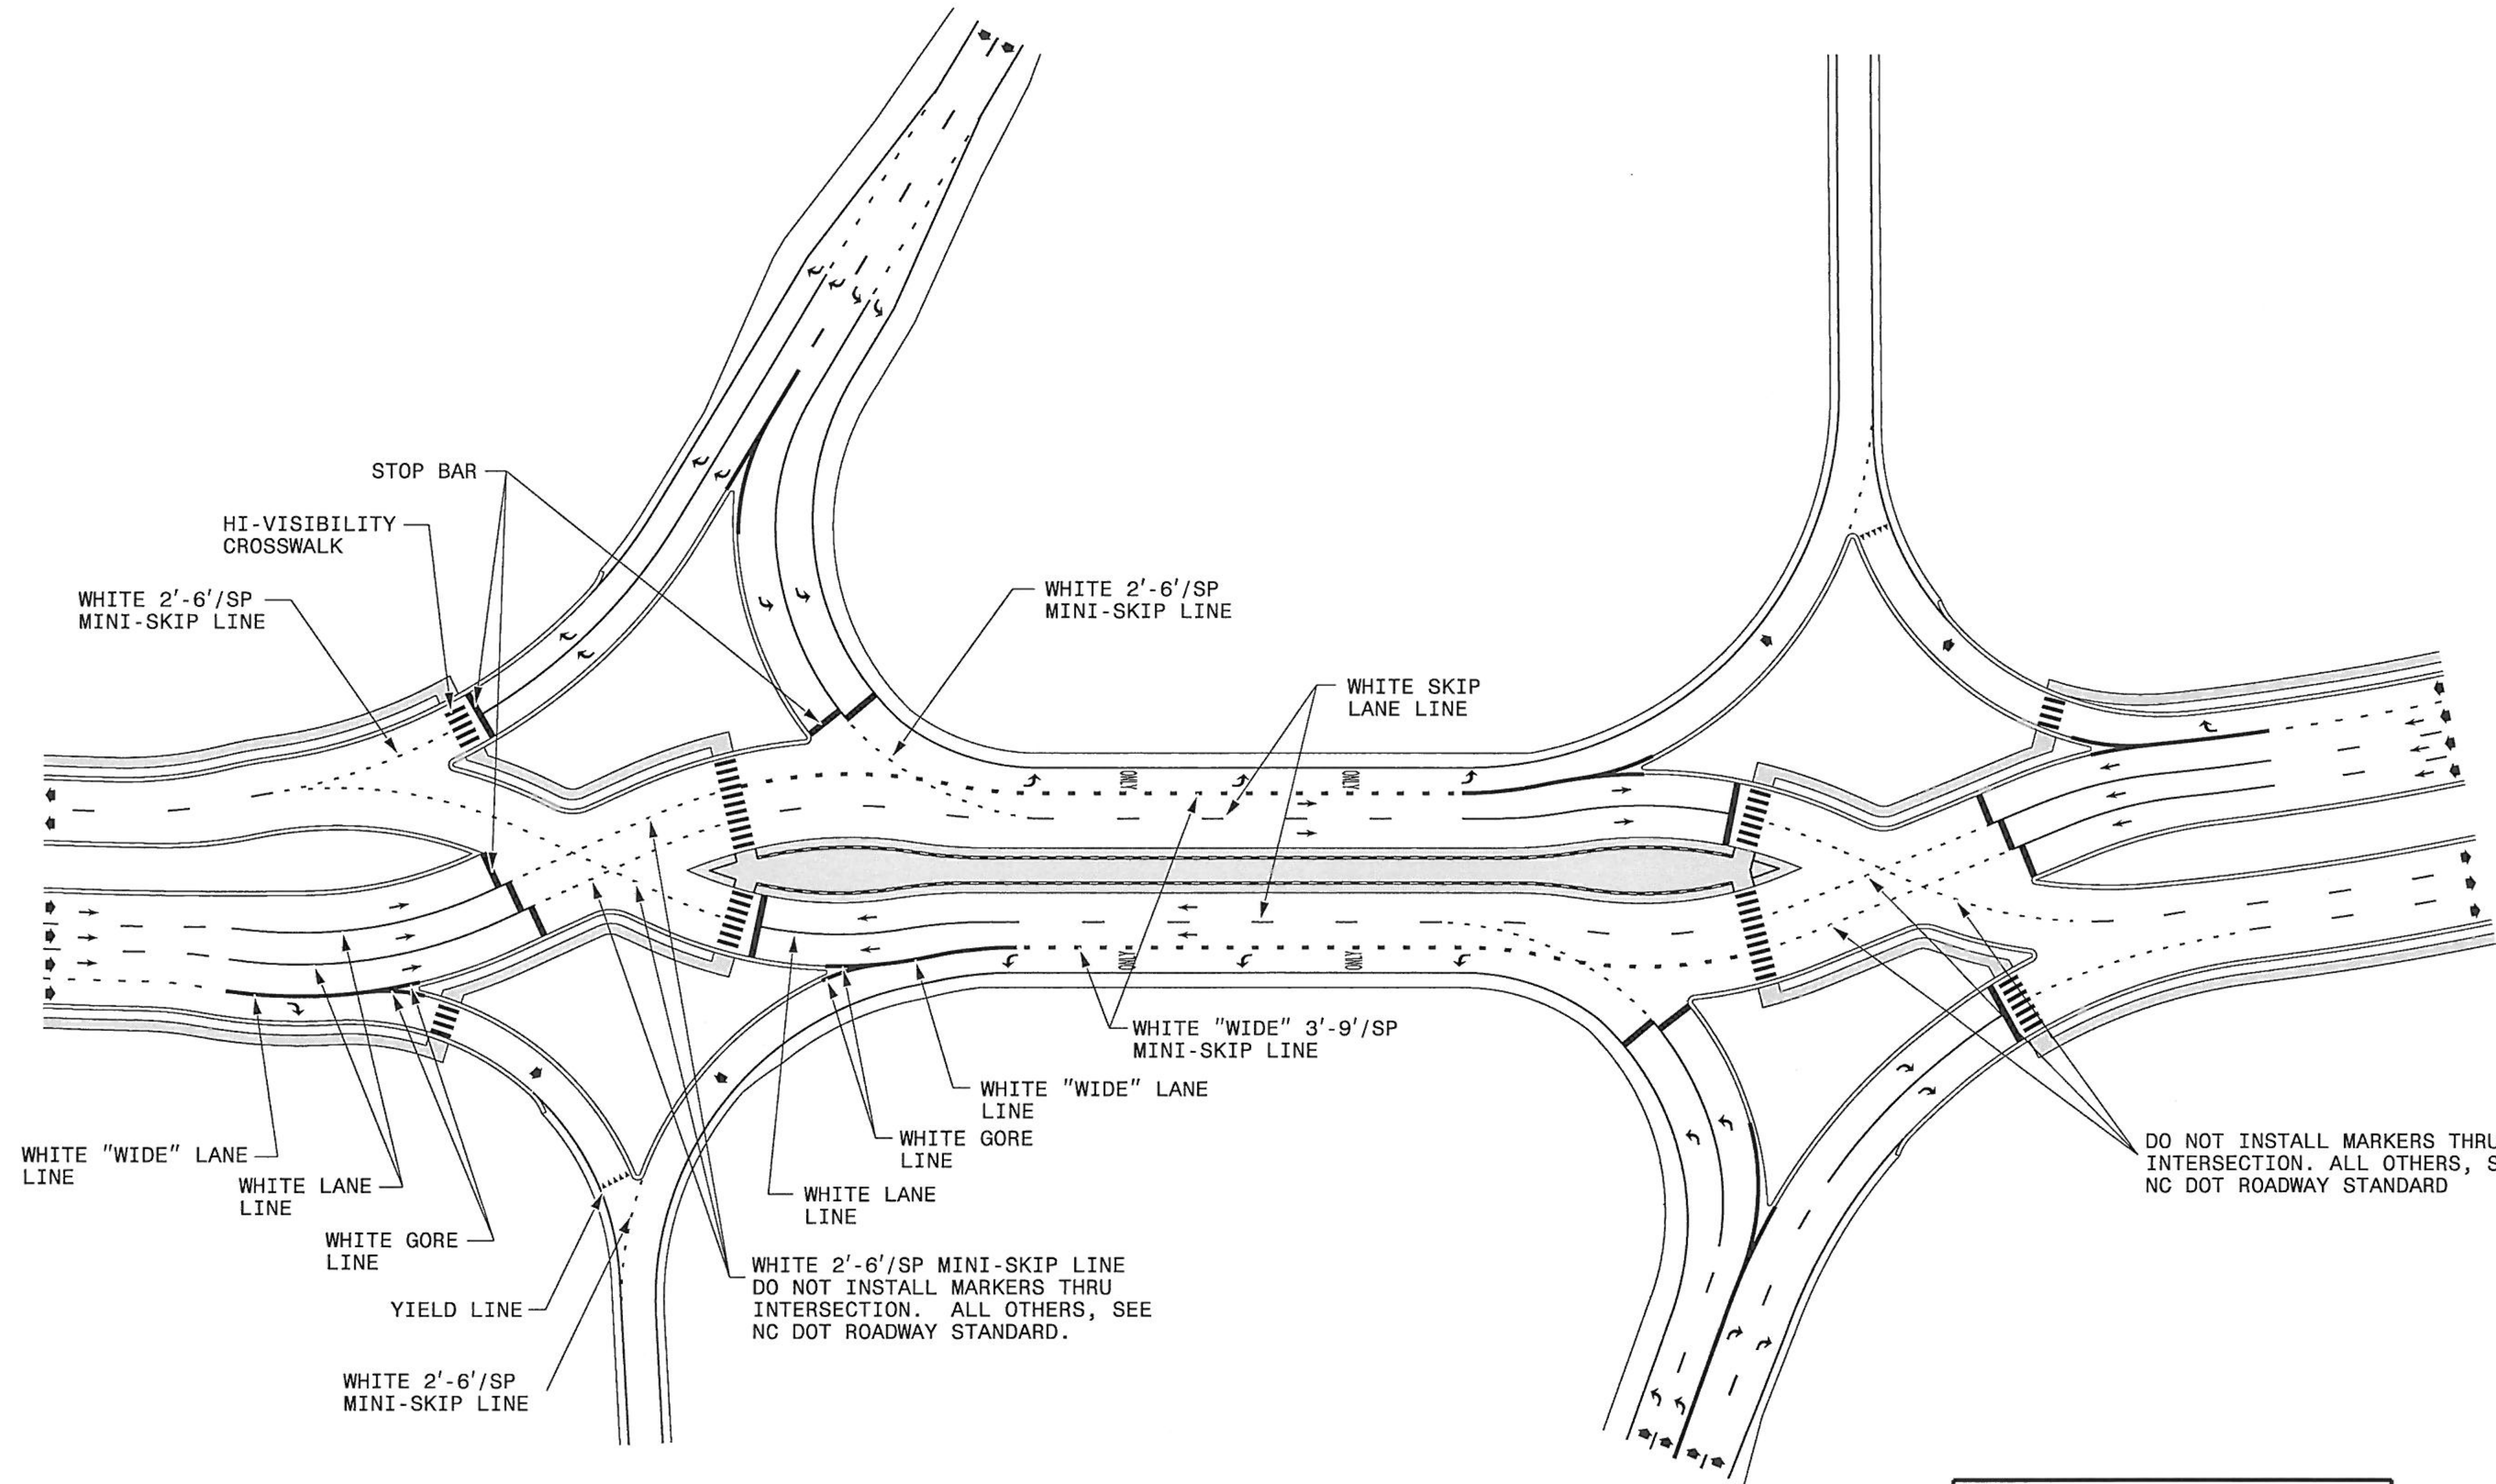

DO NOT INSTALL MARKERS THRU INTERSECTION. ALL OTHERS, SEE NC DOT ROADWAY STANDARD

GENERAL NOTES:

- 1- THE ABOVE PAVEMENT MARKING DETAIL IS A GUIDE FOR THE INTERCHANGE SHOWN. REFER TO DIVISION 12 OF THE ROADWAY STANDARD DRAWINGS FOR ADDITIONAL PAVEMENT MARKING AND MARKER GUIDANCE.
- 2- HI-VISIBILITY CROSSWALK MARKINGS SHOULD BE USED AT CROSSWALK LOCATIONS.

LEGEND	
	DIRECTION OF TRAFFIC FLOW
	ONLY PAVEMENT MARKING SYMBOLS & CHARACTERS

5-13