



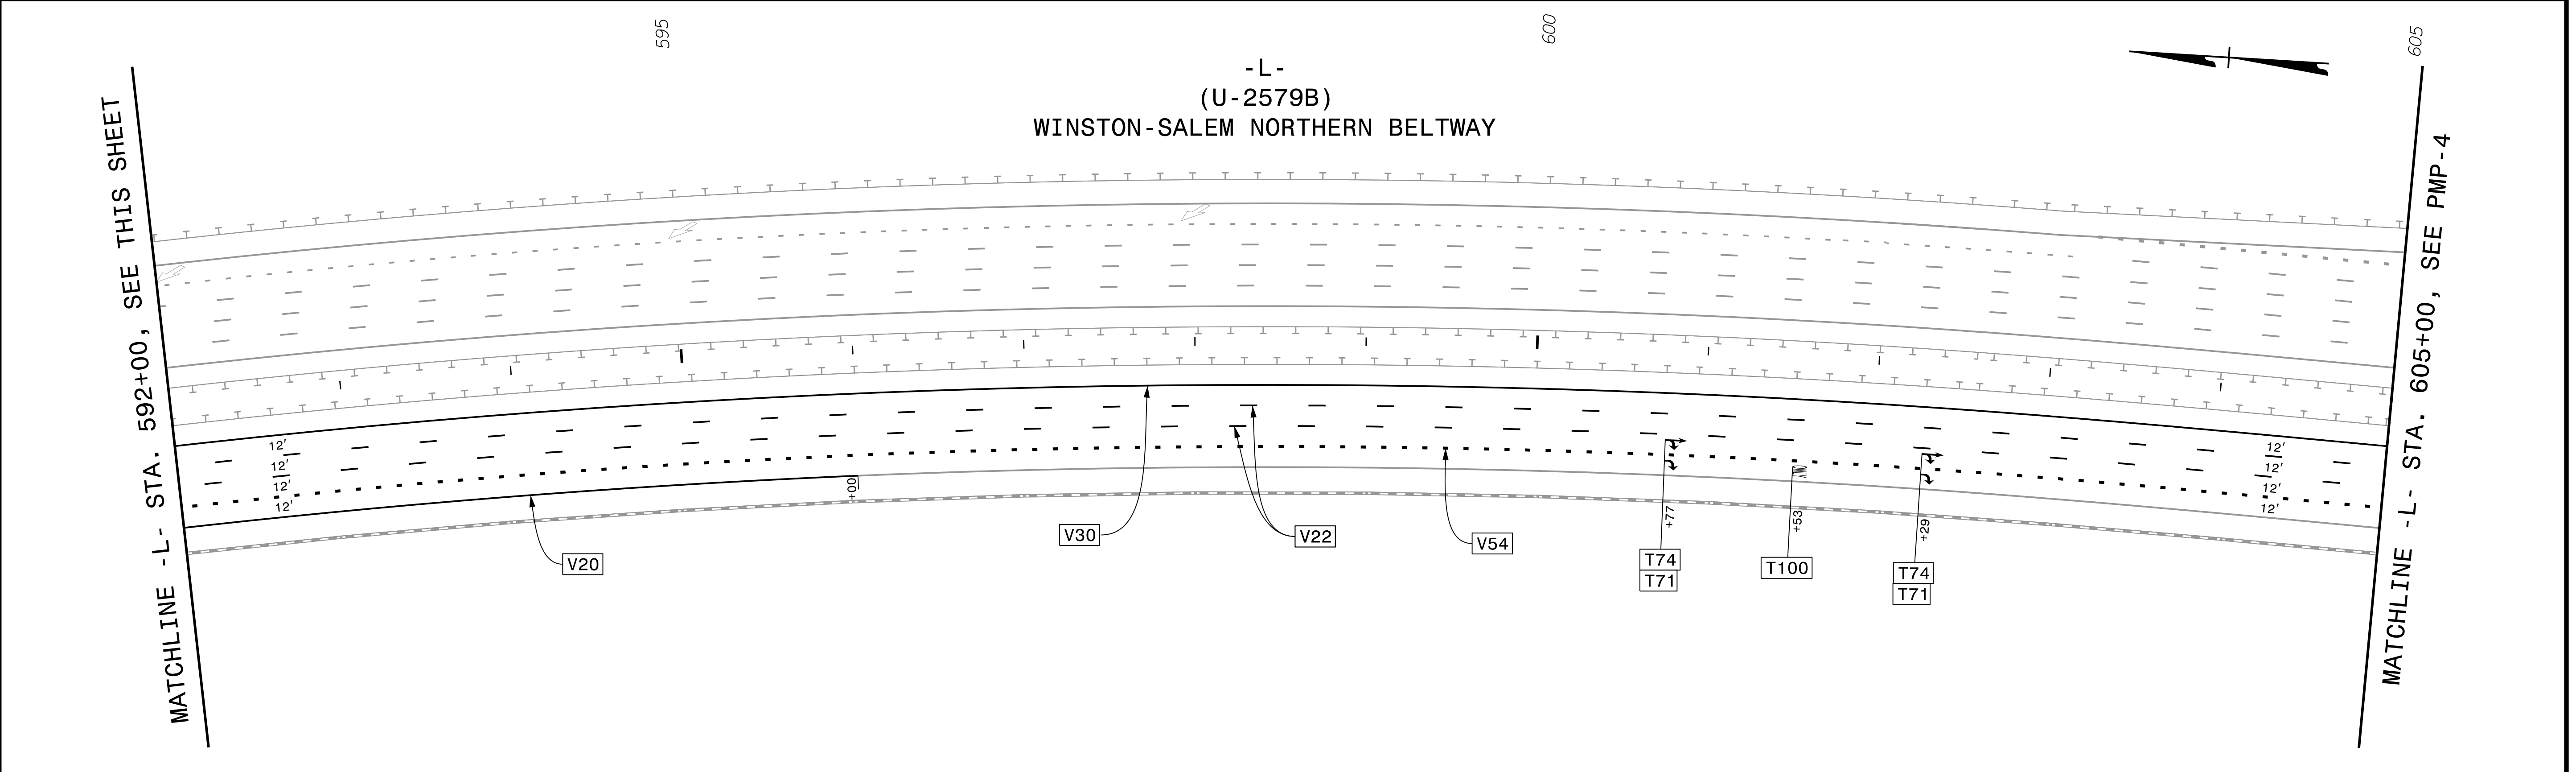

**DOCUMENT NOT CONSIDERED FINAL  
UNLESS ALL SIGNATURES COMPLETED**

PLOT DRIVER: NCDOT\_pmf\_color\_eng\_50.pht  
USER: CHARNDEN  
FILE: p:\pwhdr\users\charnd\Documents\NCDOT\2015\NCDOT\_TMSD\Limited\_Services\_Contract\_M\_7000016704\NCDOT\_U2579AB\_Sign\_and\_Mark\_v6.0\_CAD\_BIM\_v6.2\_WIP\Pavement\_Marking\_U2579AB\_PM\_PMP03

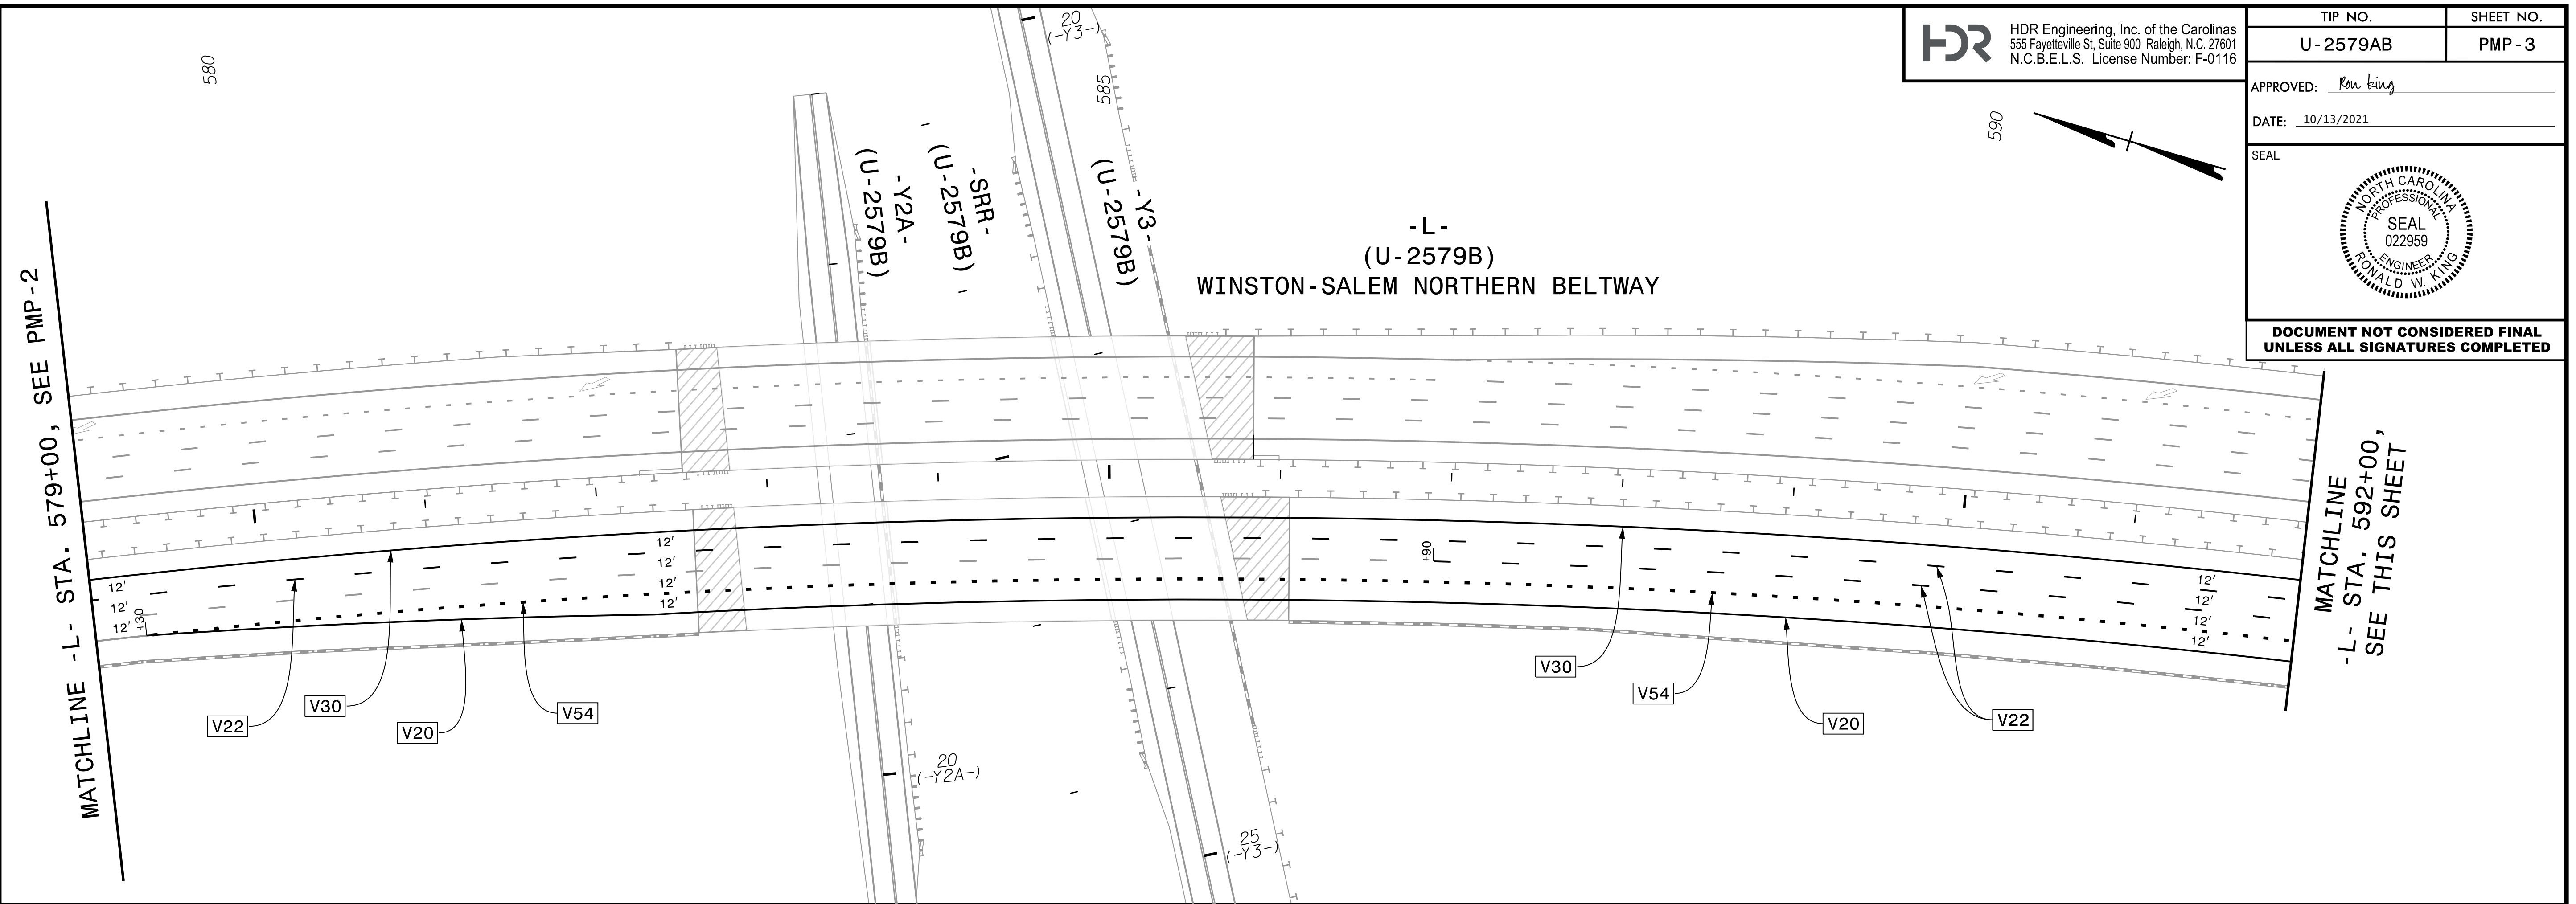

**PAVEMENT MARKING PLAN**