


**DOCUMENT NOT CONSIDERED FINAL
UNLESS ALL SIGNATURES COMPLETED**

PLOT DRIVER: NCDOT_pmf_color_eng_50.plt
USER: CHARNDEN
FILE: p:\p\h\h\users\charnd\US_East_01\Documents\NCDOT\2015_NCDOT_TMSD_Limited_Services_Contract_M7000016704\NCDOT_U2579AB_Sign_and_Mark_v6.0_CAD_BIM\6.2_WIP\Pavement_Markings\U2579AB_PM_PMP04

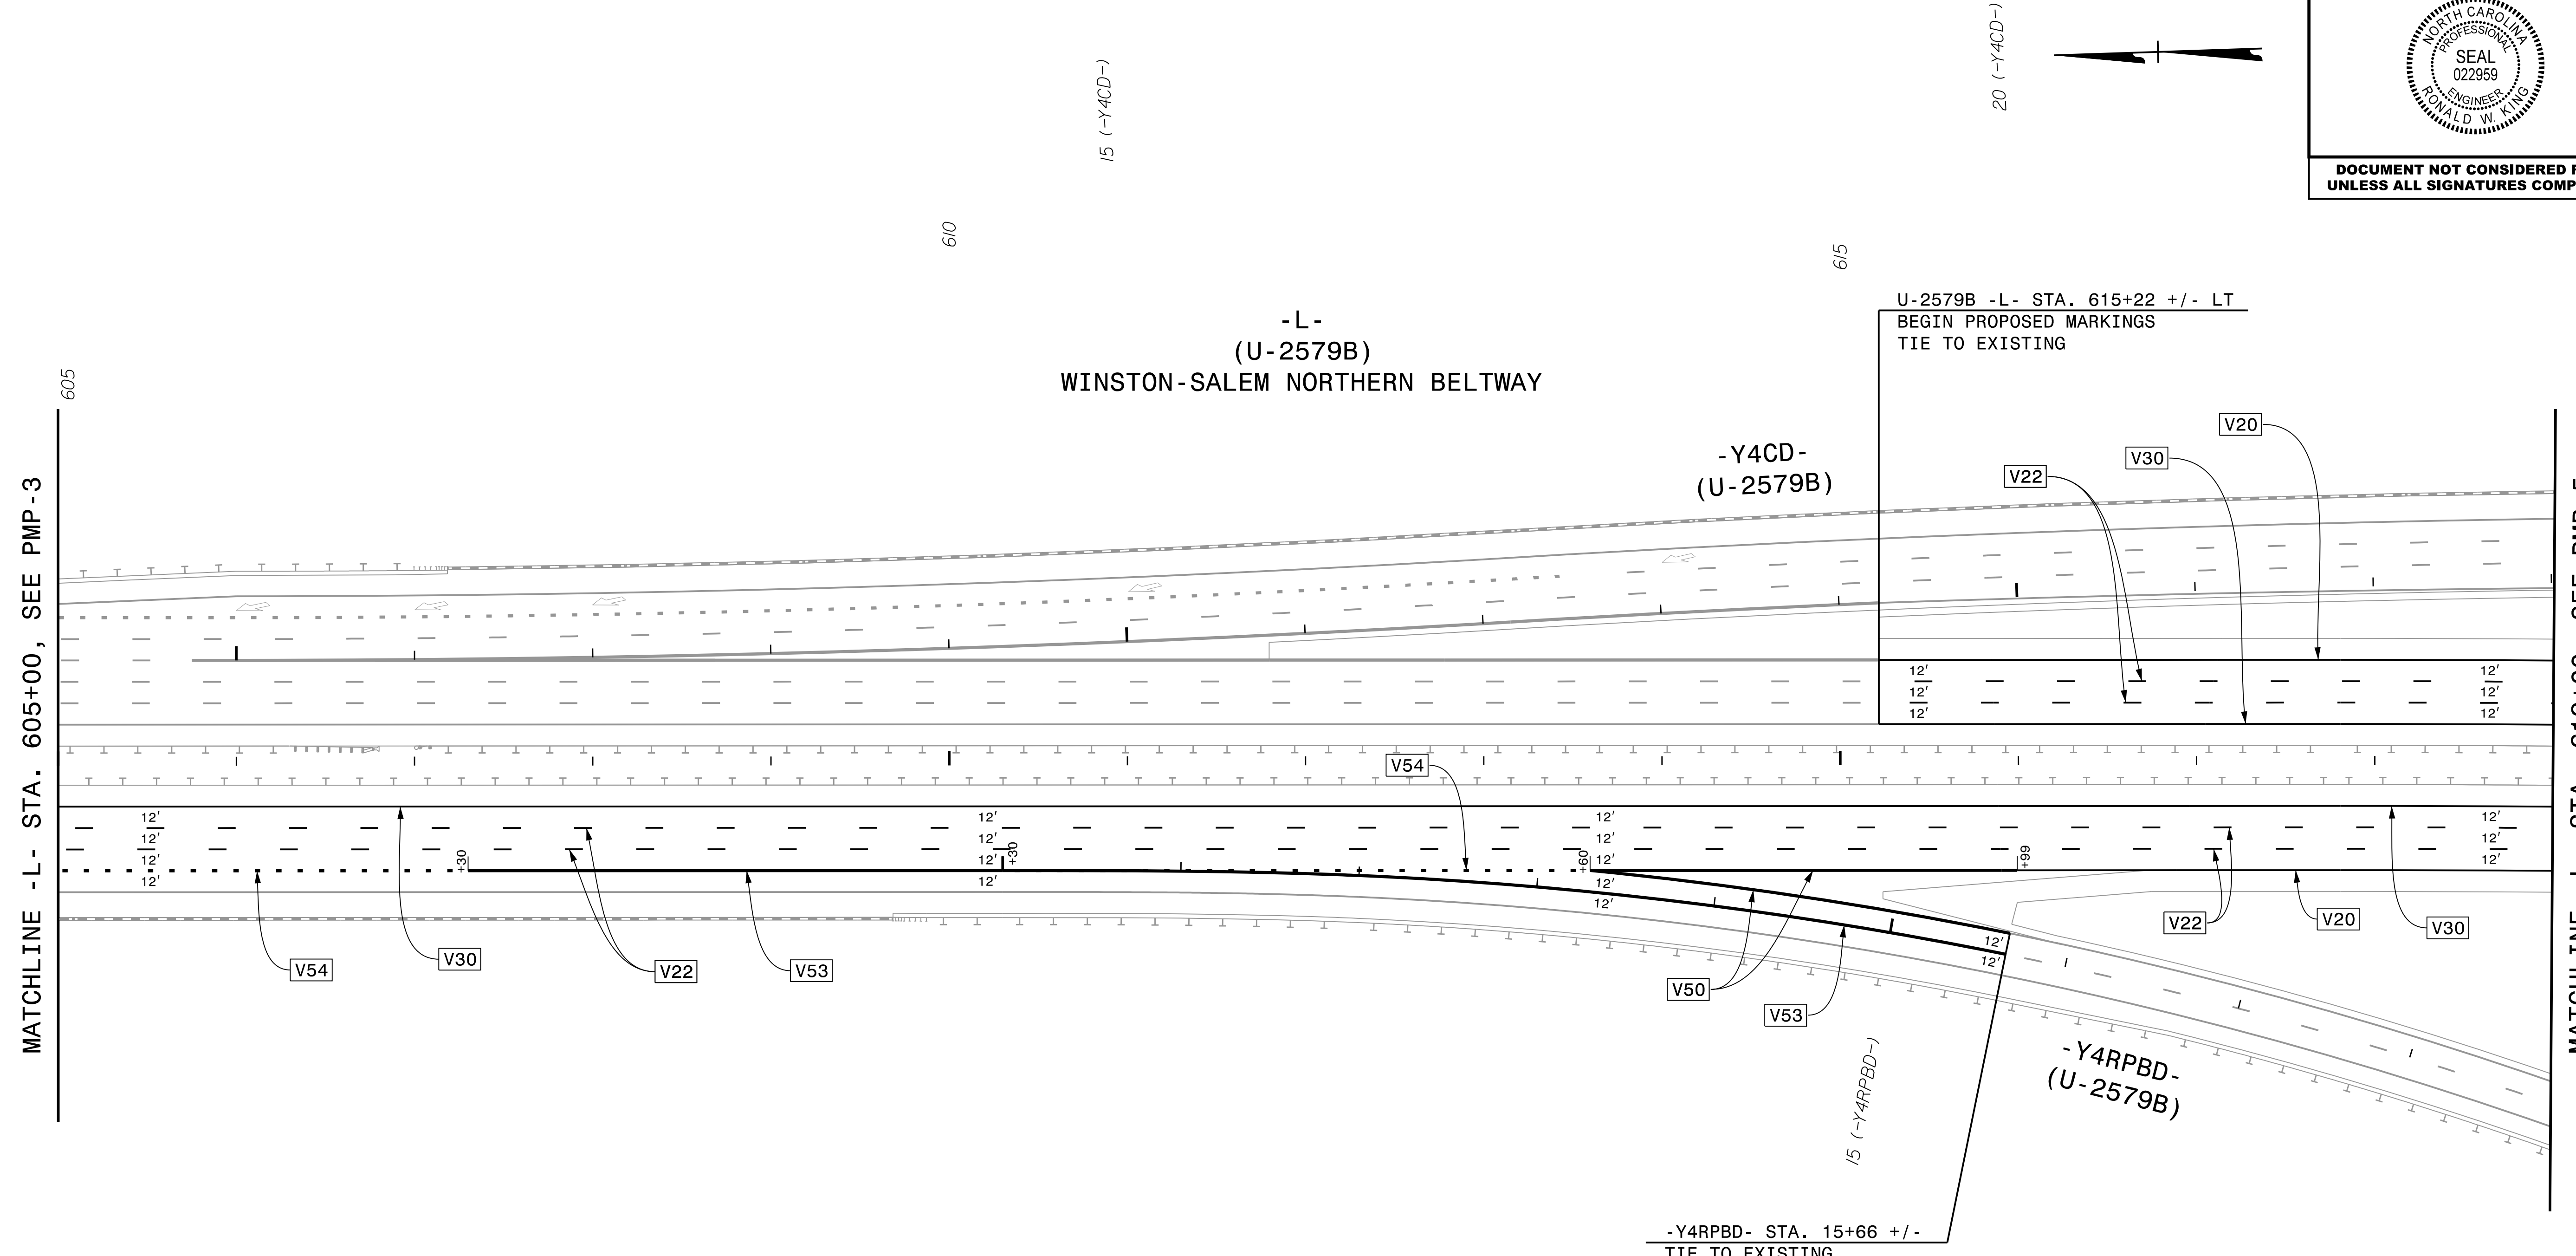

MATCHLINE -L- STA. 605+00, SEE PMP-3

MATCHLINE -L- STA. 619+00, SEE PMP-5

-L-
(U-2579B)
WINSTON-SALEM NORTHERN BELTWAY

-Y4CD-
(U-2579B)

U-2579B -L- STA. 615+22 +/- LT
BEGIN PROPOSED MARKINGS
TIE TO EXISTING

-Y4RPBD- STA. 15+66 +/-
TIE TO EXISTING

-Y4RPBD-
(U-2579B)

PAVEMENT MARKING PLAN