


PLOT DRIVER: NCDOT\_pmf\_color\_eng\_50.pht  
USER: CHARNDEN  
FILE: p:\p\h\users\charnd\us\_east\_01\documents\NCDOT\2015\NCDOT\_TMSD\_Limited\_Services\_Contract\_M7000016704\NCDOT\_U2579AB\_Sign\_and\_Mark\_v6.0\_CAD\_BIM\6.2\_WIP\Pavement\_Markings\_U2579AB\_PM\_PMP05

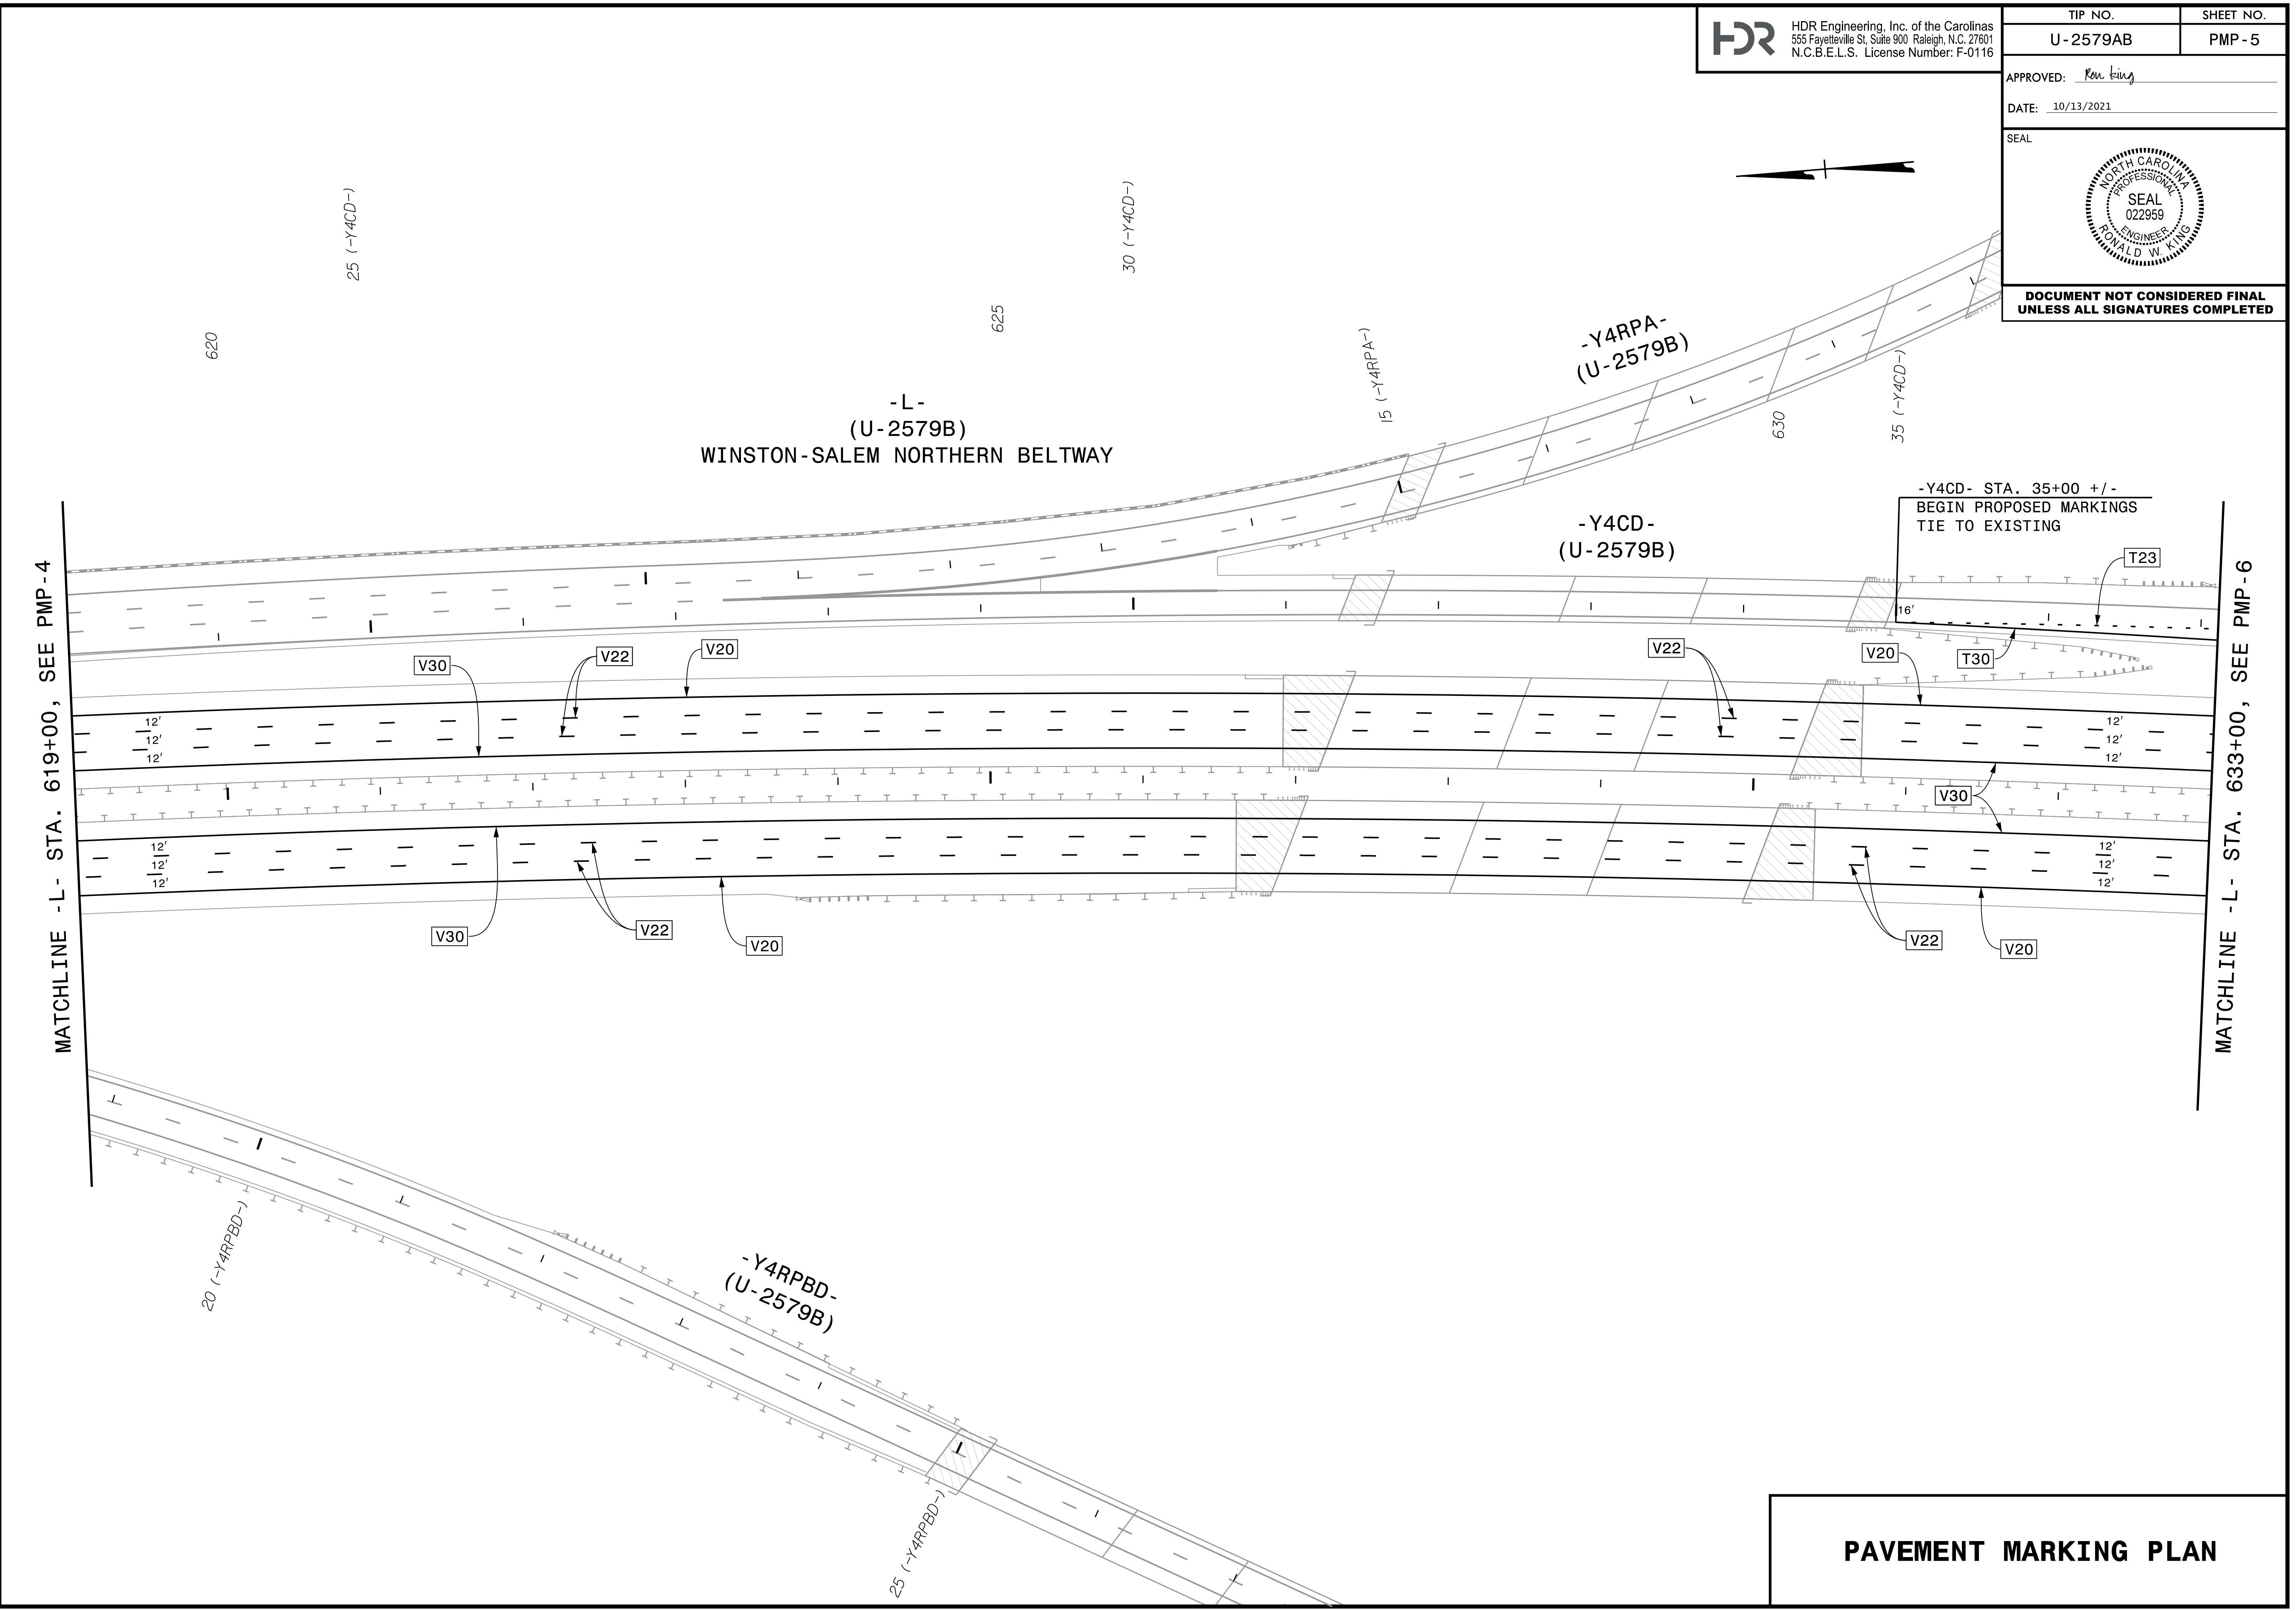

**PAVEMENT MARKING PLAN**