

APPROVED: *Ron King*


DATE: 10/13/2021

SEAL



**DOCUMENT NOT CONSIDERED FINAL
UNLESS ALL SIGNATURES COMPLETED**

PLOT DRIVER: NCDOT...pdf_color_eng_50.pht
PENTABLE: NCDOT_PMP.tbl
USER: CHARNDEN
DATE: 6/2/2021
TIME: 4:18:16 PM
FILE: p:\p\p\h\users\charnd\us_eost\01\Documents\NCDOT\2015\NCDOT_TMSD_Limited_Services_Contract_M_7000016704\NCDOT_U2579AB_Sign_and_Mark_v6.0_CAD_BIM\6.2_WIP\Pavement_Marking_U2579AB_PM_PMP06

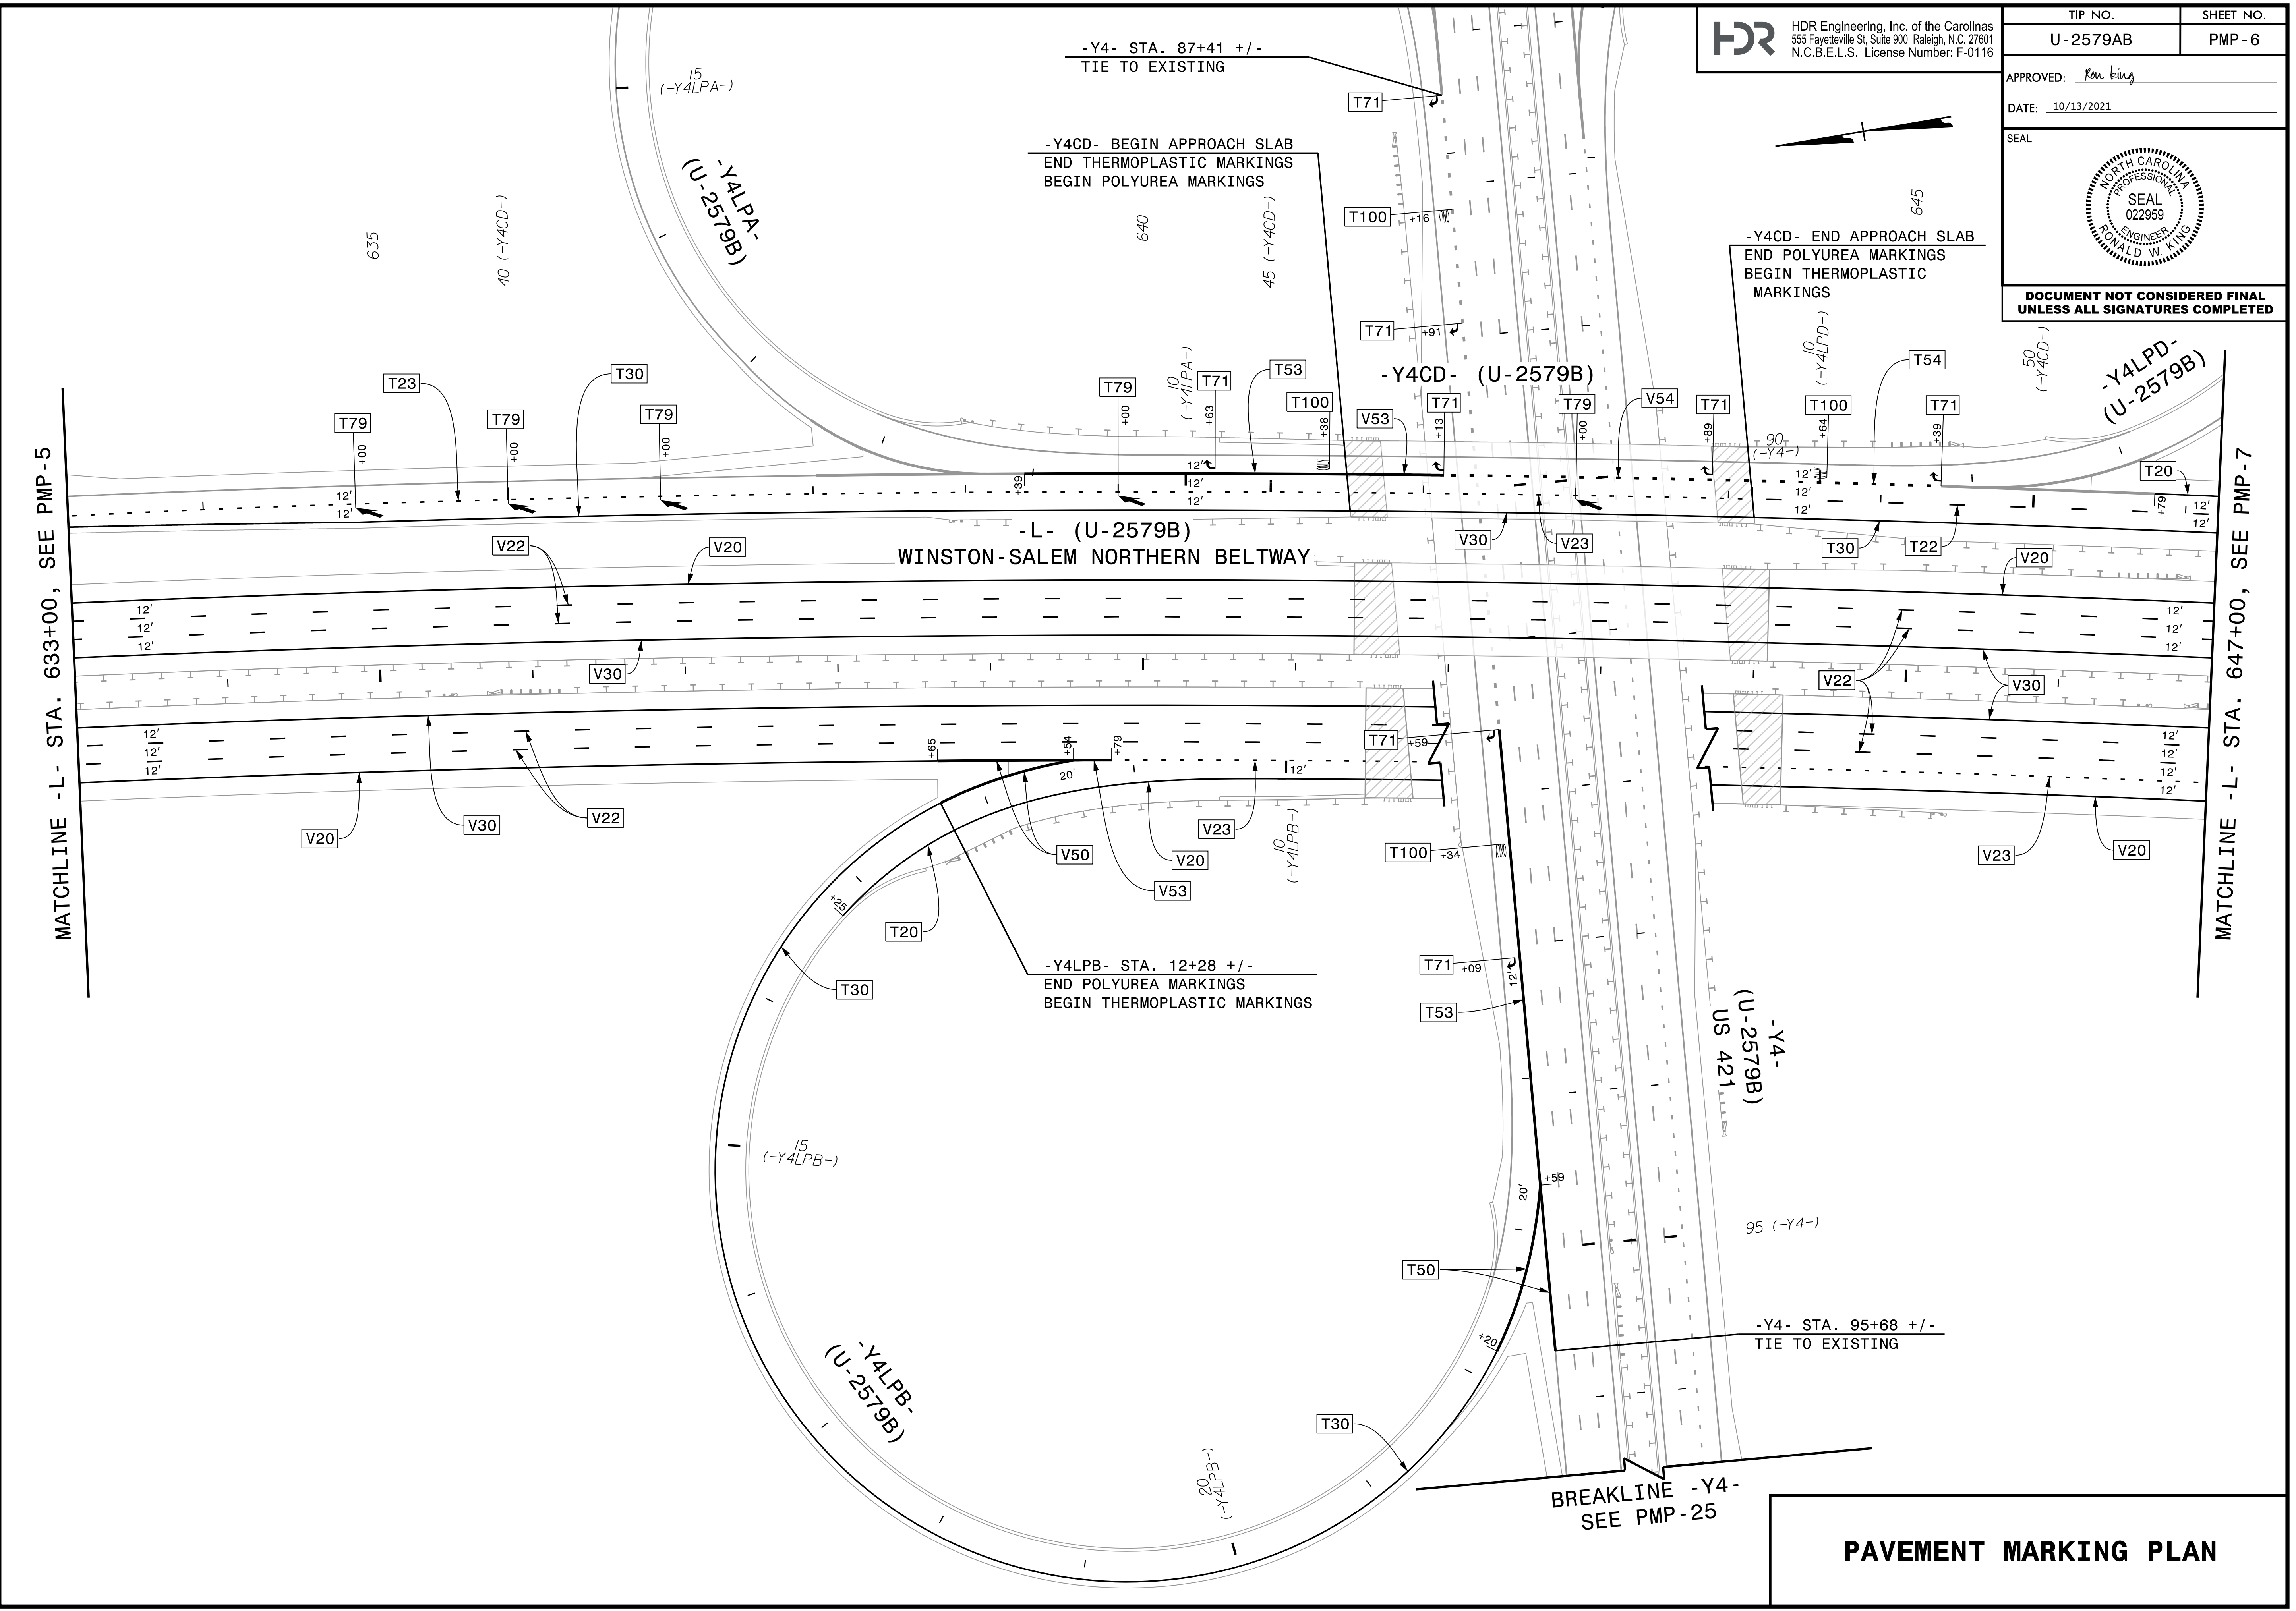

PAVEMENT MARKING PLAN