


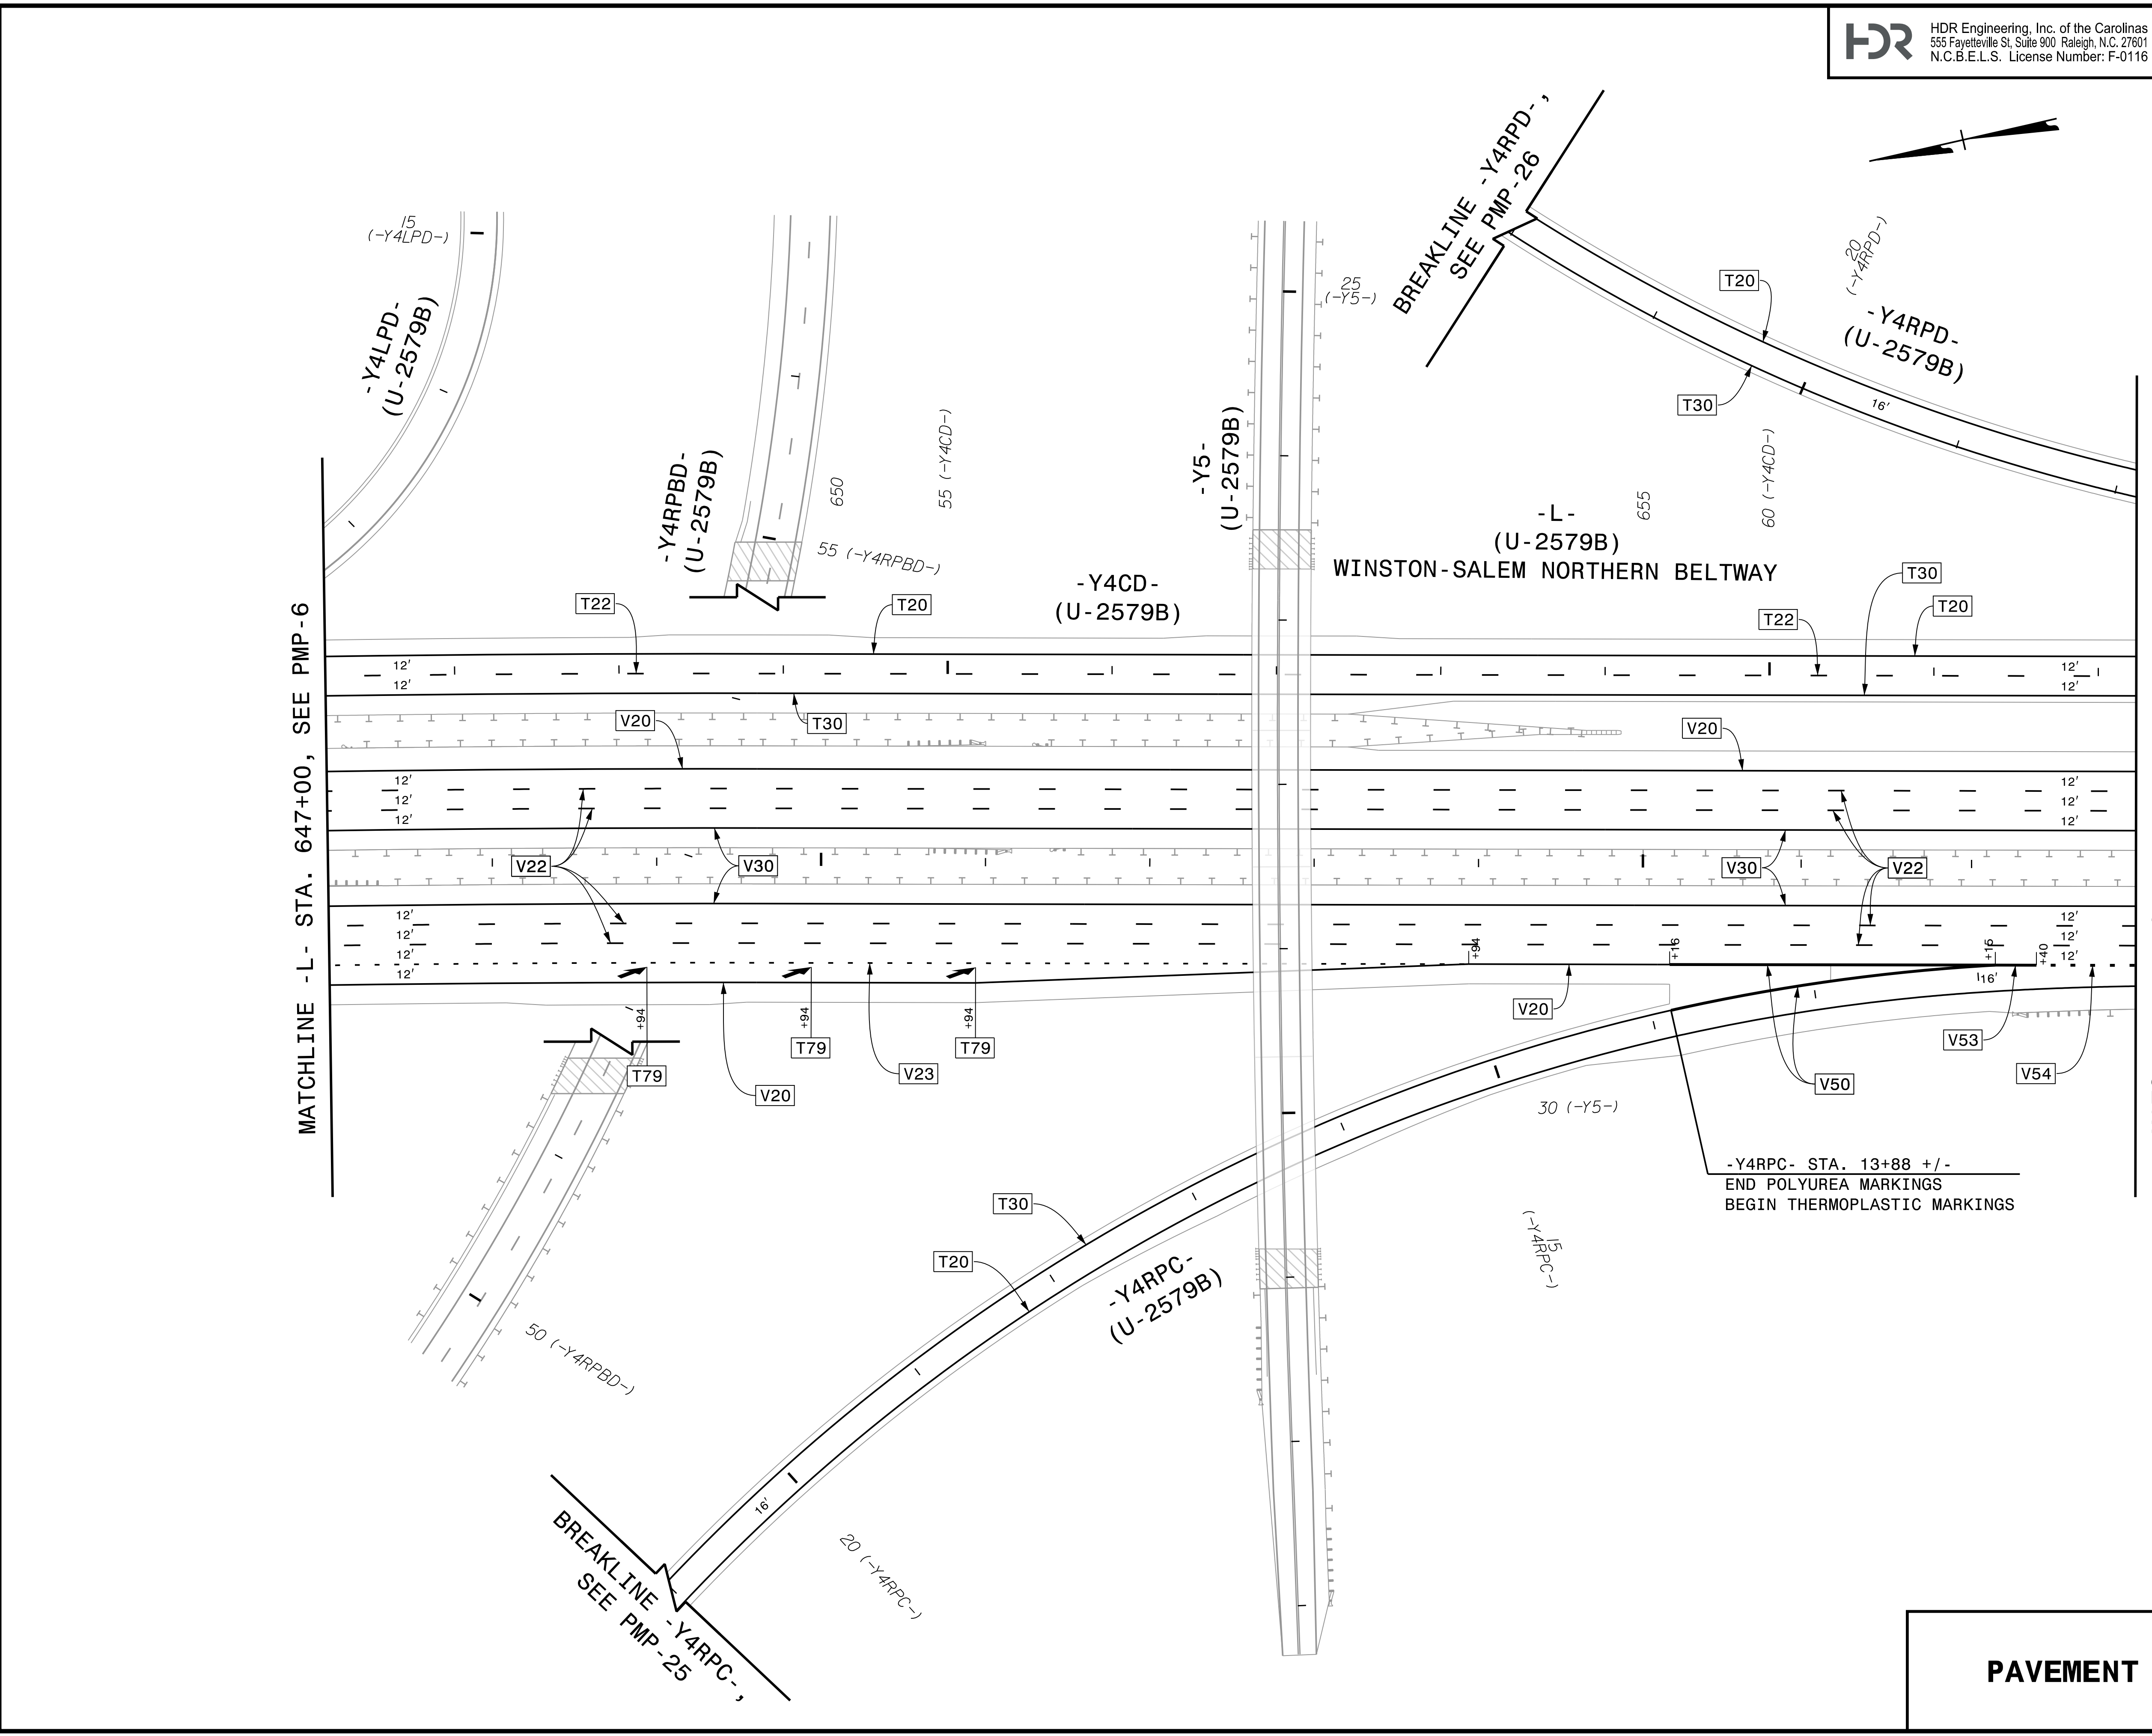

PLOT DRIVER: NCDOT... PENTABLE: NCDOT... USER: CHARNDEN... DATE: 6/2/2021... TIME: 4:18:36 PM... FILE: p:\dw\hdr\users\01\hdr\US_East_01\Documents\NCDOT\2015_NCDOT_TMSD_Limited_Services_Contract_M...7000016704\NCDOT_U2579AB_Sign_and_Mark_v6.0_CAD_BIM\6.2_WIP\Pavement_Marking_U2579AB_PM_PMP07



PAVEMENT MARKING PLAN