



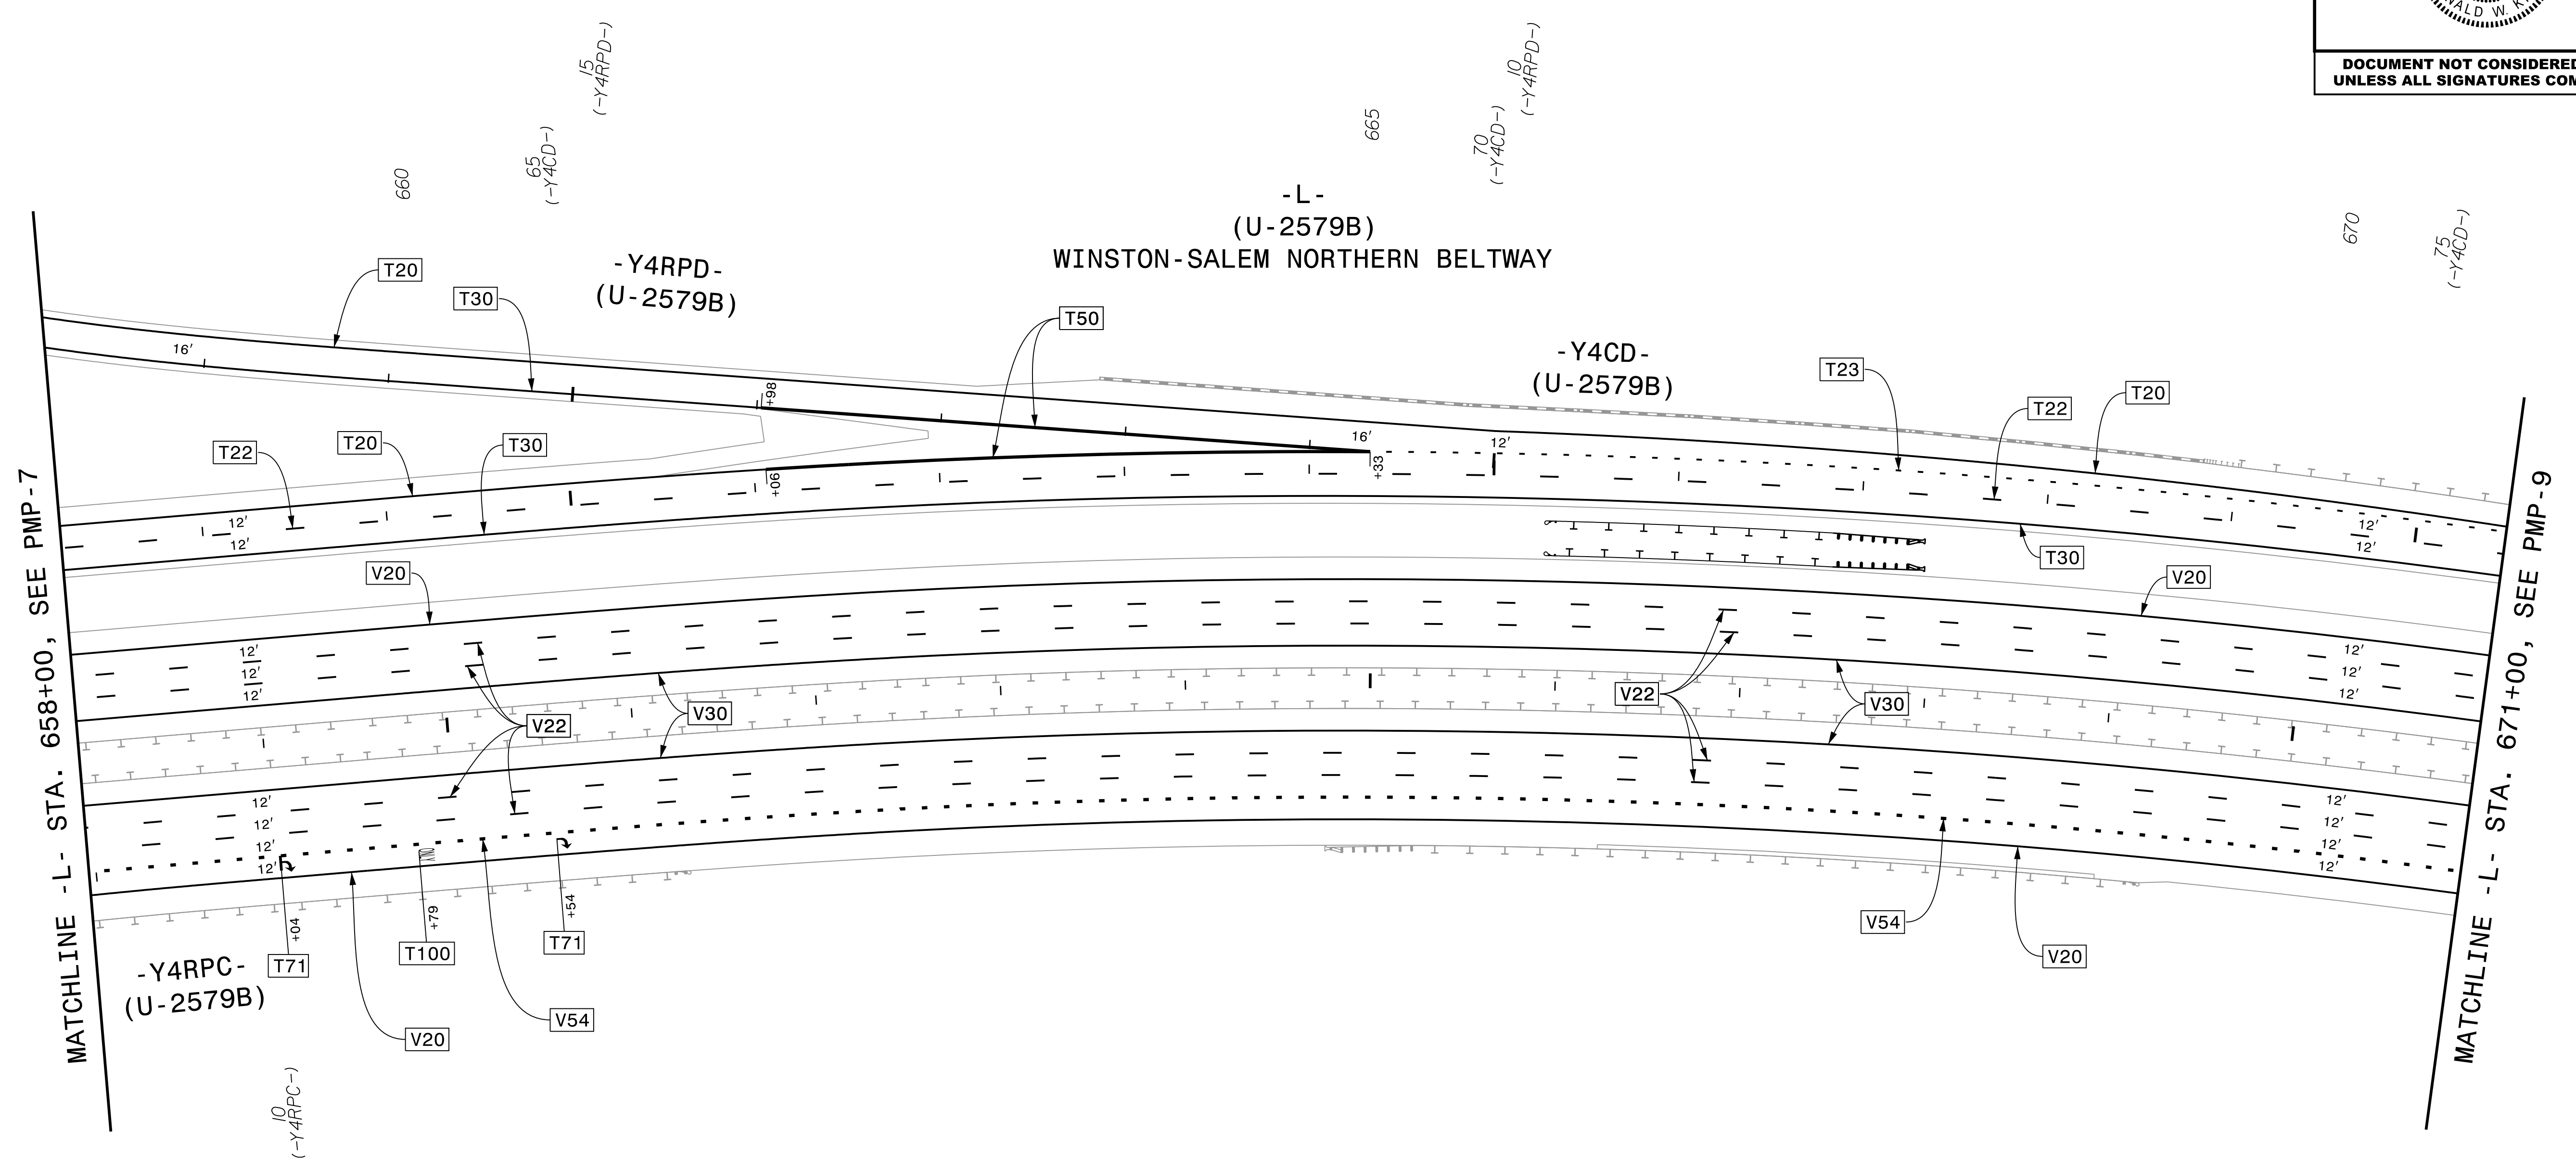

**DOCUMENT NOT CONSIDERED FINAL
UNLESS ALL SIGNATURES COMPLETED**

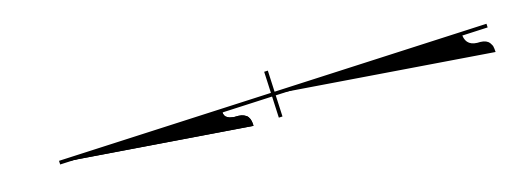

MATCHLINE -L- STA. 658+00, SEE PMP-7

MATCHLINE -L- STA. 671+00, SEE PMP-9

-L-
(U-2579B)
WINSTON-SALEM NORTHERN BELTWAY

PLOT DRIVER: NCDOT_pmf_color_eng_50.plt
USER: CHARNDEN
FILE: p:\p\h\h\users\charnd\us_eost_01\Documents\NCDOT\2015\NCDOT_TMSD_Limited_Services_Contract_M_7000016704\NCDOT_U2579AB_Sign_and_Mark_v6.0_CAD_BIM\6.2_WIP\Pavement_Marking_U2579AB_PM_PMP08

PENTABLE: NCDOT_PMP.tbl
DATE: 6/2/2021
TIME: 4:18:55 PM

PAVEMENT MARKING PLAN