


**DOCUMENT NOT CONSIDERED FINAL
 UNLESS ALL SIGNATURES COMPLETED**

PLOT DRIVER: NCDOT_pmf_color_eng_50.plt PENTABLE: NCDOT_PMP.tbl
 USER: CHARNDEN DATE: 6/2/2021 TIME: 4:19:15 PM
 FILE: p:\pwhdr\users\charnd\US_East_01\Documents\NCDOT\2015_NCDOT_TMSD_Limited_Services_Contract_M_7000016704\NCDOT_U2579AB_Sign_and_Mark_v6.0_CAD_BIM\6.2_WIP\Pavement_Marking_U2579AB_PM_PMP09

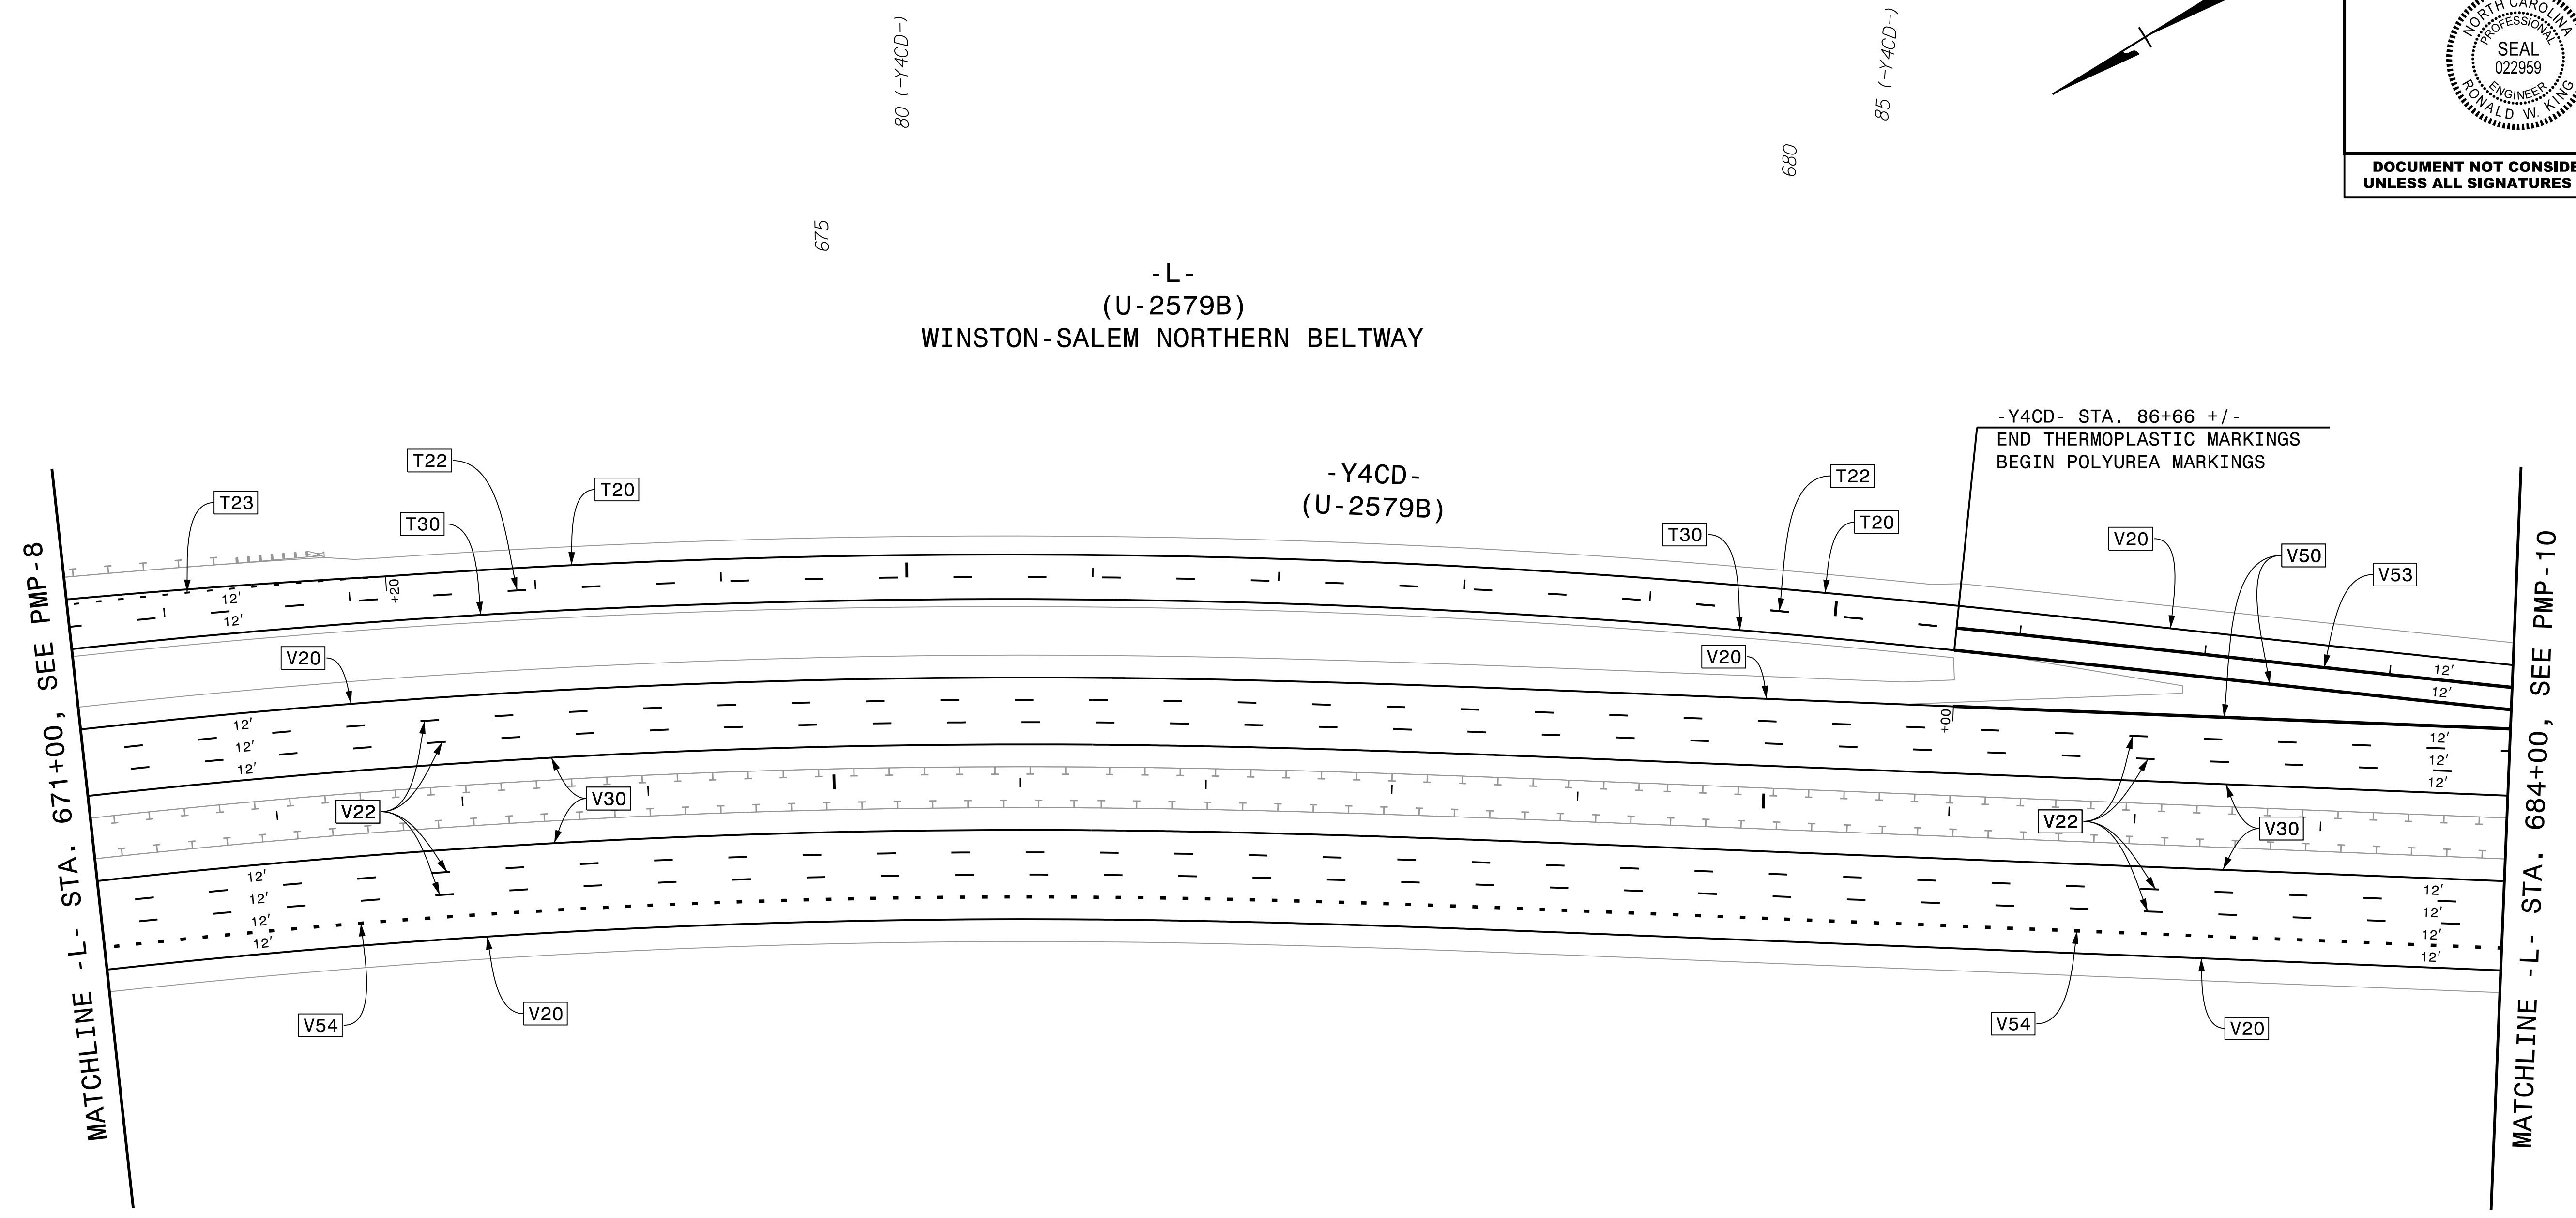

PAVEMENT MARKING PLAN