



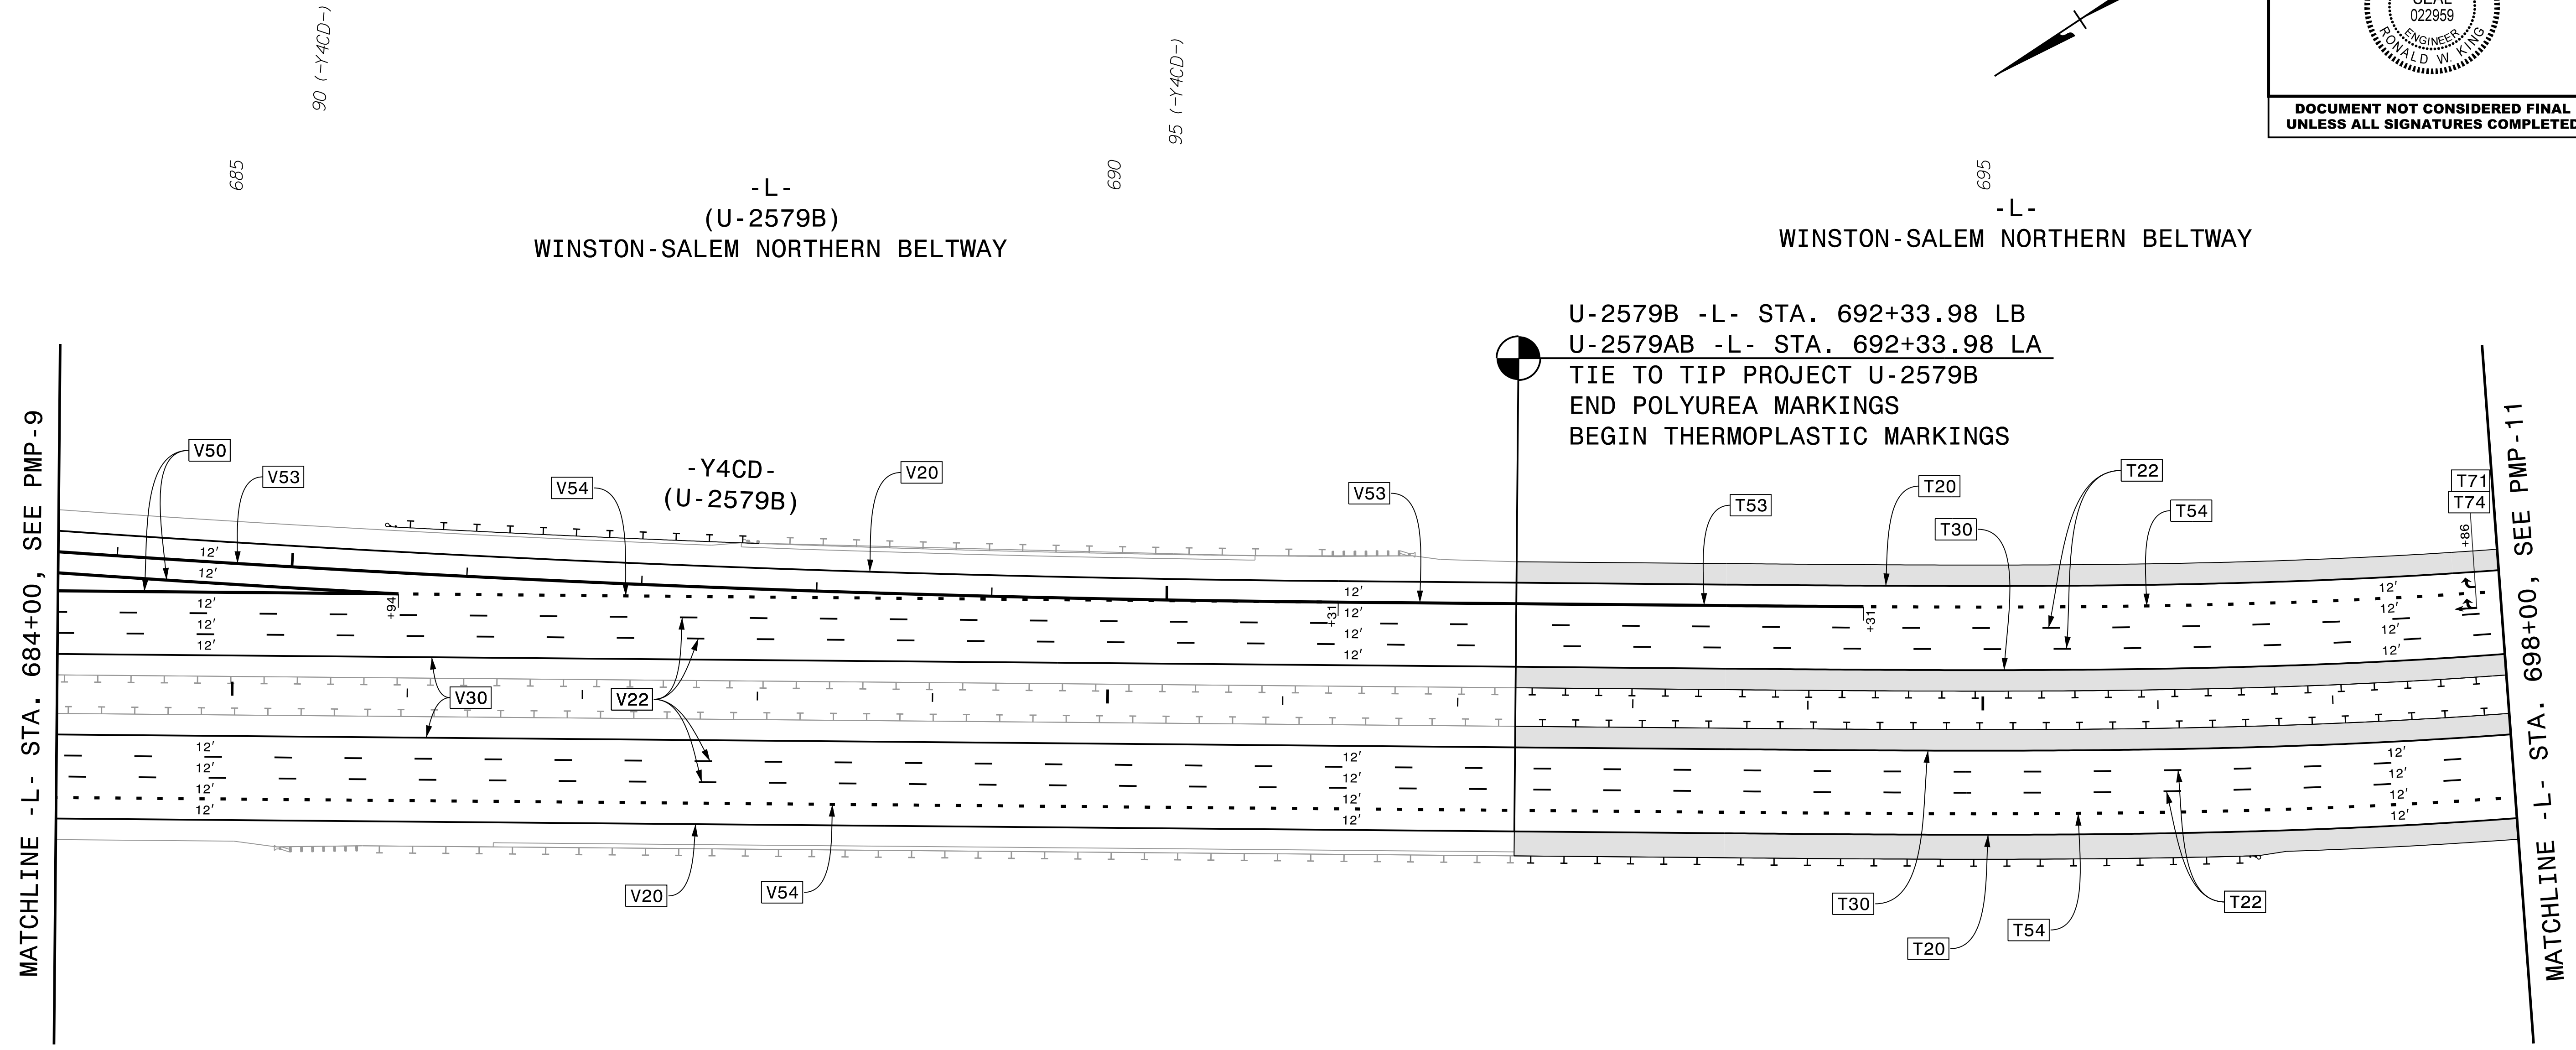

**DOCUMENT NOT CONSIDERED FINAL  
UNLESS ALL SIGNATURES COMPLETED**

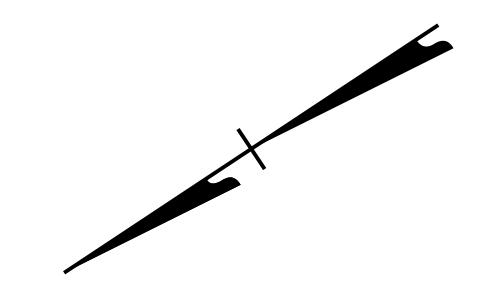

PLOT DRIVER: NCDOT\_pmf\_color\_eng\_50.plt  
USER: CHARNDEN  
FILE: p:\p\h\h\users\charnd\us-east\01\documents\NCDOT\2015\NCDOT\_TMSD.Limited.Services.Contract.M.7000016704\NCDOT\_U2579AB\_Sign\_and\_Mark\_v6.0\_CAD\_BIM\6.2\_WIP\Pavement\_Marking\U2579AB\_PM\_PMP10.dgn  
PENTABLE: NCDOT\_PMP.tbl  
DATE: 6/2/2021  
TIME: 4:19:34 PM

**PAVEMENT MARKING PLAN**