




PLOT DRIVER: NCDOT... PENTABLE: NCDOT\_PMP.tbl  
USER: CHARNDEN DATE: 6/2/2021 TIME: 4:19:54 PM  
FILE: p:\p\h\users\charnd\us-east\01\documents\NCDOT\2015\NCDOT\_TMSD.Limited.Services.Contract.M.7000016704\NCDOT\_U2579AB.Sign.and.Mark.v6.0.CAD.BIM.v6.2.WIP\Pavement\Marking\U2579AB.PM.PMP11.dgn

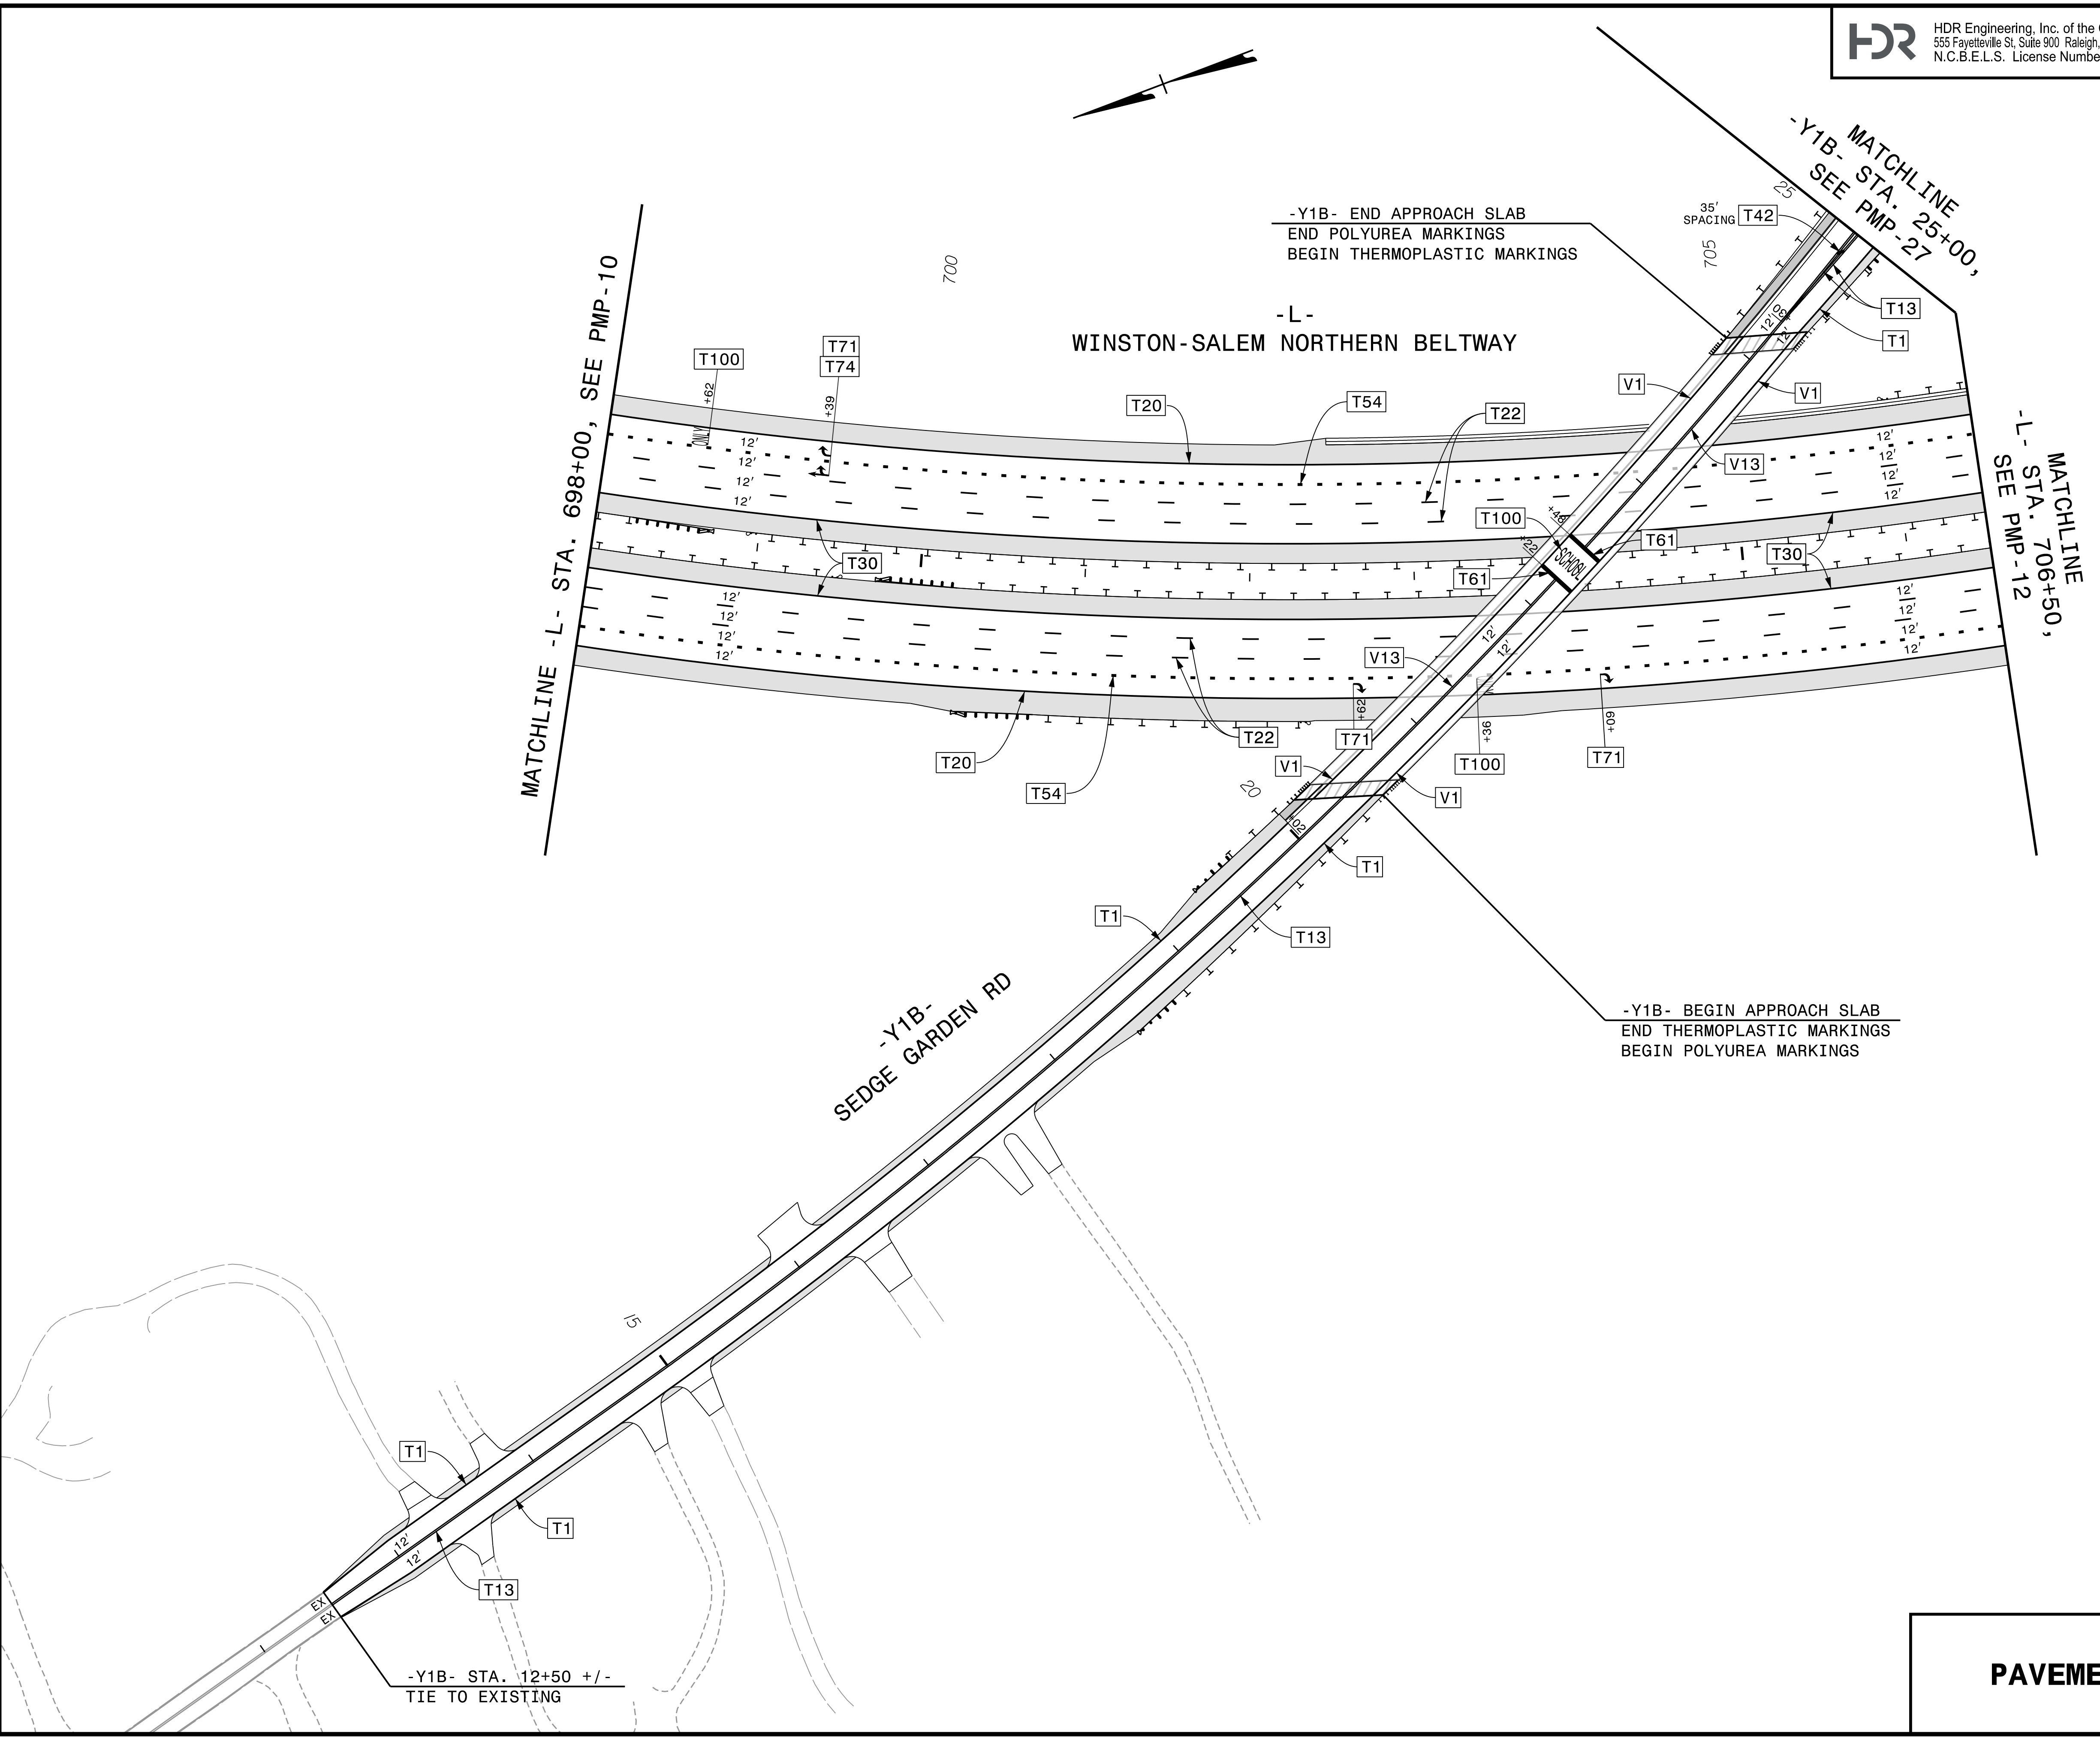

**PAVEMENT MARKING PLAN**