


**DOCUMENT NOT CONSIDERED FINAL  
UNLESS ALL SIGNATURES COMPLETED**

PLOT DRIVER: NCDOT\_pmf\_color\_eng\_50.plt  
USER: CHARNDEN  
FILE: p:\dwg\hdr\users\01\hdr\US\_Eost\01\Documents\NCDOT\2015\NCDOT\_TMSD\_Limited\_Services\_Contract\_M\_7000016704\NCDOT\_U2579AB\_Sign\_and\_Mark\_v6.0\_CAD\_BIM\6.2\_WIP\Pavement\_Marking\U2579AB\_PM\_PMP12.dgn  
PENTABLE: NCDOT\_PMP.tbl  
DATE: 6/2/2021  
TIME: 4:20:10 PM

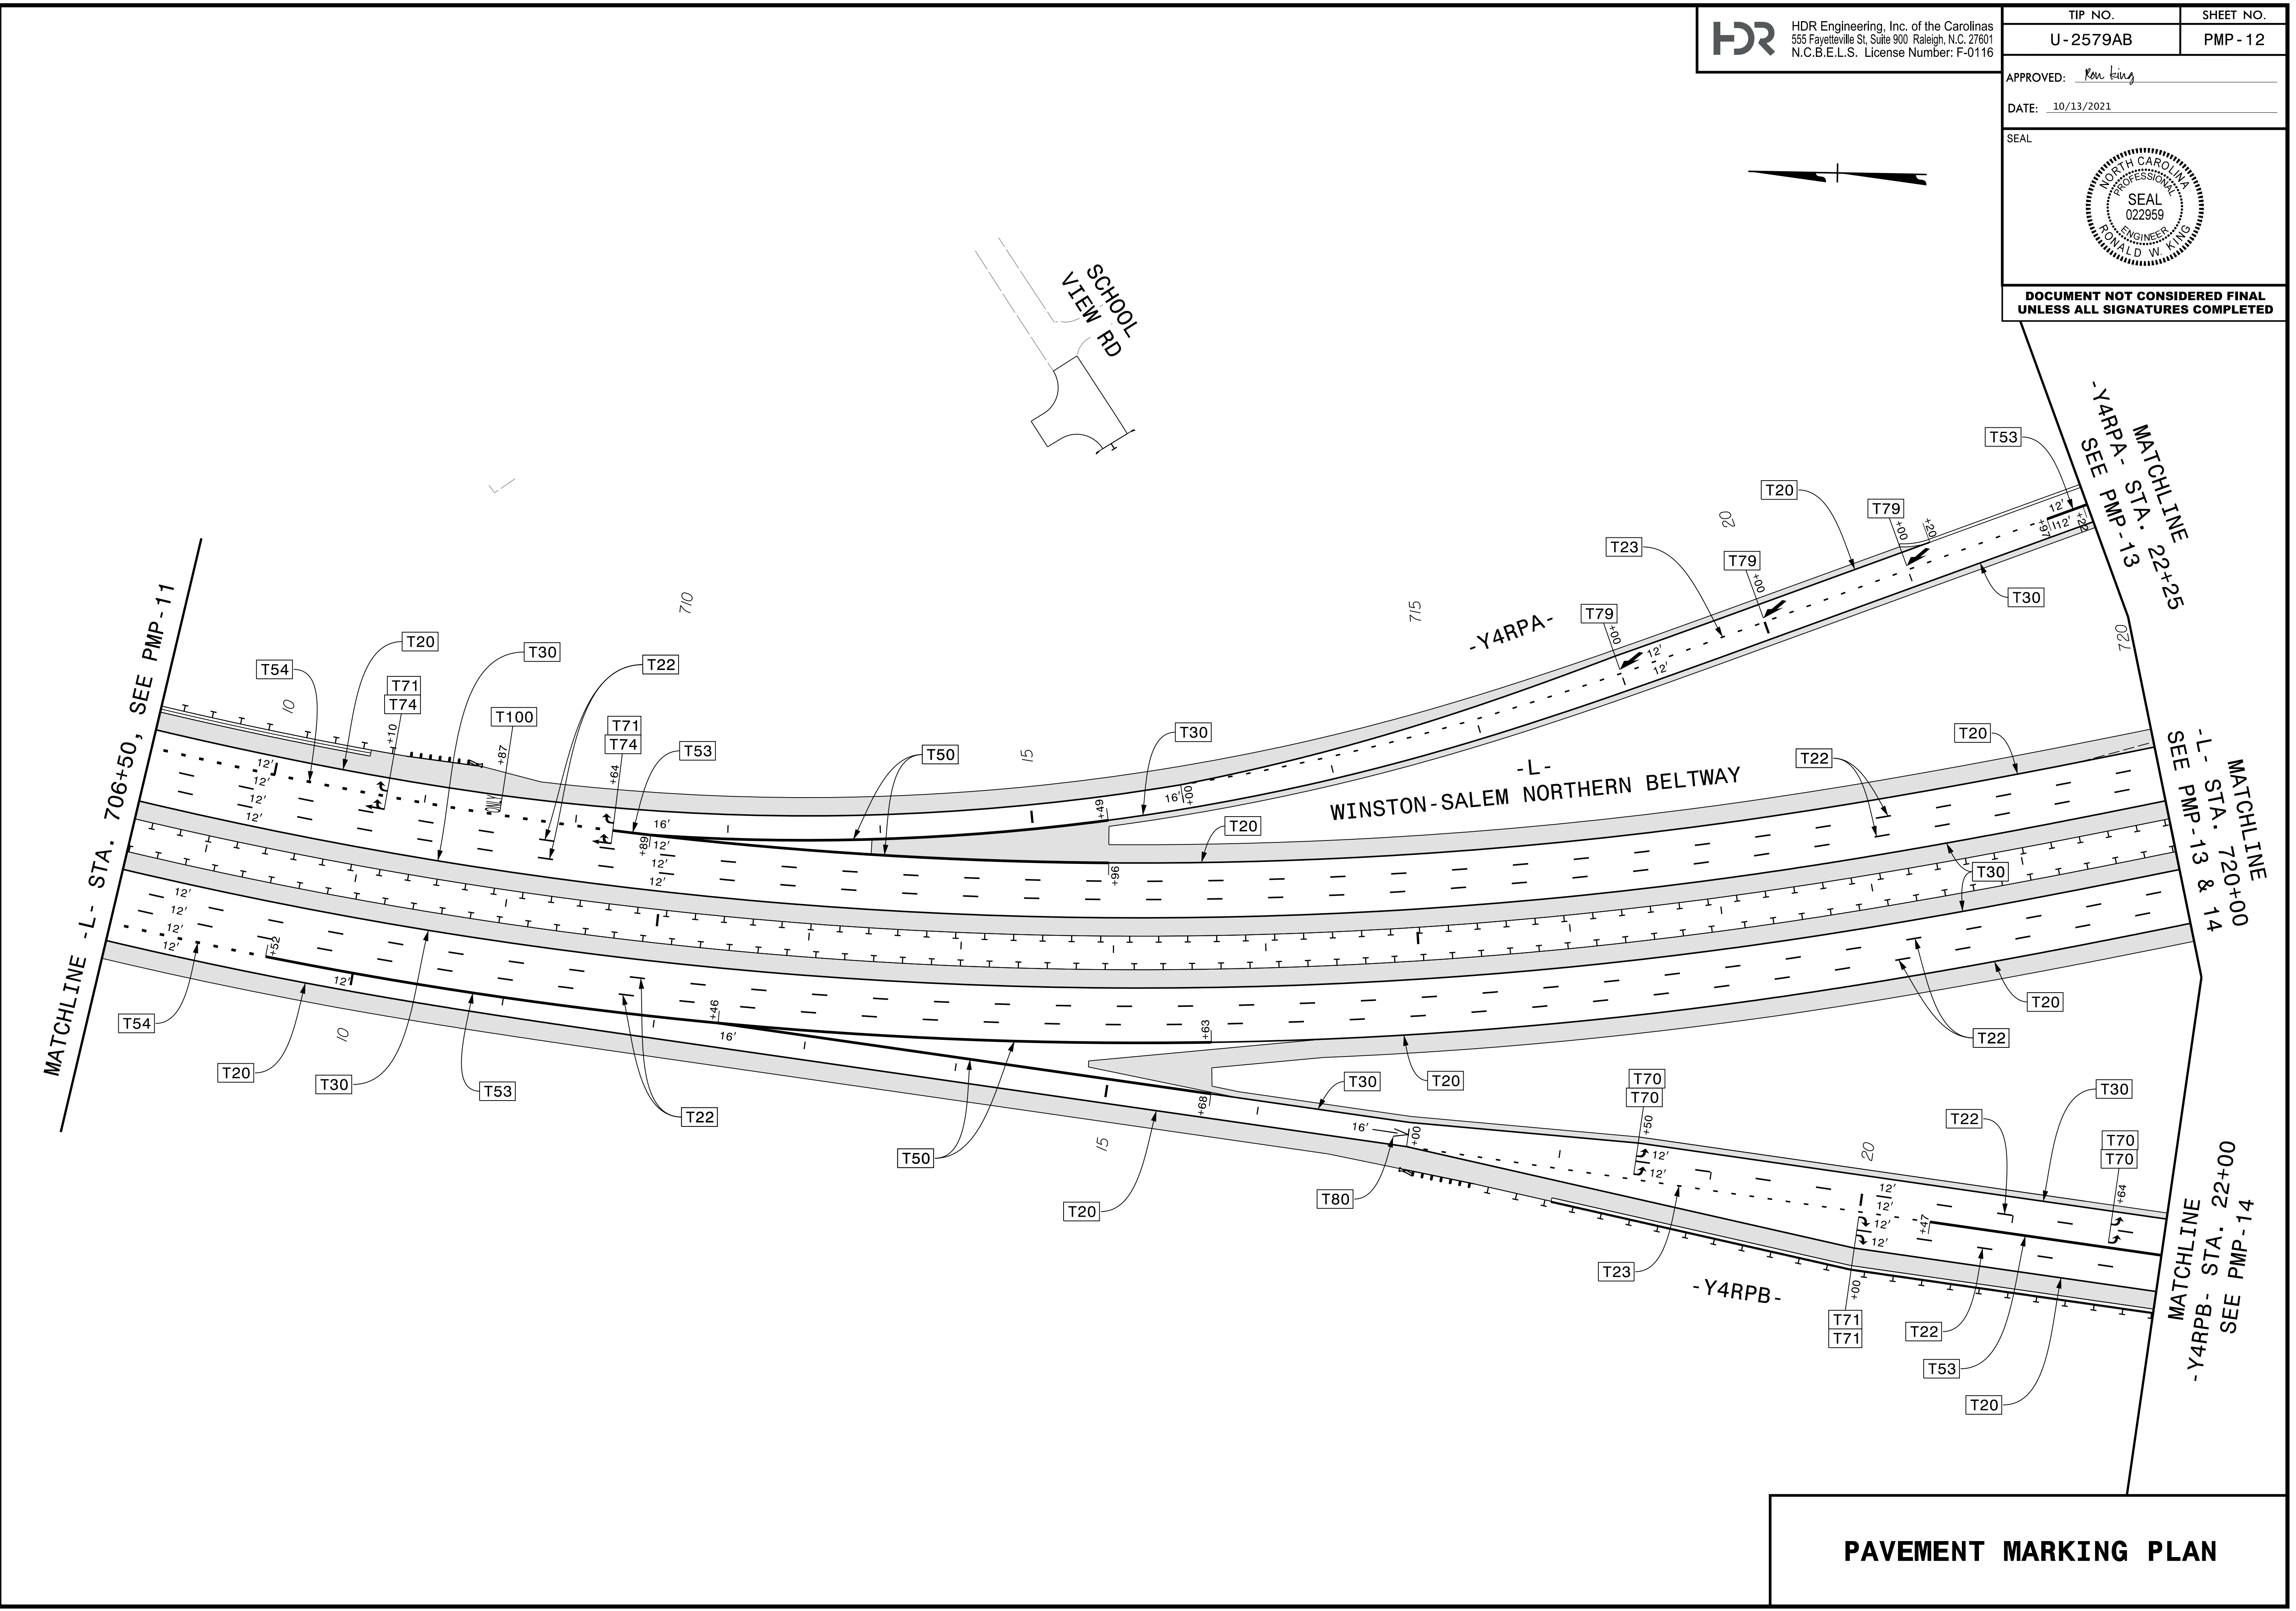

**PAVEMENT MARKING PLAN**