


APPROVED: *Ron King*

DATE: 10/13/2021

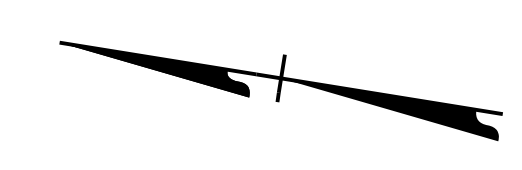


**DOCUMENT NOT CONSIDERED FINAL
UNLESS ALL SIGNATURES COMPLETED**



CURB RAMP LOCATIONS (CENTER OF RAMP AT FACE OF CURB)	
①	-Y4SPA- STA. 24+32.67, 14.00' LT
②	-Y4SPA- STA. 24+32.26, 6.00' RT
③	-Y4EB- STA. 18+76.21, 9.50' LT
④	-Y4EB- STA. 18+76.71, 26.50' RT
⑤	-Y4WB- STA. 19+03.76, 26.50' LT
⑥	-Y4WB- STA. 19+03.08, 24.50' RT
⑦	-Y4SPD1- STA. 25+13.41, 14.00' LT
⑧	-Y4SPD1- STA. 25+13.41, 14.00' RT

[T61] STOPBAR LOCATIONS	
①	-Y4WB- STA. 20+30.71, 22.50' RT to -Y4WB- STA. 20+30.71, 22.50' LT
②	-Y4EB- STA. 18+67.56, 7.50' LT to -Y4EB- STA. 18+66.63, 22.50' RT
③	-Y4SPD2- STA. 24+12.60, 0.00' LT to -Y4SPD2- STA. 24+12.60, 15.00' RT
④	-Y4SPD2- STA. 24+07.09, 15.00' RT to -Y4SPD2- STA. 24+07.09, 30.00' RT
⑤	-Y4SPD1- STA. 25+04.83, 12.00' LT to -Y4SPD1- STA. 25+03.93, 12.00' RT

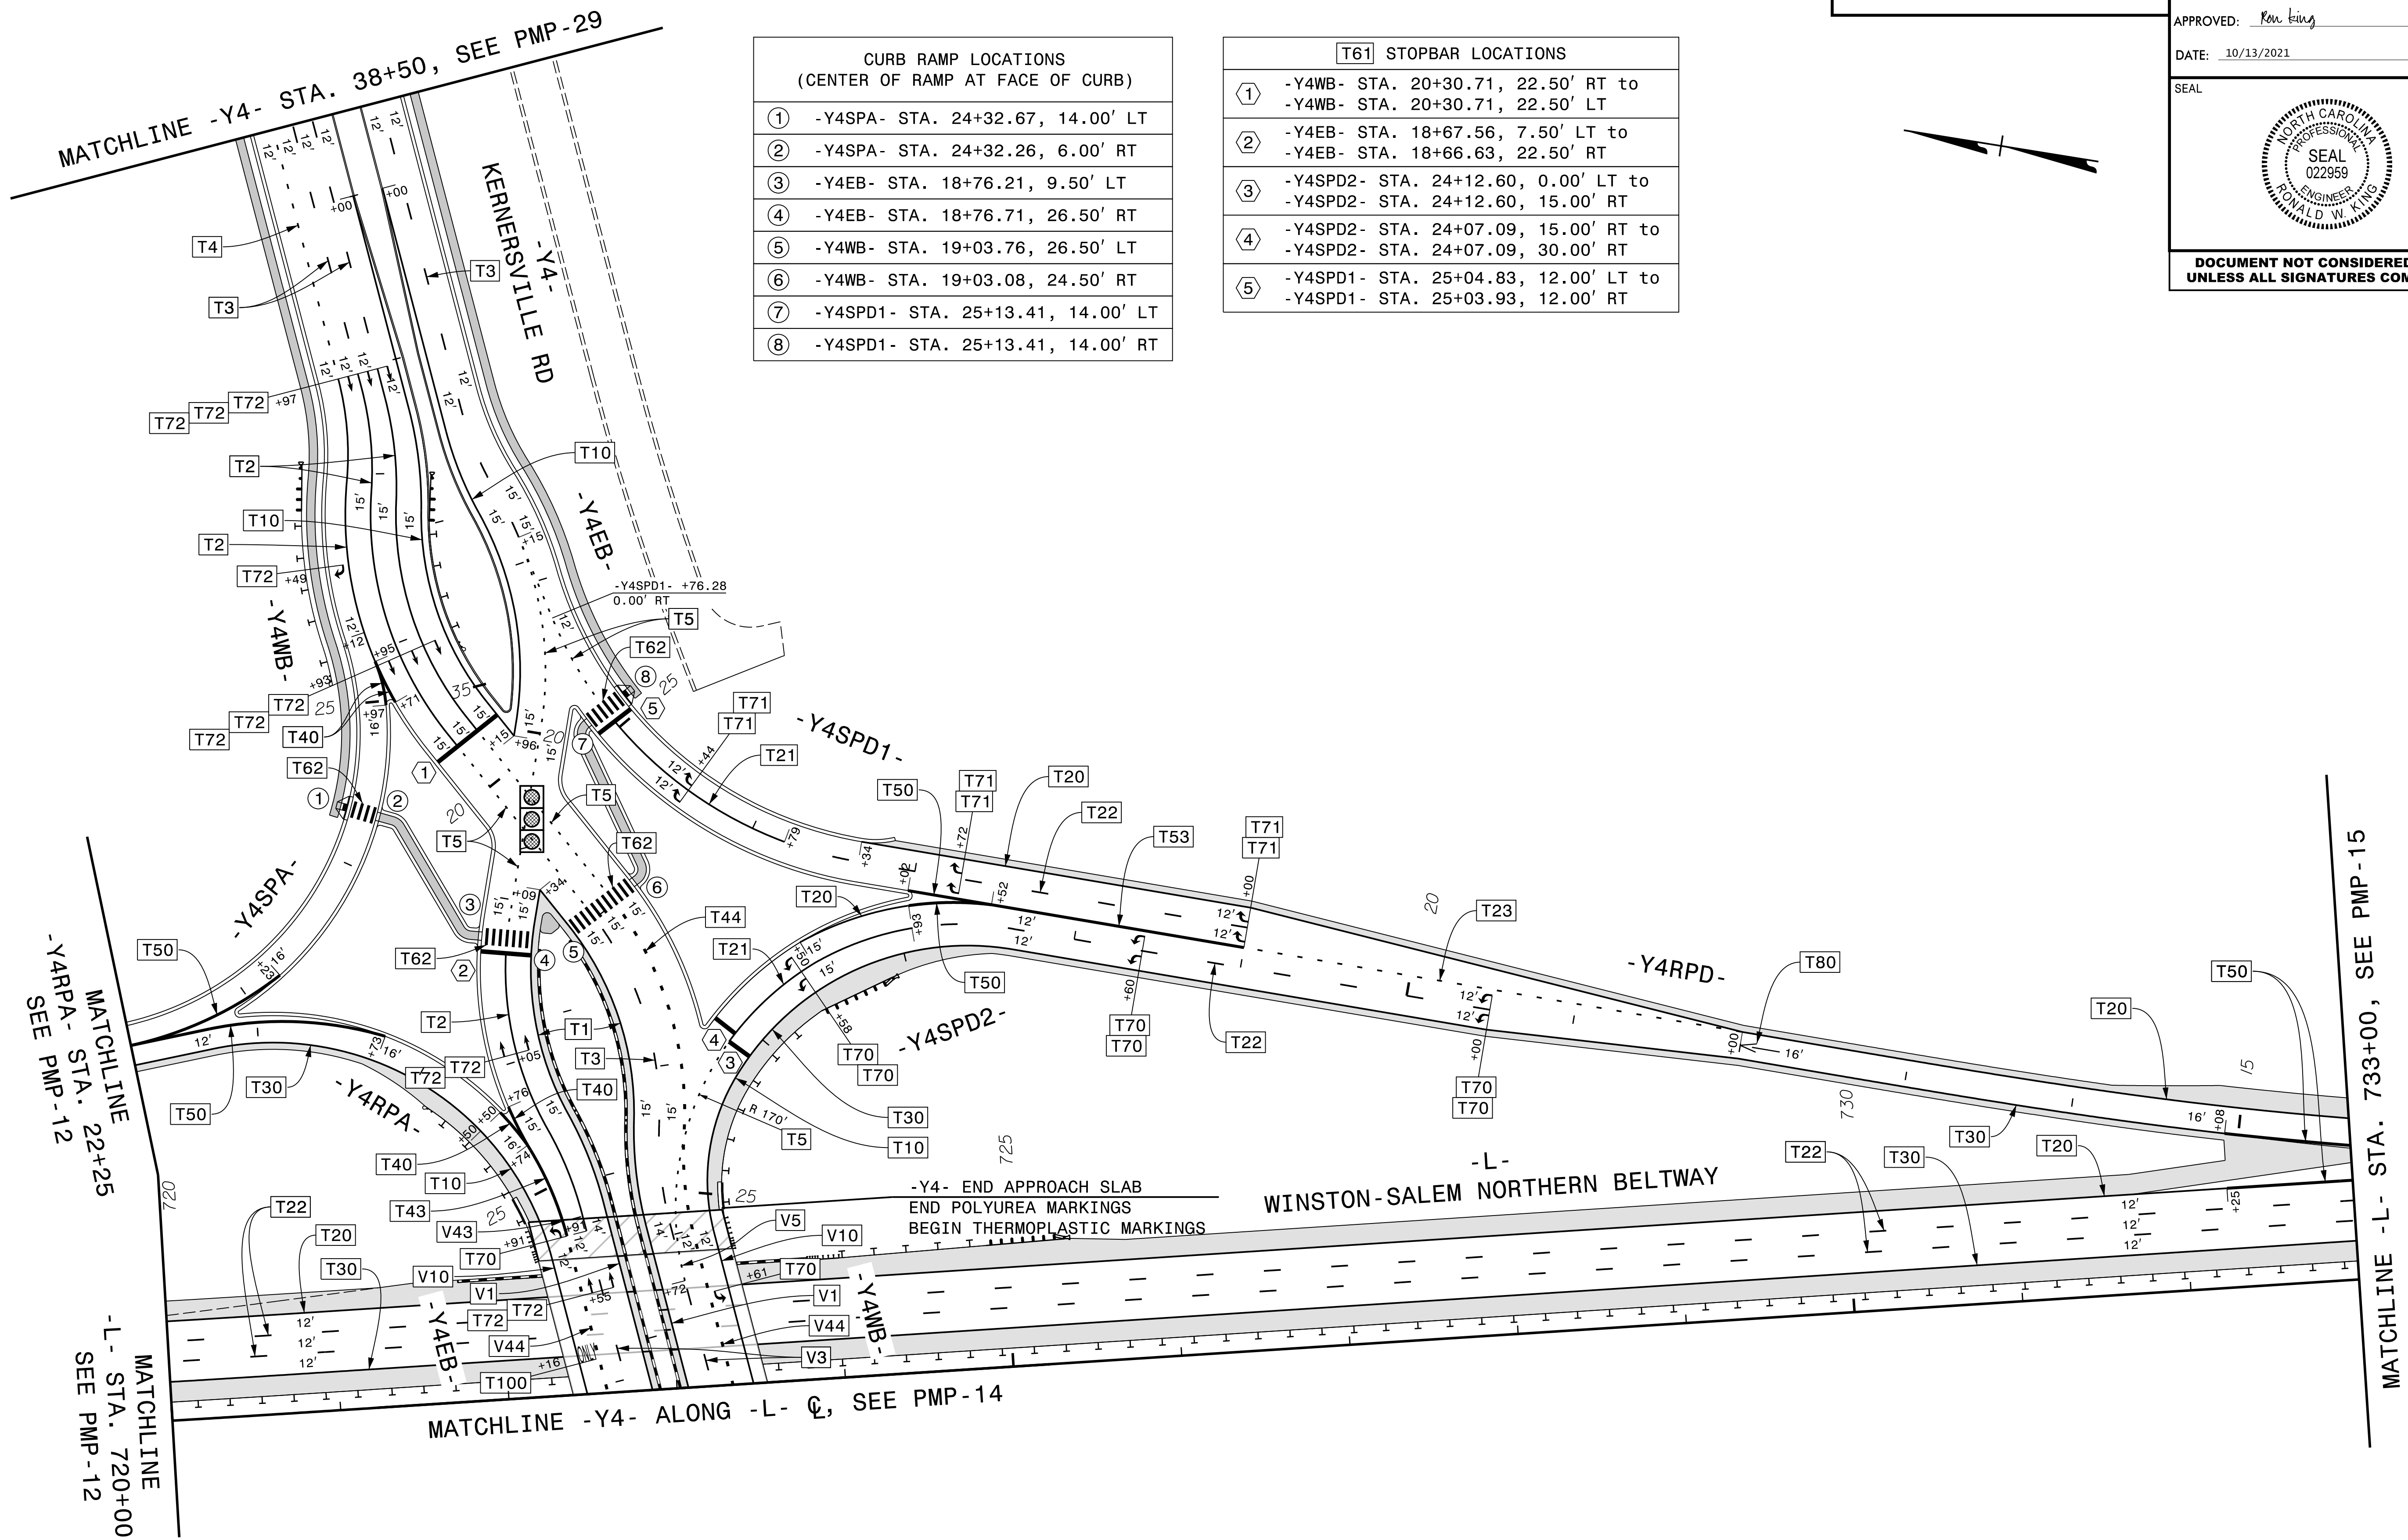

PLOT DRIVER: NCDOT_color_eng_50.plt DATE: 6/2/2021 TIME: 4:20:28 PM
 USER: CHARNDEN FILE: p:\dw\hdr\users\charnd\us-east\01\Documents\NCDOT\2015\NCDOT_TMSD_Limited_Services_Contract_ML7000016704\NCDOT_U2579AB_Sign_and_Mark_V6.0_CAD_BIM_V6.2_WIP\Pavement_Marking_U2579AB_PM_PMP13.dgn

PAVEMENT MARKING PLAN