


DOCUMENT NOT CONSIDERED FINAL
UNLESS ALL SIGNATURES COMPLETED


PLOT DRIVER: NCDOT...pdf_color_eng_50.pht
USER: CHARNDEN
DATE: 6/2/2021
TIME: 4:20:45 PM
PENTABLE: NCDOT_PMP.tbl
FILE: p:\dwg\hdr\users\01\hdr\US_Eost\01\Documents\NCDOT\2015\NCDOT_TMSD_Limited_Services_Contract_ML7000016704\NCDOT_U2579AB_Sign_and_Mark_V6.0_CAD_BIM_V6.2_WIP\Pavement_Marking_U2579AB_PM_PMP14.dgn

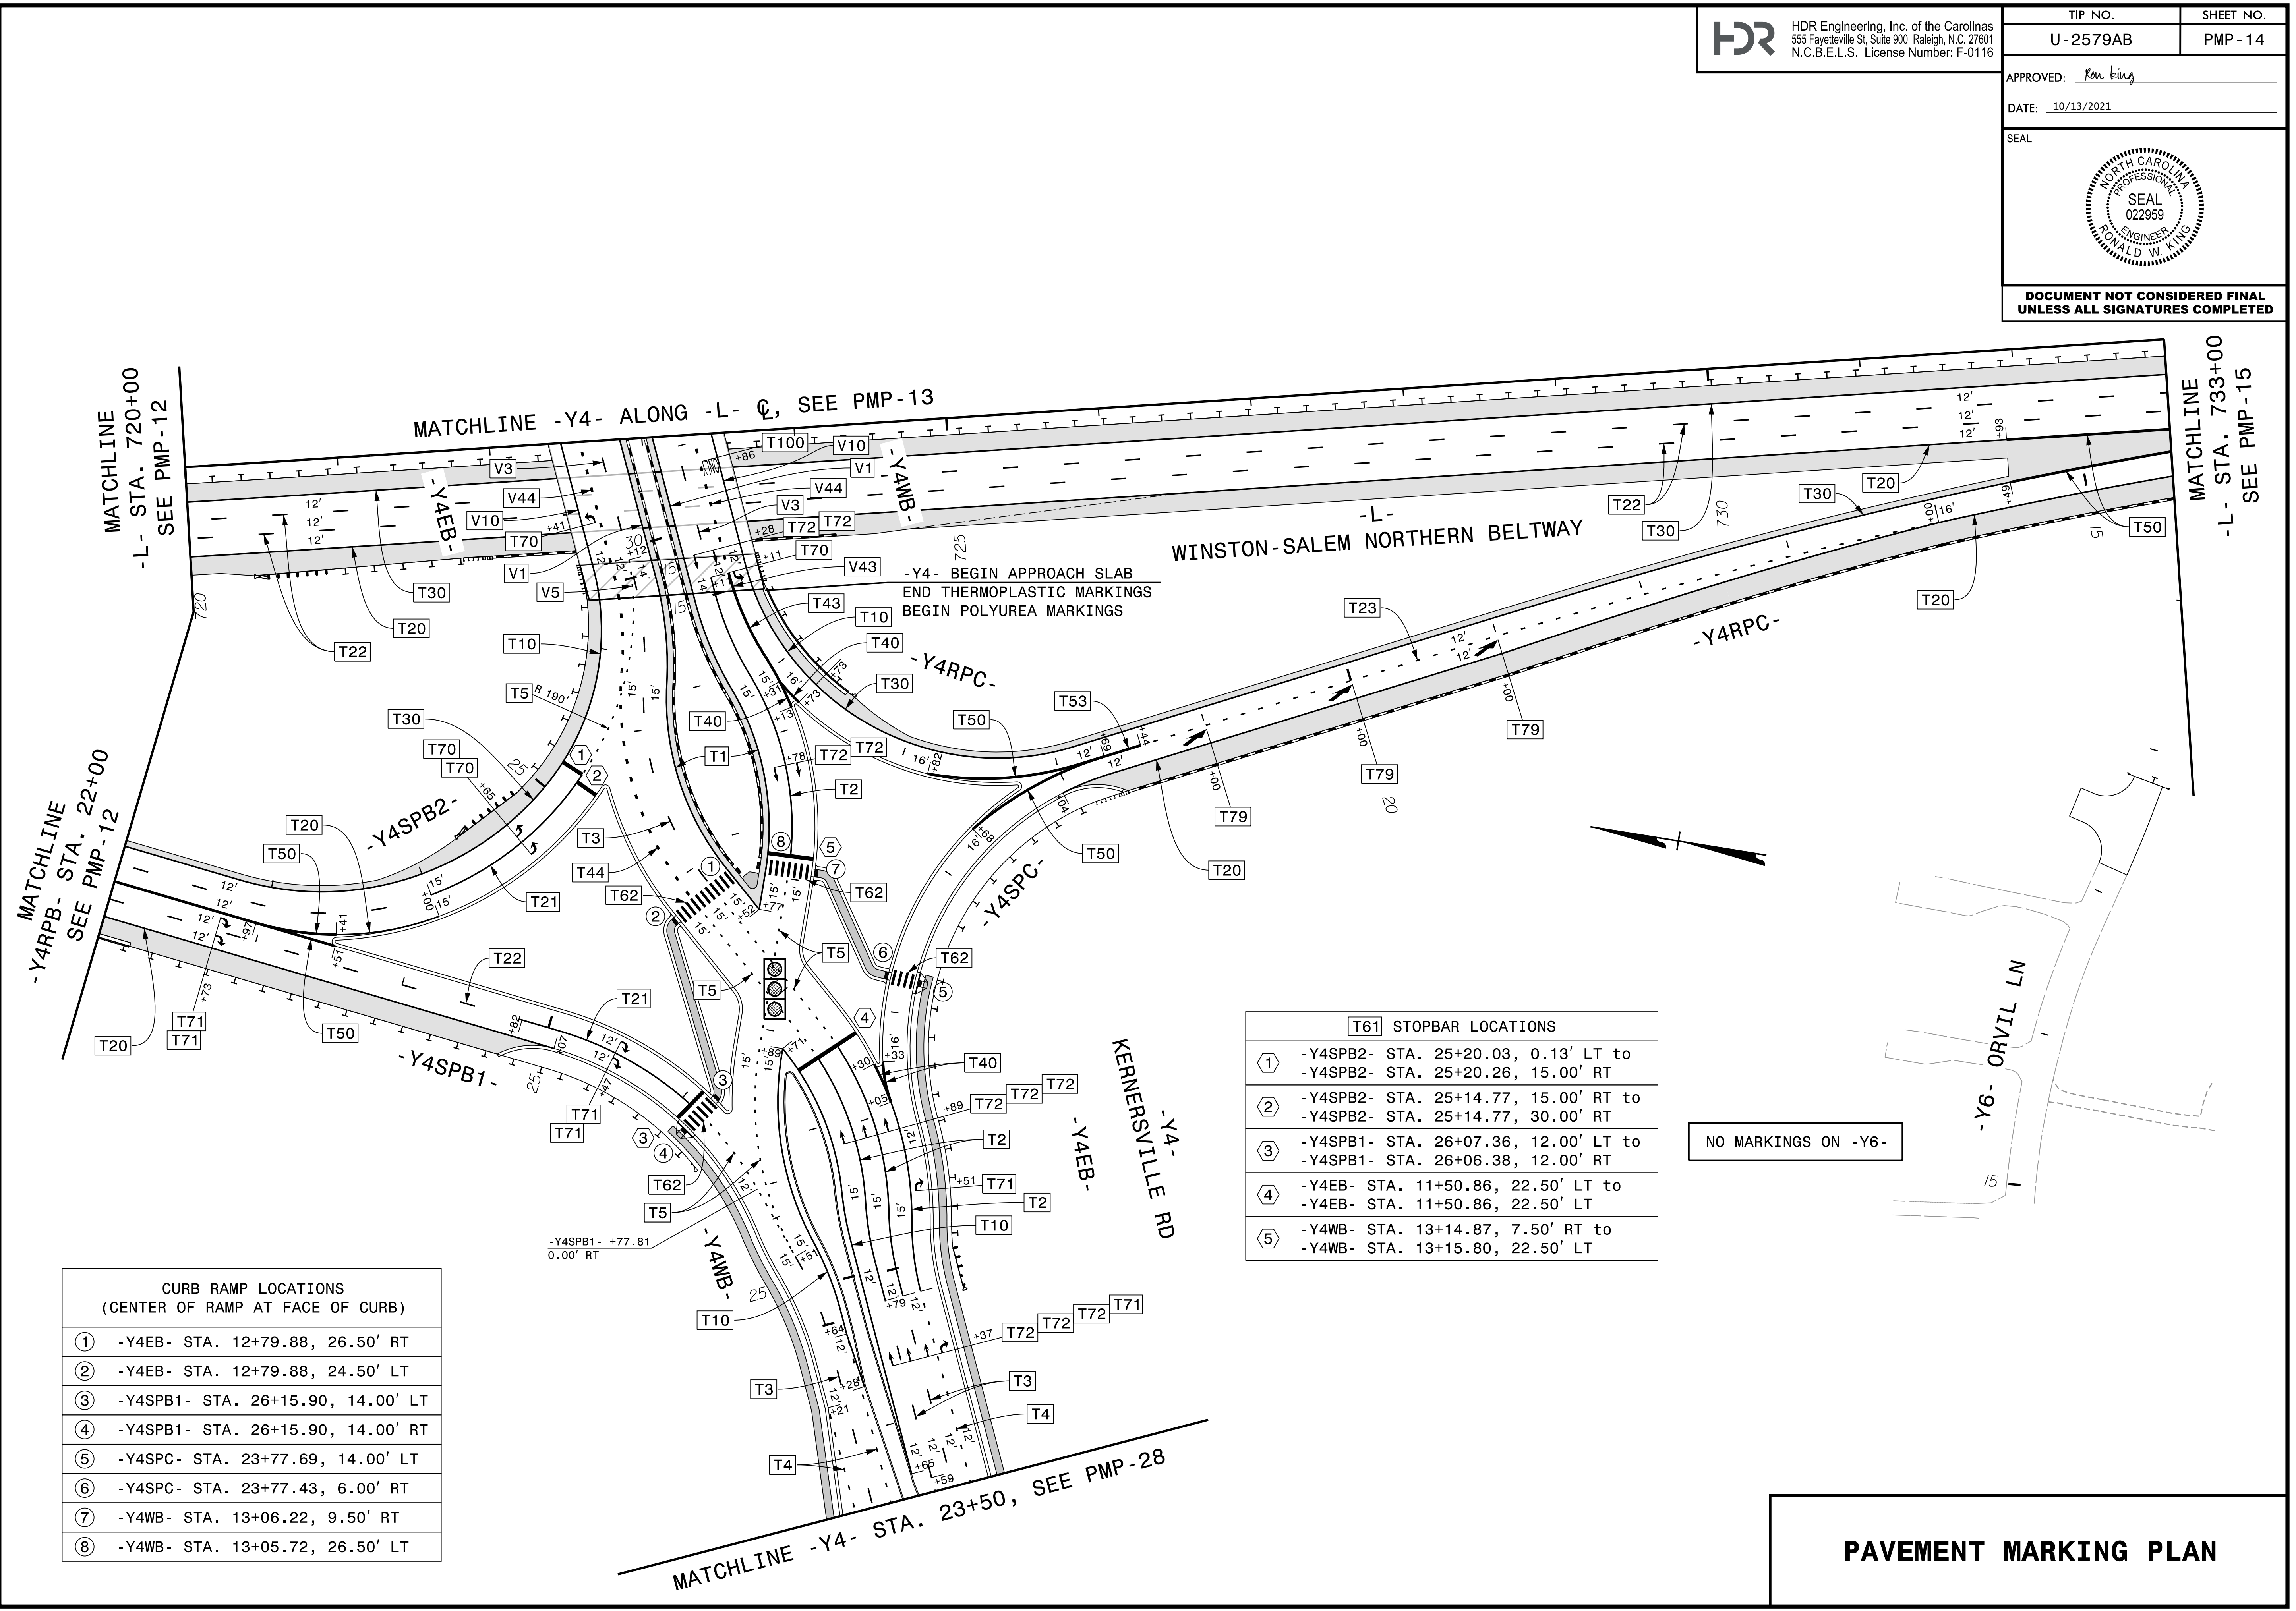

CURB RAMP LOCATIONS (CENTER OF RAMP AT FACE OF CURB)	
①	-Y4EB- STA. 12+79.88, 26.50' RT
②	-Y4EB- STA. 12+79.88, 24.50' LT
③	-Y4SPB1- STA. 26+15.90, 14.00' LT
④	-Y4SPB1- STA. 26+15.90, 14.00' RT
⑤	-Y4SPC- STA. 23+77.69, 14.00' LT
⑥	-Y4SPC- STA. 23+77.43, 6.00' RT
⑦	-Y4WB- STA. 13+06.22, 9.50' RT
⑧	-Y4WB- STA. 13+05.72, 26.50' LT

T61 STOPBAR LOCATIONS	
①	-Y4SPB2- STA. 25+20.03, 0.13' LT to -Y4SPB2- STA. 25+20.26, 15.00' RT
②	-Y4SPB2- STA. 25+14.77, 15.00' RT to -Y4SPB2- STA. 25+14.77, 30.00' RT
③	-Y4SPB1- STA. 26+07.36, 12.00' LT to -Y4SPB1- STA. 26+06.38, 12.00' RT
④	-Y4EB- STA. 11+50.86, 22.50' LT to -Y4EB- STA. 11+50.86, 22.50' LT
⑤	-Y4WB- STA. 13+14.87, 7.50' RT to -Y4WB- STA. 13+15.80, 22.50' LT

NO MARKINGS ON -Y6-

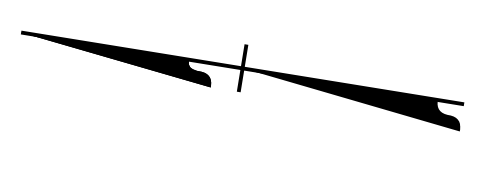

PAVEMENT MARKING PLAN