



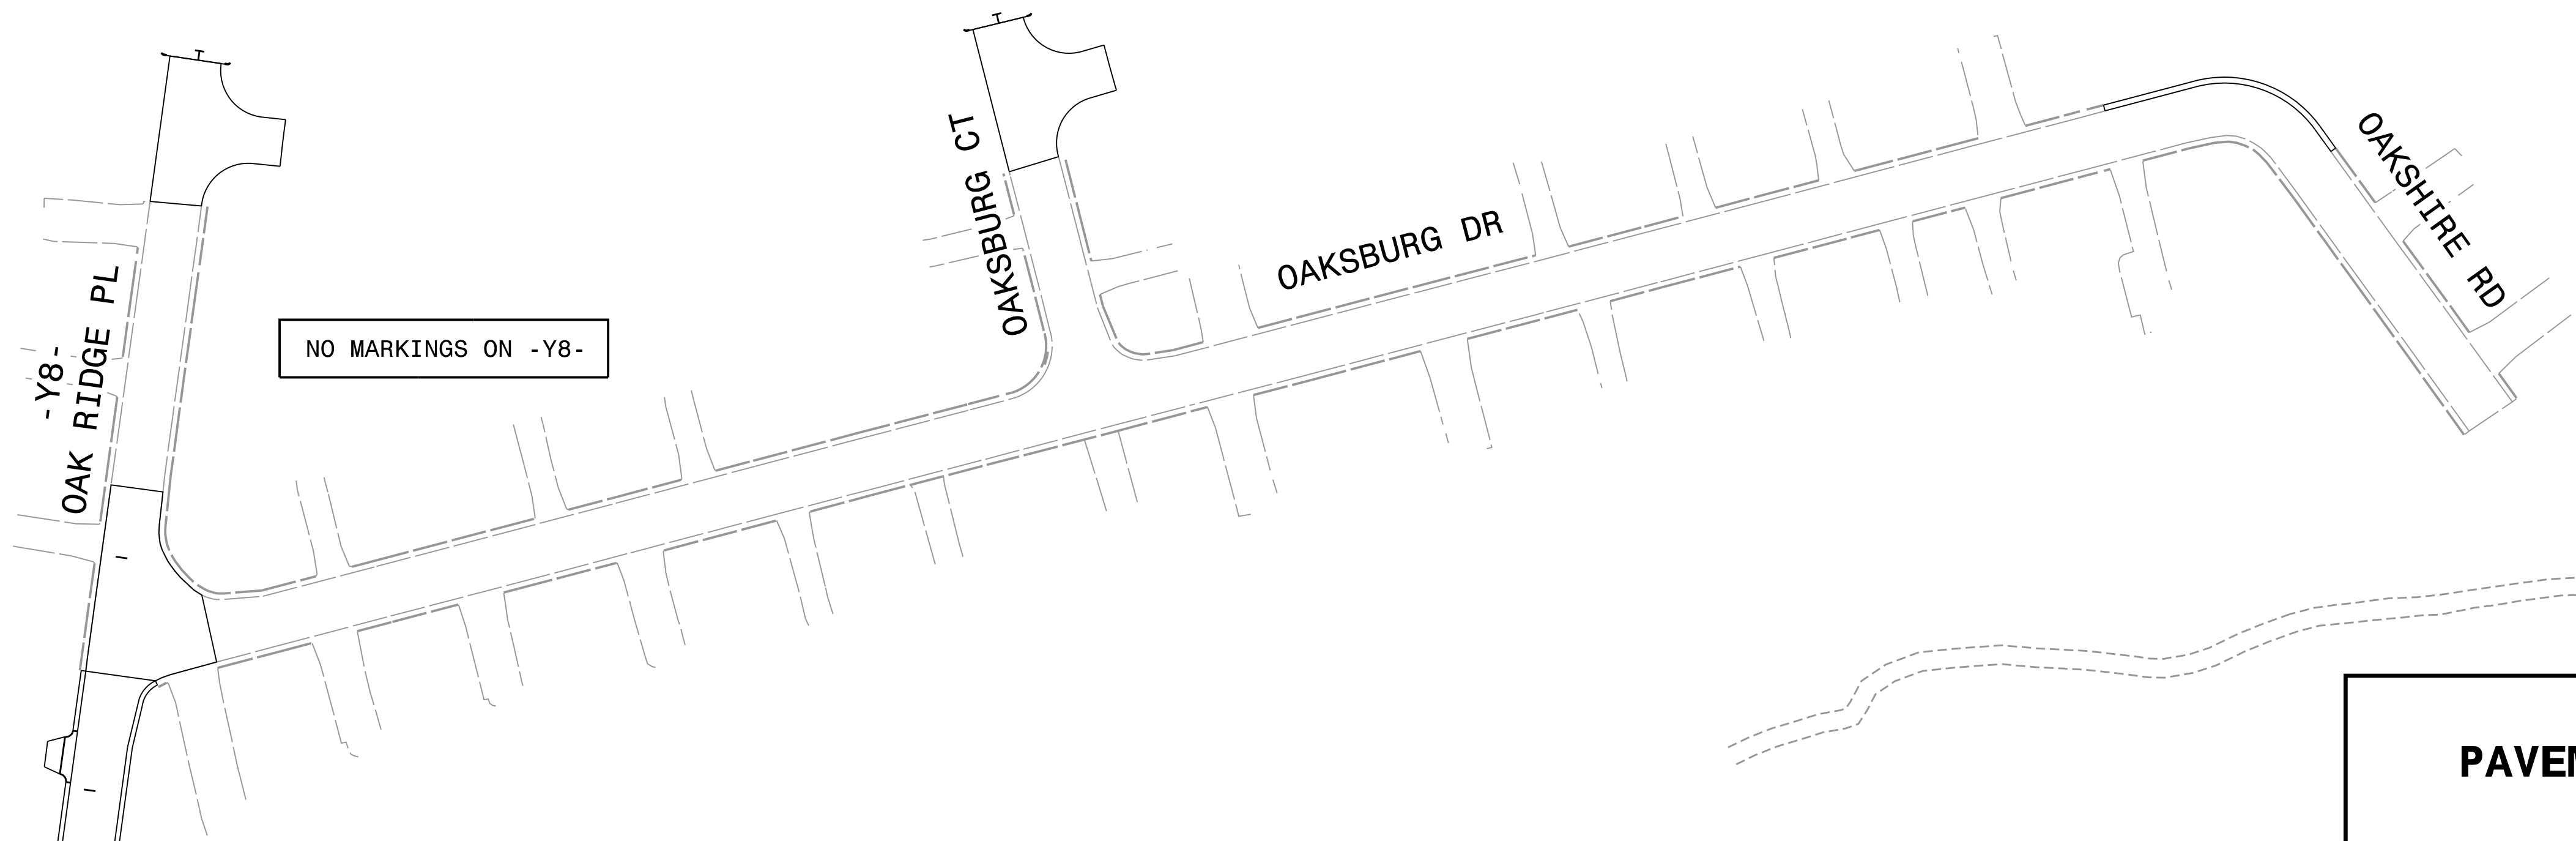

**DOCUMENT NOT CONSIDERED FINAL
UNLESS ALL SIGNATURES COMPLETED**

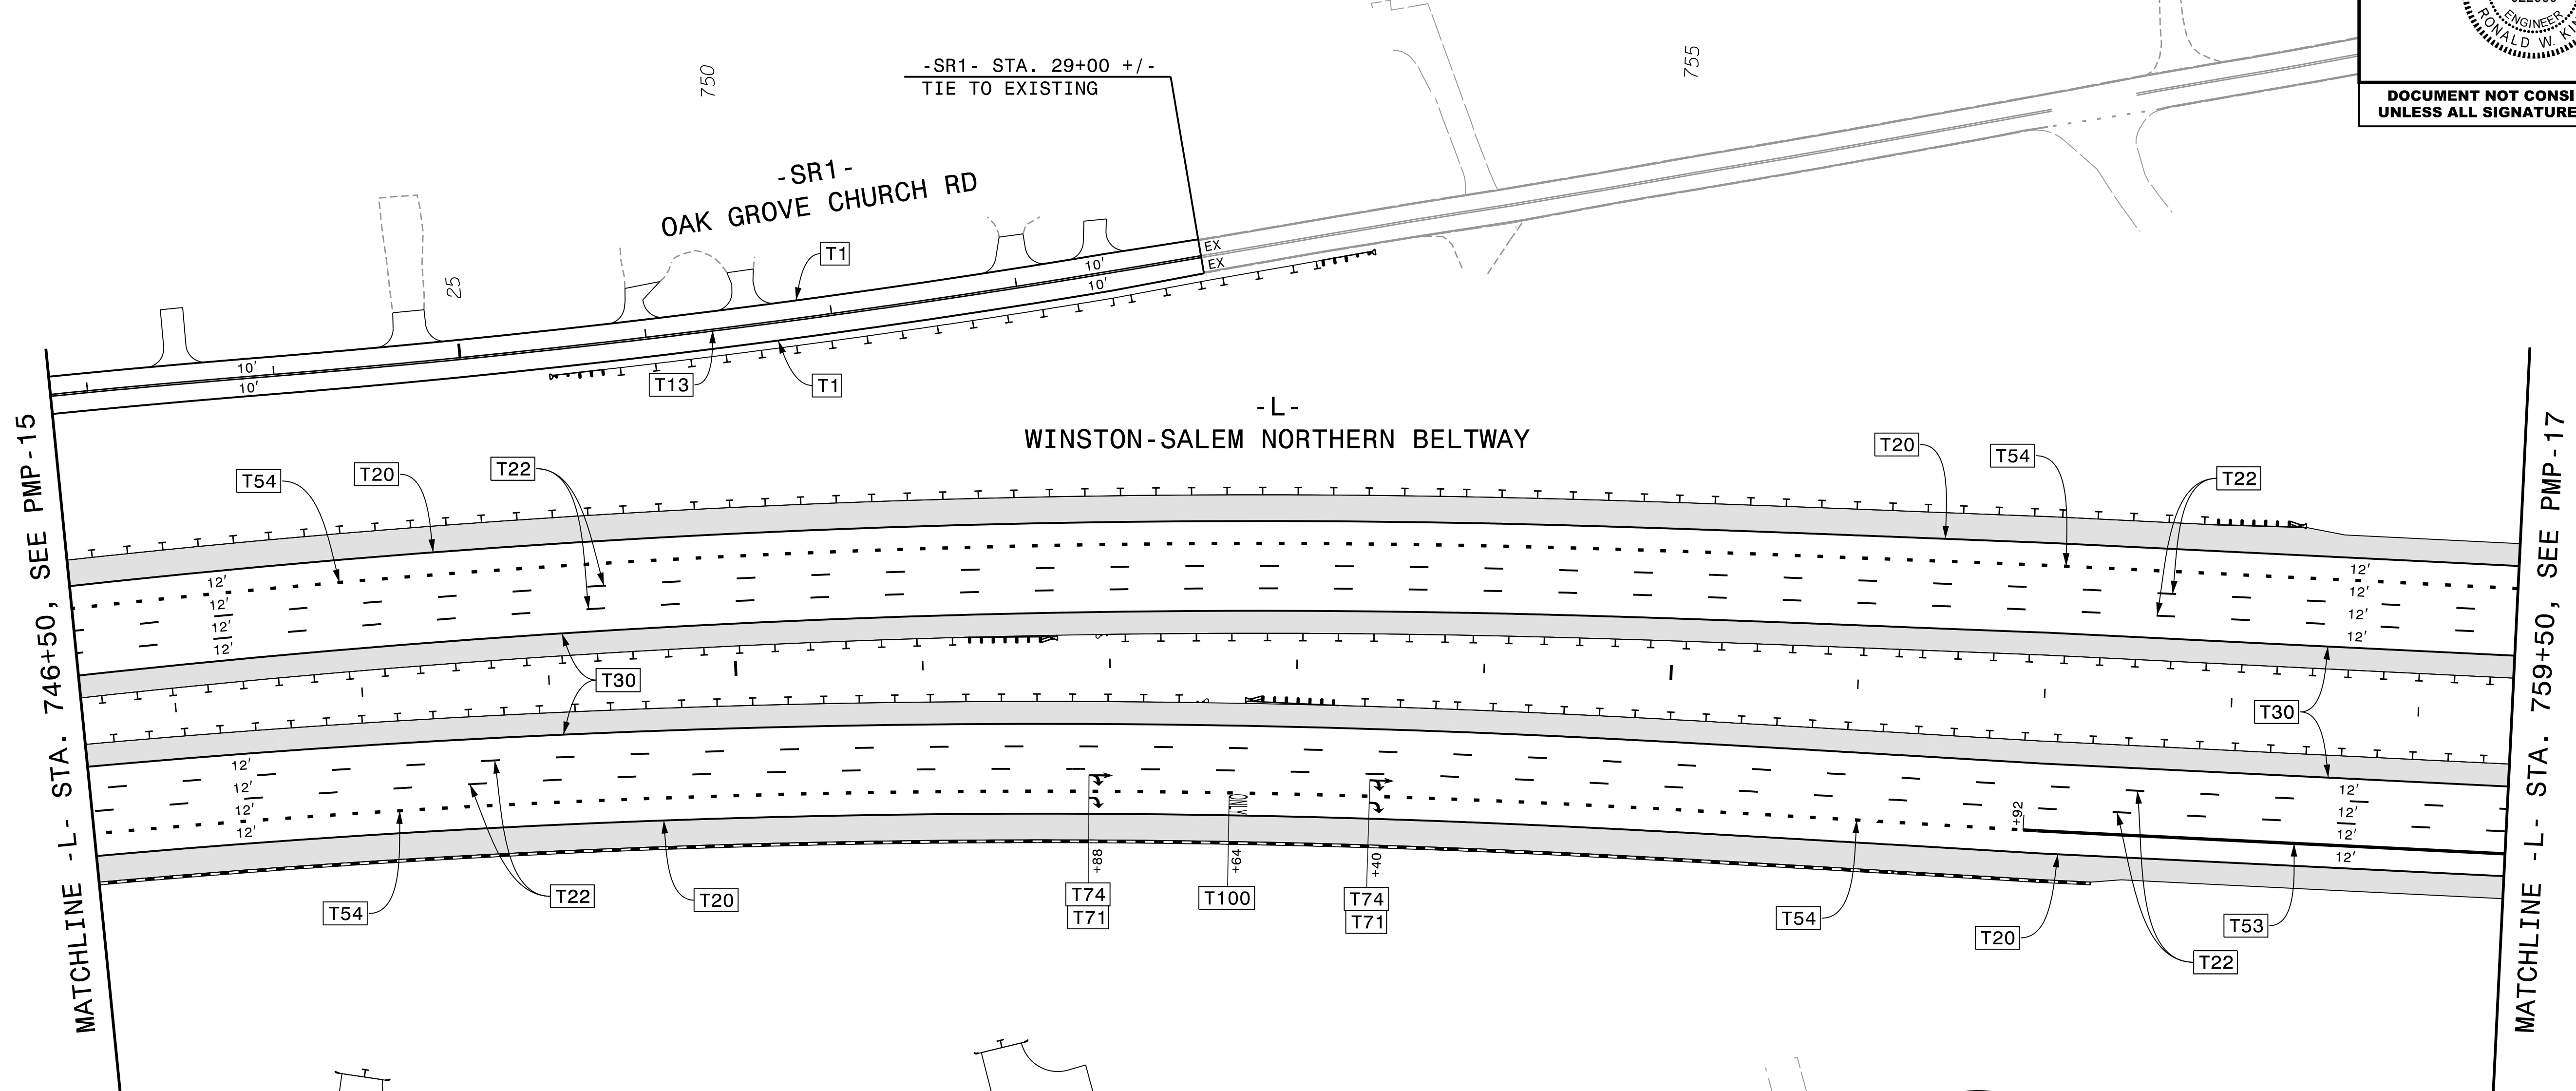

PLOT DRIVER: NCDOT_pdf_color_eng_50.pht
USER: CHARNDEN
FILE: p:\p\h\dr\users\01\h\dr\us\east\01\Documents\NCDOT\2015\NCDOT_TMSD.Limited.Services.Contract.M.7000016704\NCDOT_U2579AB.Sign.and.Mark.v.6.0.CAD.BIM.v.6.2.WIP\Pavement\Marking\U2579AB.PM.PMP16.dgn
PENTABLE: NCDOT_PMP.tbl
DATE: 6/2/2021
TIME: 4:21:20 PM

PAVEMENT MARKING PLAN