


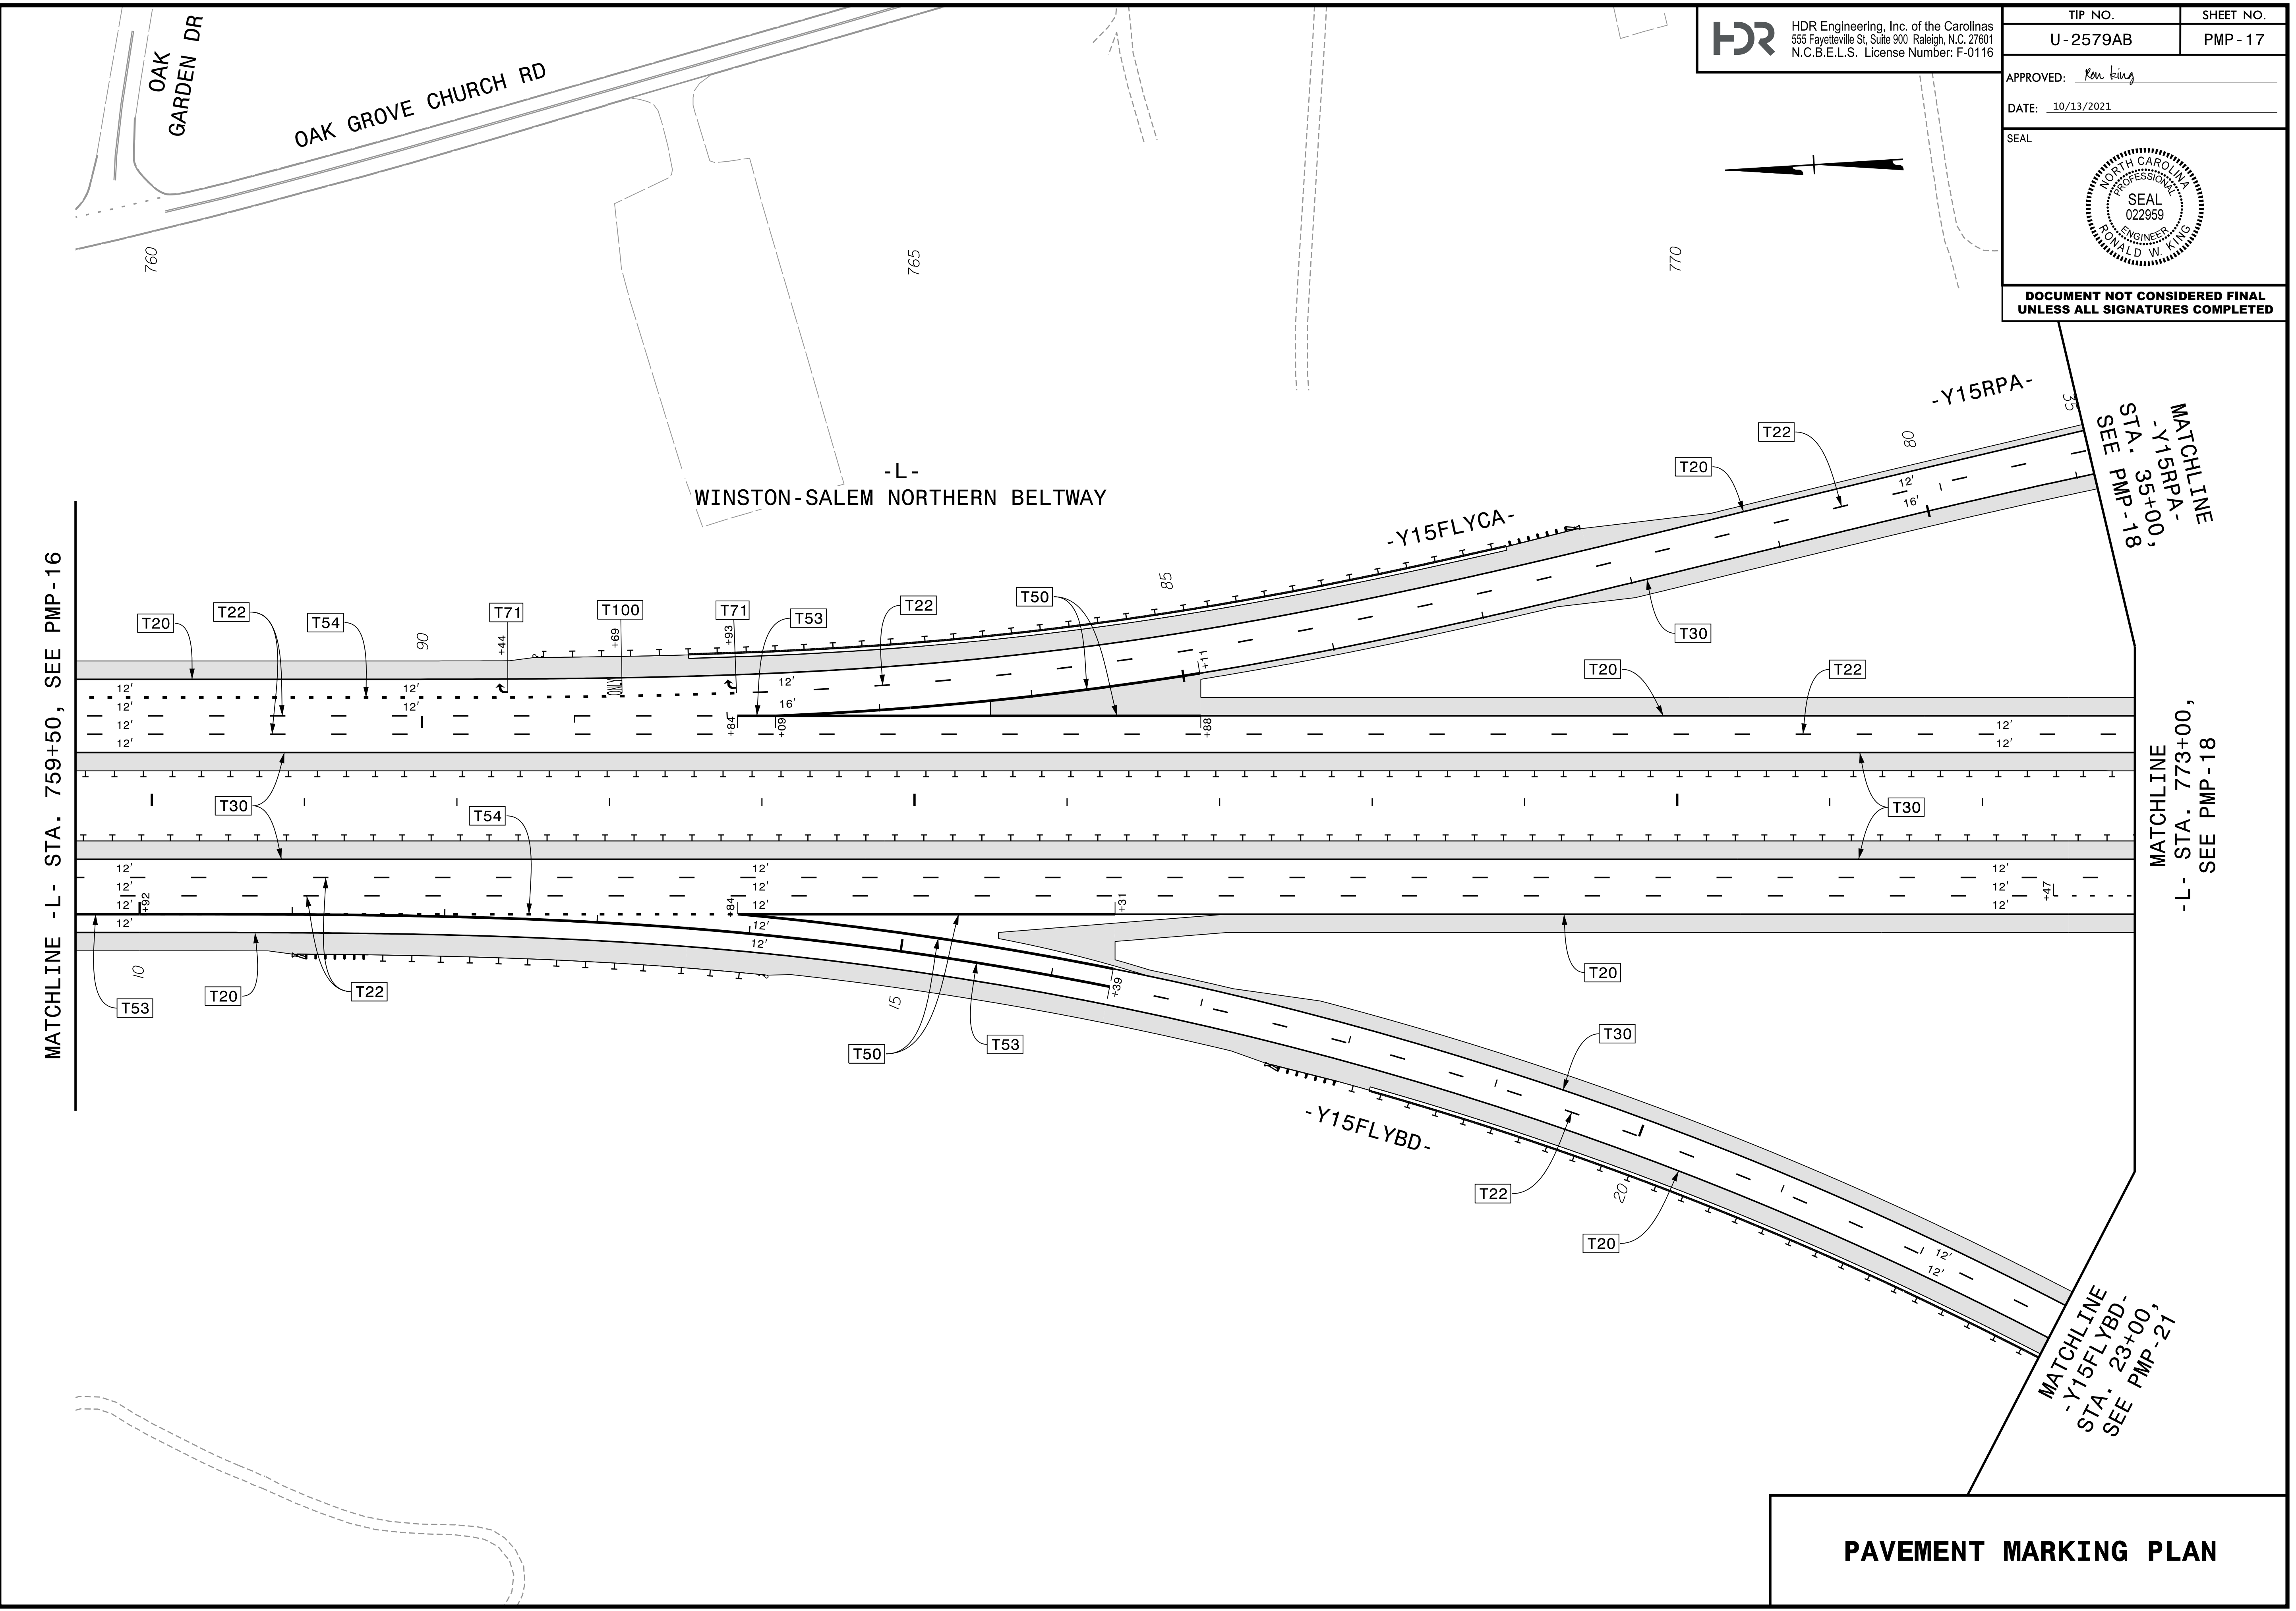

**DOCUMENT NOT CONSIDERED FINAL
UNLESS ALL SIGNATURES COMPLETED**

PLOT DRIVER: NCDOT...pdf_color_eng_50.pht
USER: CHARNDEN
DATE: 6/2/2021
FILE: p:\p\h\dr\users\charnd\us\cost_01\documents\NCDOT\2015\NCDOT_TMSD.Limited.Services.Contract.M.7000016704\NCDOT_U2579AB.Sign.and.Mark.v6.0.CAD.BIM.v6.2.WIP\Pavement\Marking\U2579AB.PM.PMP17.dgn



PAVEMENT MARKING PLAN