

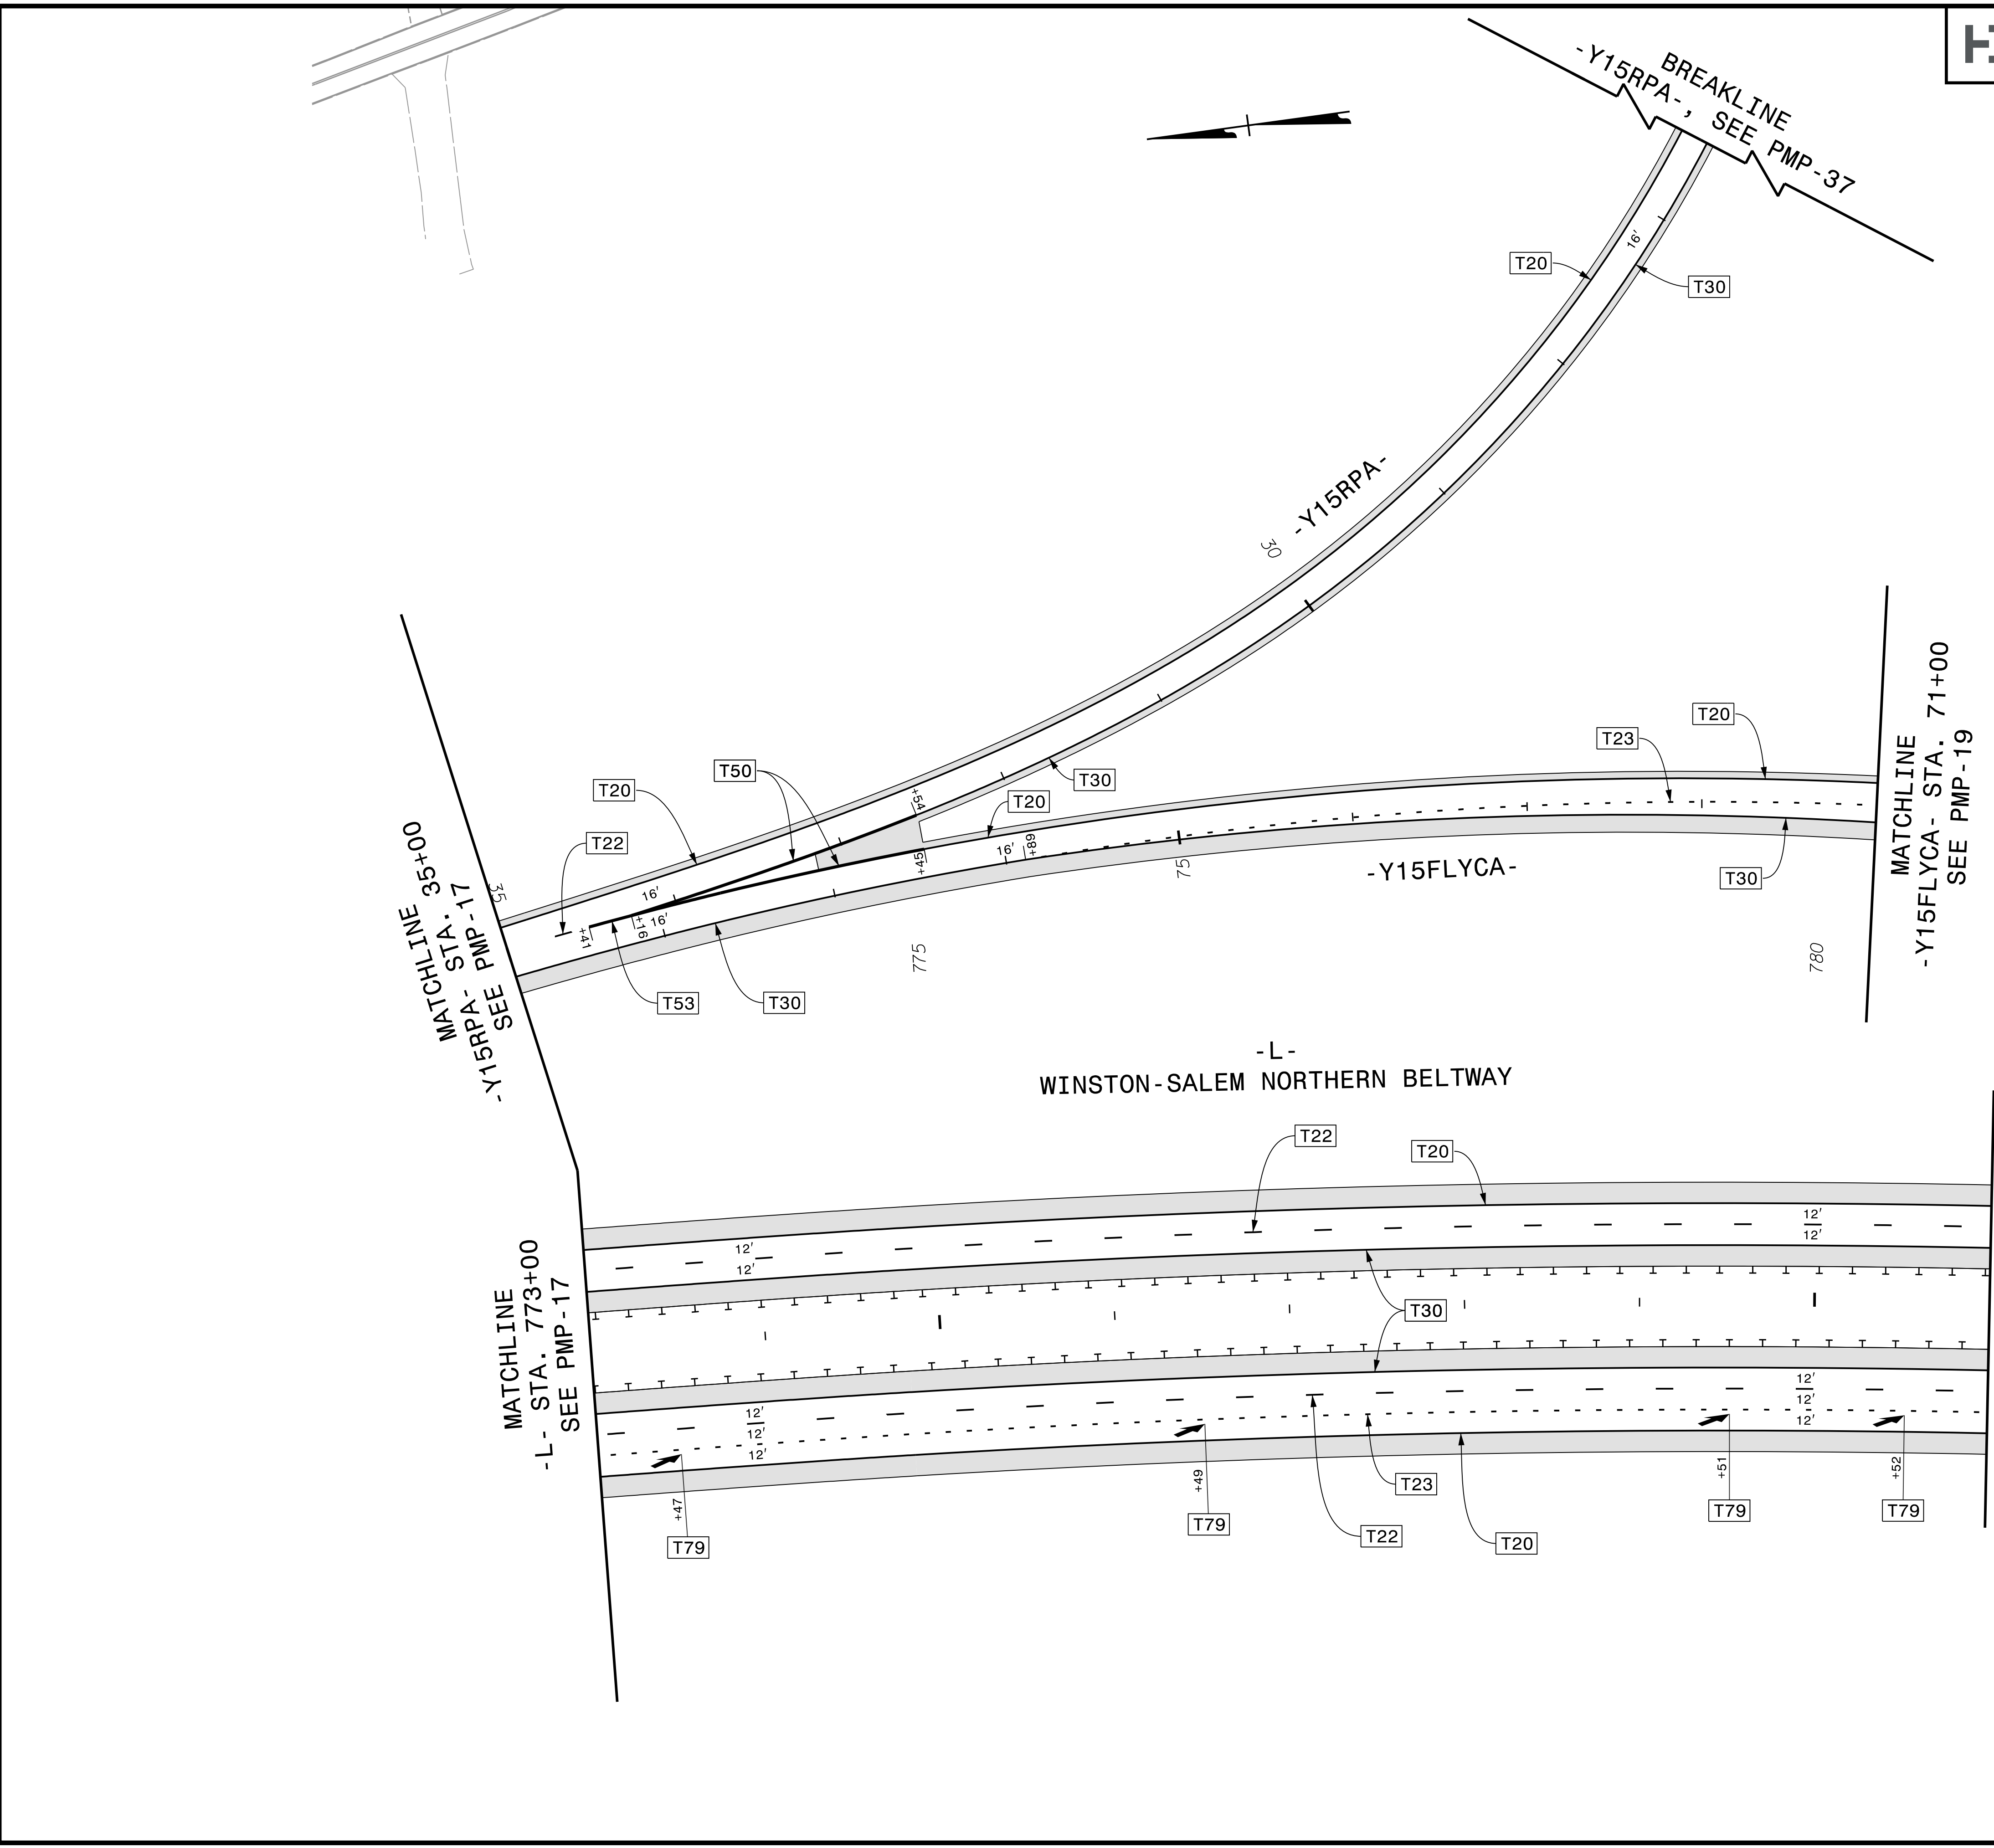


PLOT DRIVER: NCDOT_pdf_color_eng_50.ppt PENTABLE: NCDOT_PMP.tbl
USER: CHARNDEN DATE: 6/2/2021 TIME: 4:21:55 PM
FILE: p:\pwhdr\users\charnd\US_East_01\Documents\NCDOT\2015_NCDOT_TMSD_Limited_Services_Contract_M_7000016704\NCDOT_U2579AB_Sign_and_Mark_V6.0_CAD_BIM_V6.2_WIP\Pavement_Marking_U2579AB_PM_PMP18.dgn

 HDR Engineering, Inc. of the Carolinas 555 Fayetteville St. Suite 900 Raleigh, N.C. 27601 N.C.B.E.L.S. License Number: F-0116	
TIP NO.	SHEET NO.
U-2579AB	PMP-18
APPROVED: <i>Ron King</i>	
DATE: 10/13/2021	
SEAL	
	
DOCUMENT NOT CONSIDERED FINAL UNLESS ALL SIGNATURES COMPLETED	



PAVEMENT MARKING PLAN