


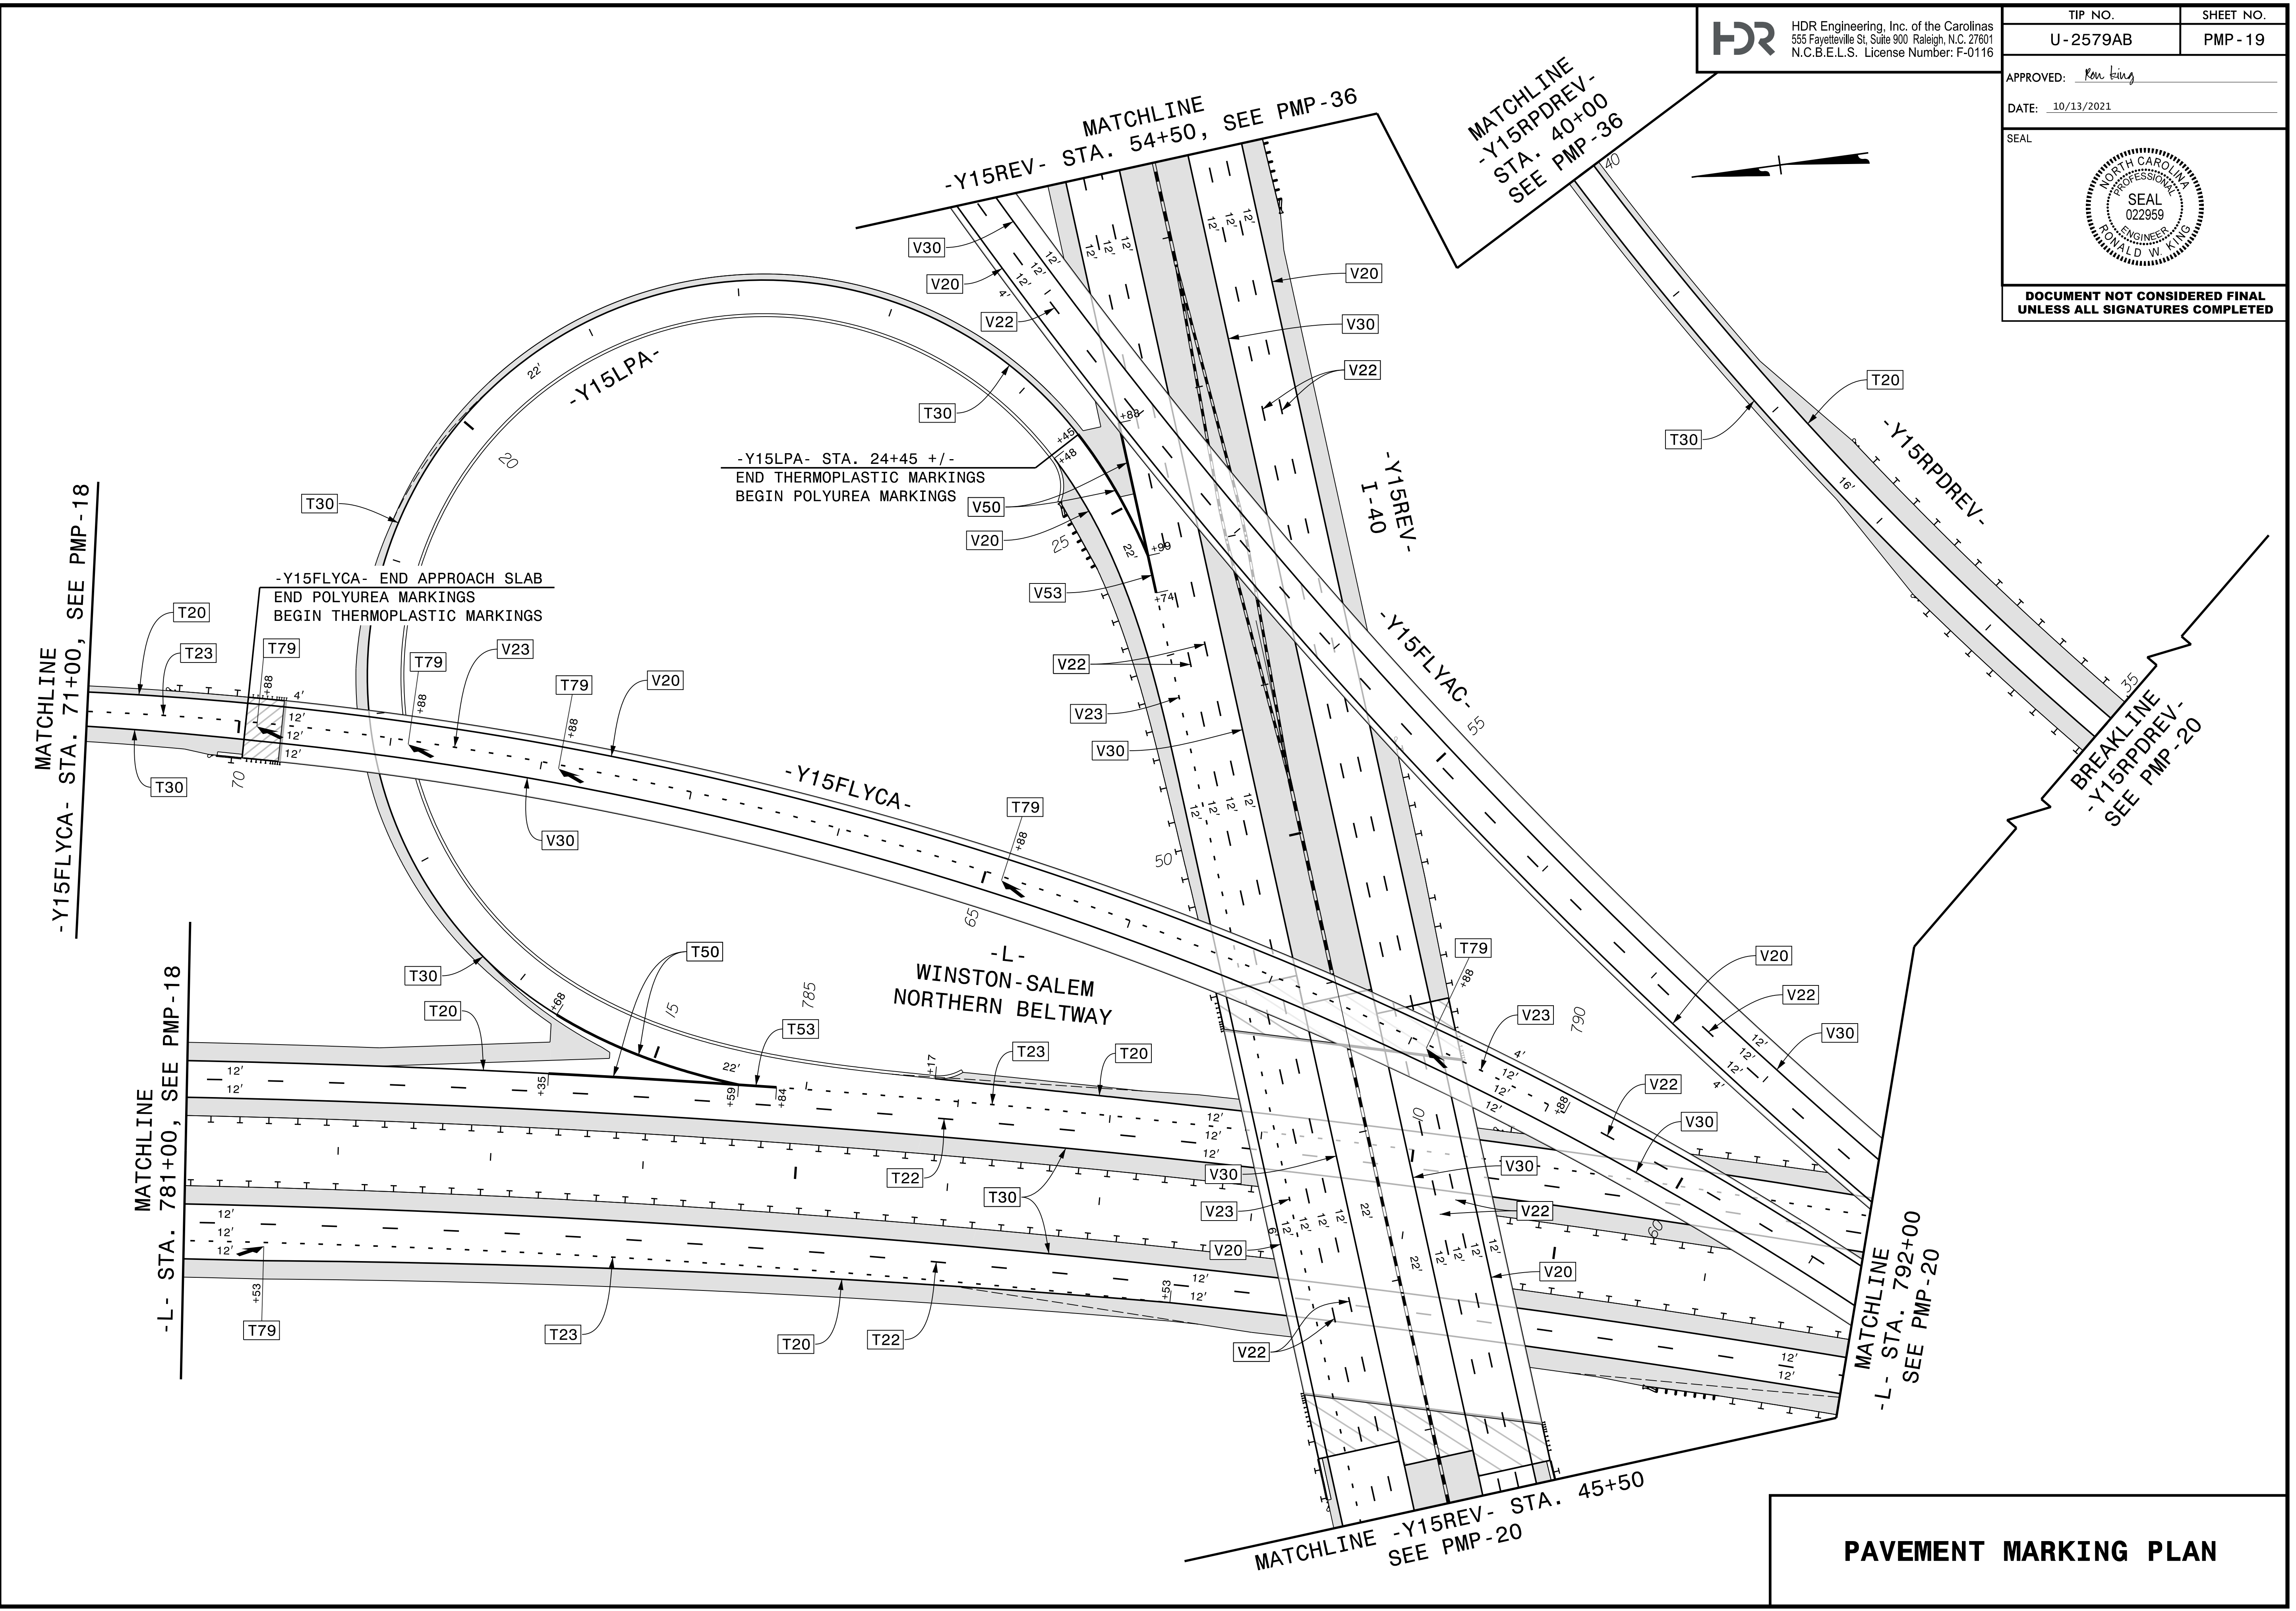

**DOCUMENT NOT CONSIDERED FINAL
UNLESS ALL SIGNATURES COMPLETED**

PLOT DRIVER: NCDOT...pdf_color_eng_50.pht
USER: CHARNDEN
DATE: 6/2/2021
TIME: 4:22:15 PM
FILE: p:\dwg\hdr\users\01\Documents\NCDOT\2015\NCDOT_TMSD_Limited_Services_Contract_M_7000016704\NCDOT_U2579AB_Sign_and_Mark_v6.0_CAD_BIM\6.2_WIP\Pavement_Marking_U2579AB_PM_PMP19.dgn



PAVEMENT MARKING PLAN