




**DOCUMENT NOT CONSIDERED FINAL
UNLESS ALL SIGNATURES COMPLETED**

-Y15FLYBD- END APPROACH SLAB
END POLYUREA MARKINGS
BEGIN THERMOPLASTIC MARKINGS

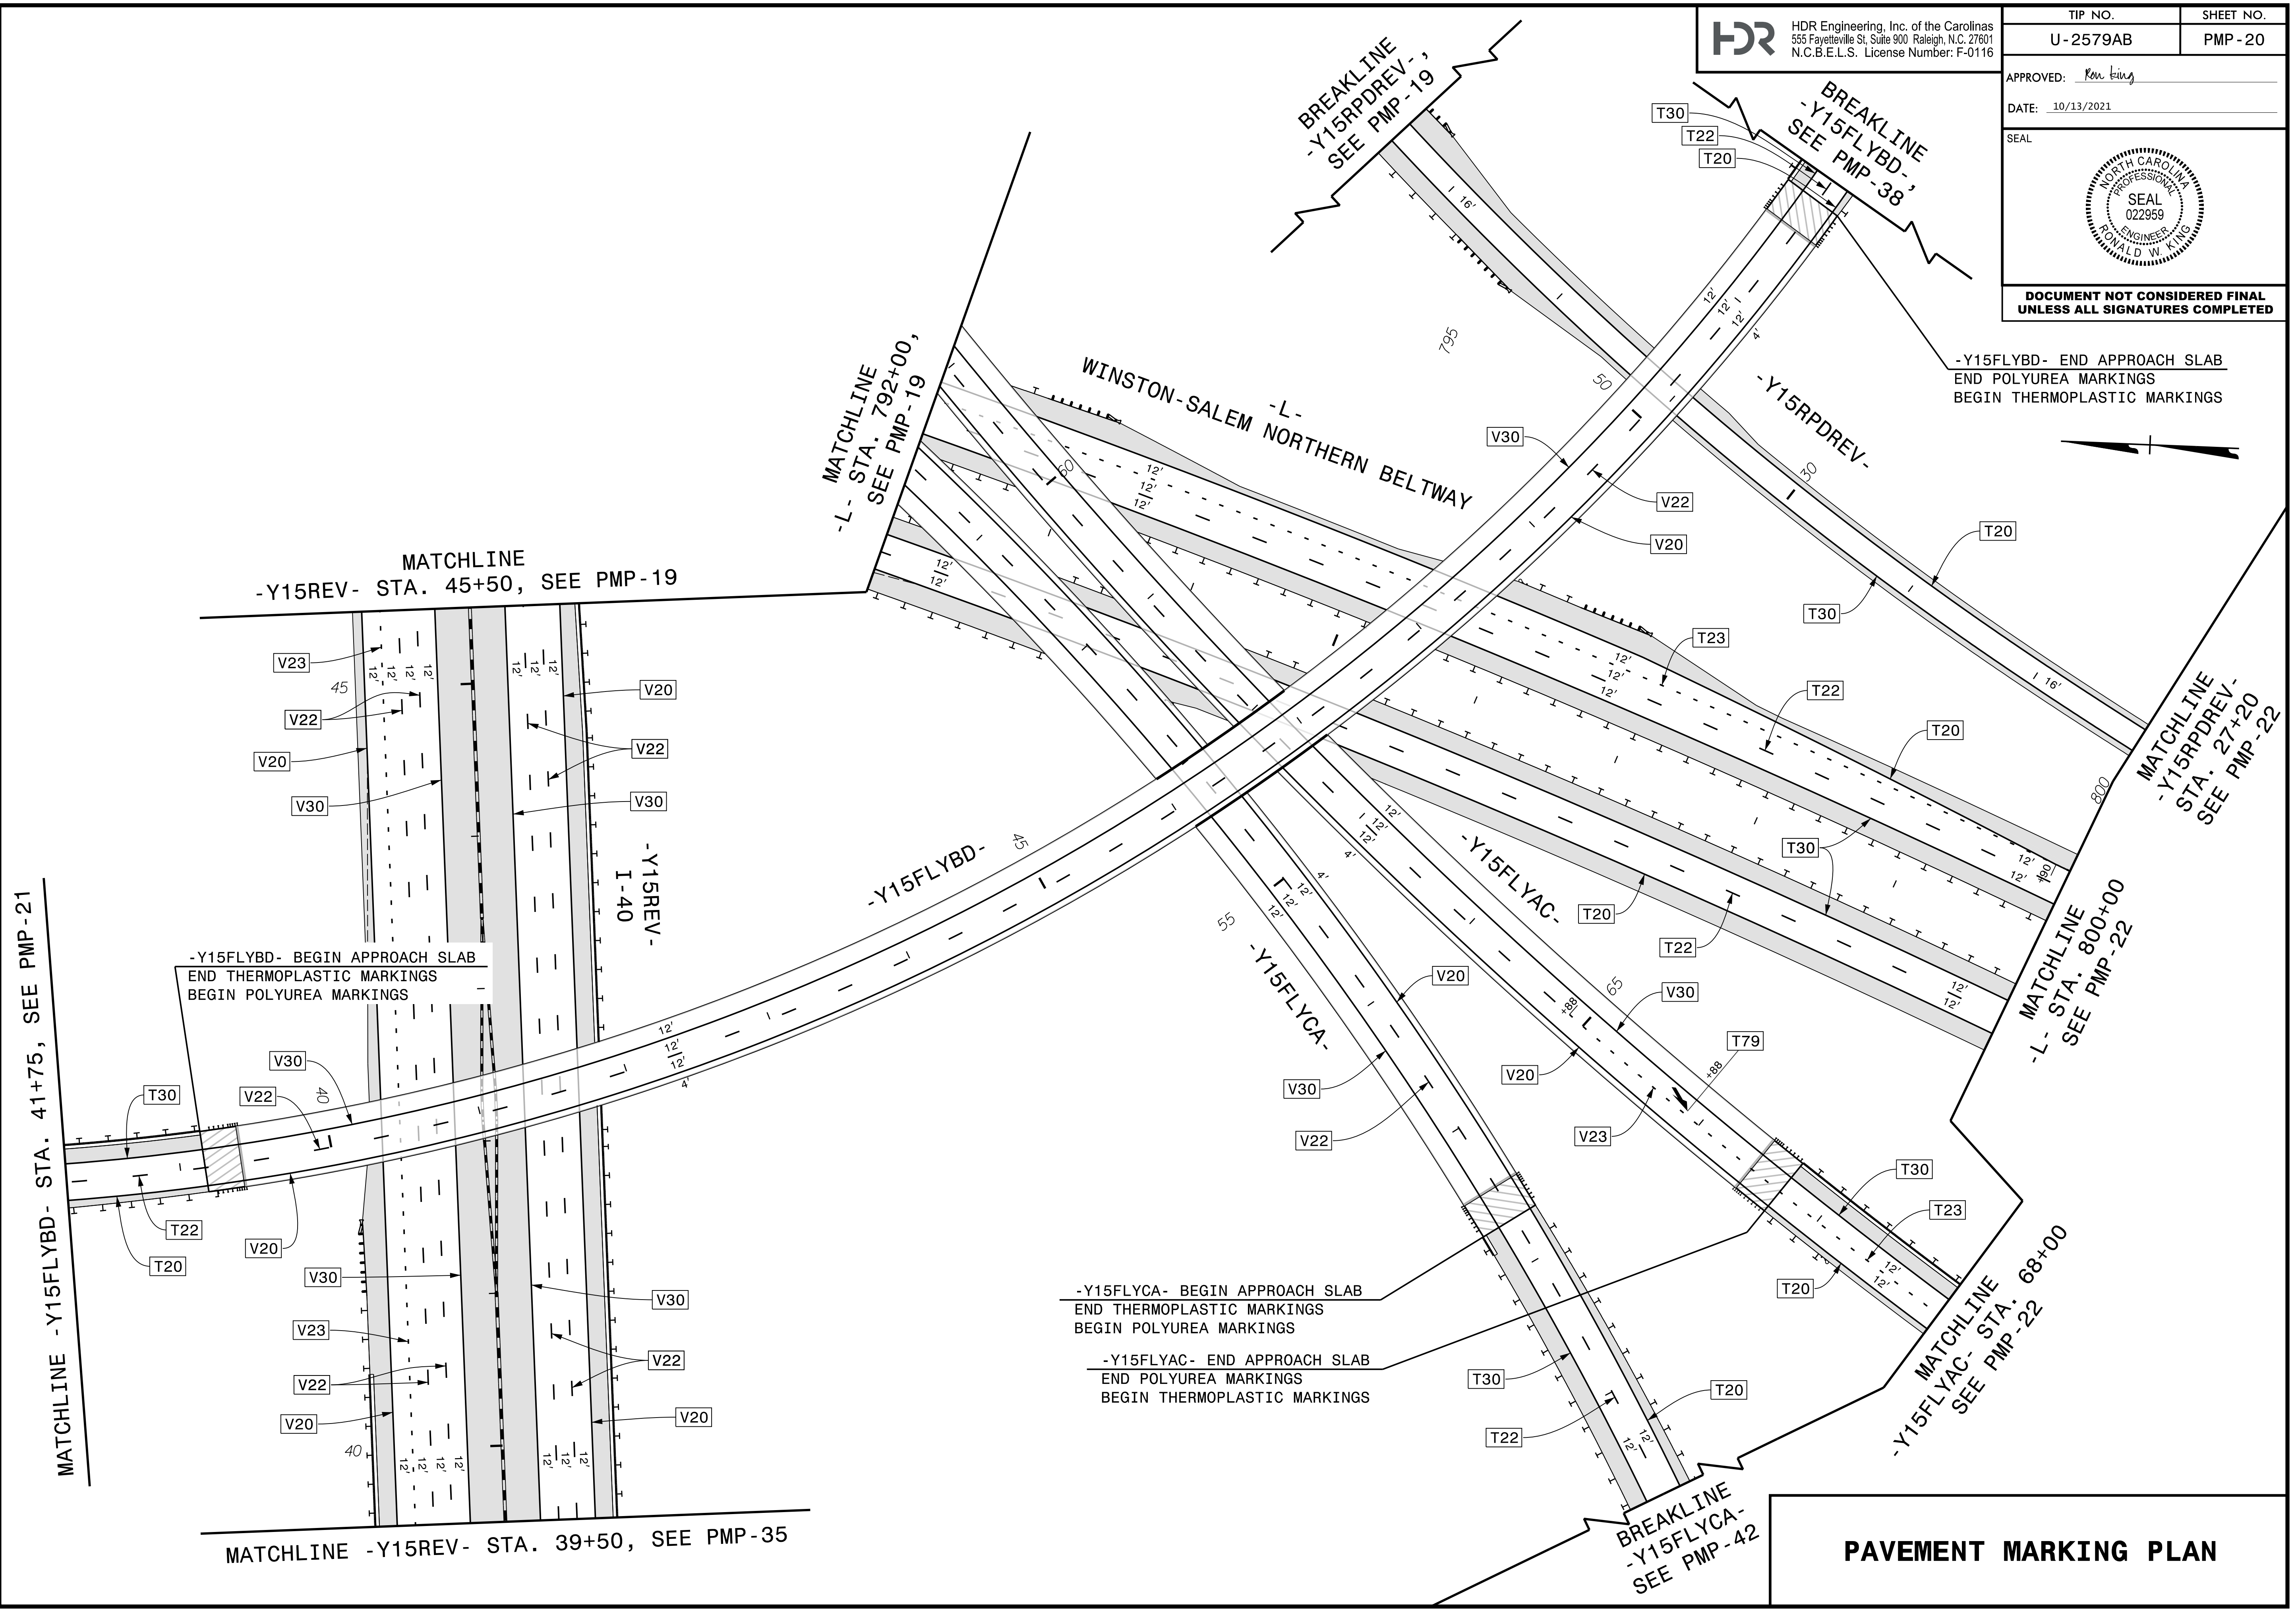

MATCHLINE -Y15FLYBD- STA. 41+75, SEE PMP-21

MATCHLINE -Y15REV- STA. 45+50, SEE PMP-19

-Y15FLYBD- BEGIN APPROACH SLAB
END THERMOPLASTIC MARKINGS
BEGIN POLYUREA MARKINGS

-Y15FLYCA- BEGIN APPROACH SLAB
END THERMOPLASTIC MARKINGS
BEGIN POLYUREA MARKINGS

-Y15FLYAC- END APPROACH SLAB
END POLYUREA MARKINGS
BEGIN THERMOPLASTIC MARKINGS

MATCHLINE -L- STA. 800+00
SEE PMP-22

MATCHLINE -Y15RPDREV- STA. 27+20
SEE PMP-22

MATCHLINE -Y15FLYCA- STA. 68+00
SEE PMP-22

BREAKLINE -Y15FLYCA-
SEE PMP-42

PAVEMENT MARKING PLAN

PLOT DRIVER: NCDOT...color_eng_50.pht
USER: CHARNDEN
DATE: 6/2/2021
TIME: 4:22:33 PM
FILE: p:\dwg\hdr\users\charnden\us_eos\01\Documents\NCDOT\2015\NCDOT_TMSD_Limited_Services_Contract_ML7000016704\NCDOT_U2579AB_Sign_and_Mark_v6.0_CAD_BIM\6.2_WIP\Pavement_Marking_U2579AB_PM_PMP20.dgn