



APPROVED: *Ron King*

DATE: 10/13/2021

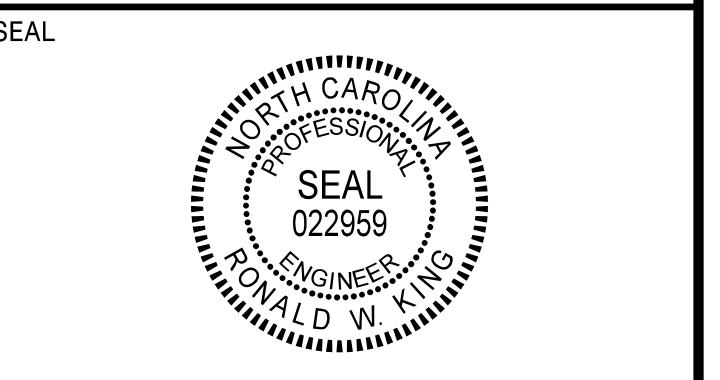

**DOCUMENT NOT CONSIDERED FINAL
UNLESS ALL SIGNATURES COMPLETED**

PLOT DRIVER: NCDOT_color_eng_50.plt
 USER: CHARNDEN
 FILE: p:\p\h\h\uses\01\H\US_East_01\Documents\NCDOT\2015\NCDOT_TMSD.Limited.Services.Contract_M_7000016704\NCDOT_U2579AB_Sign_and_Mark_v6.0_CAD_BIM\6.2_WIP\Pavement_Marking\U2579AB_PM_PMP21.dgn
 PENTABLE: NCDOT_PMP.tbl
 DATE: 6/2/2021
 TIME: 4:22:51 PM

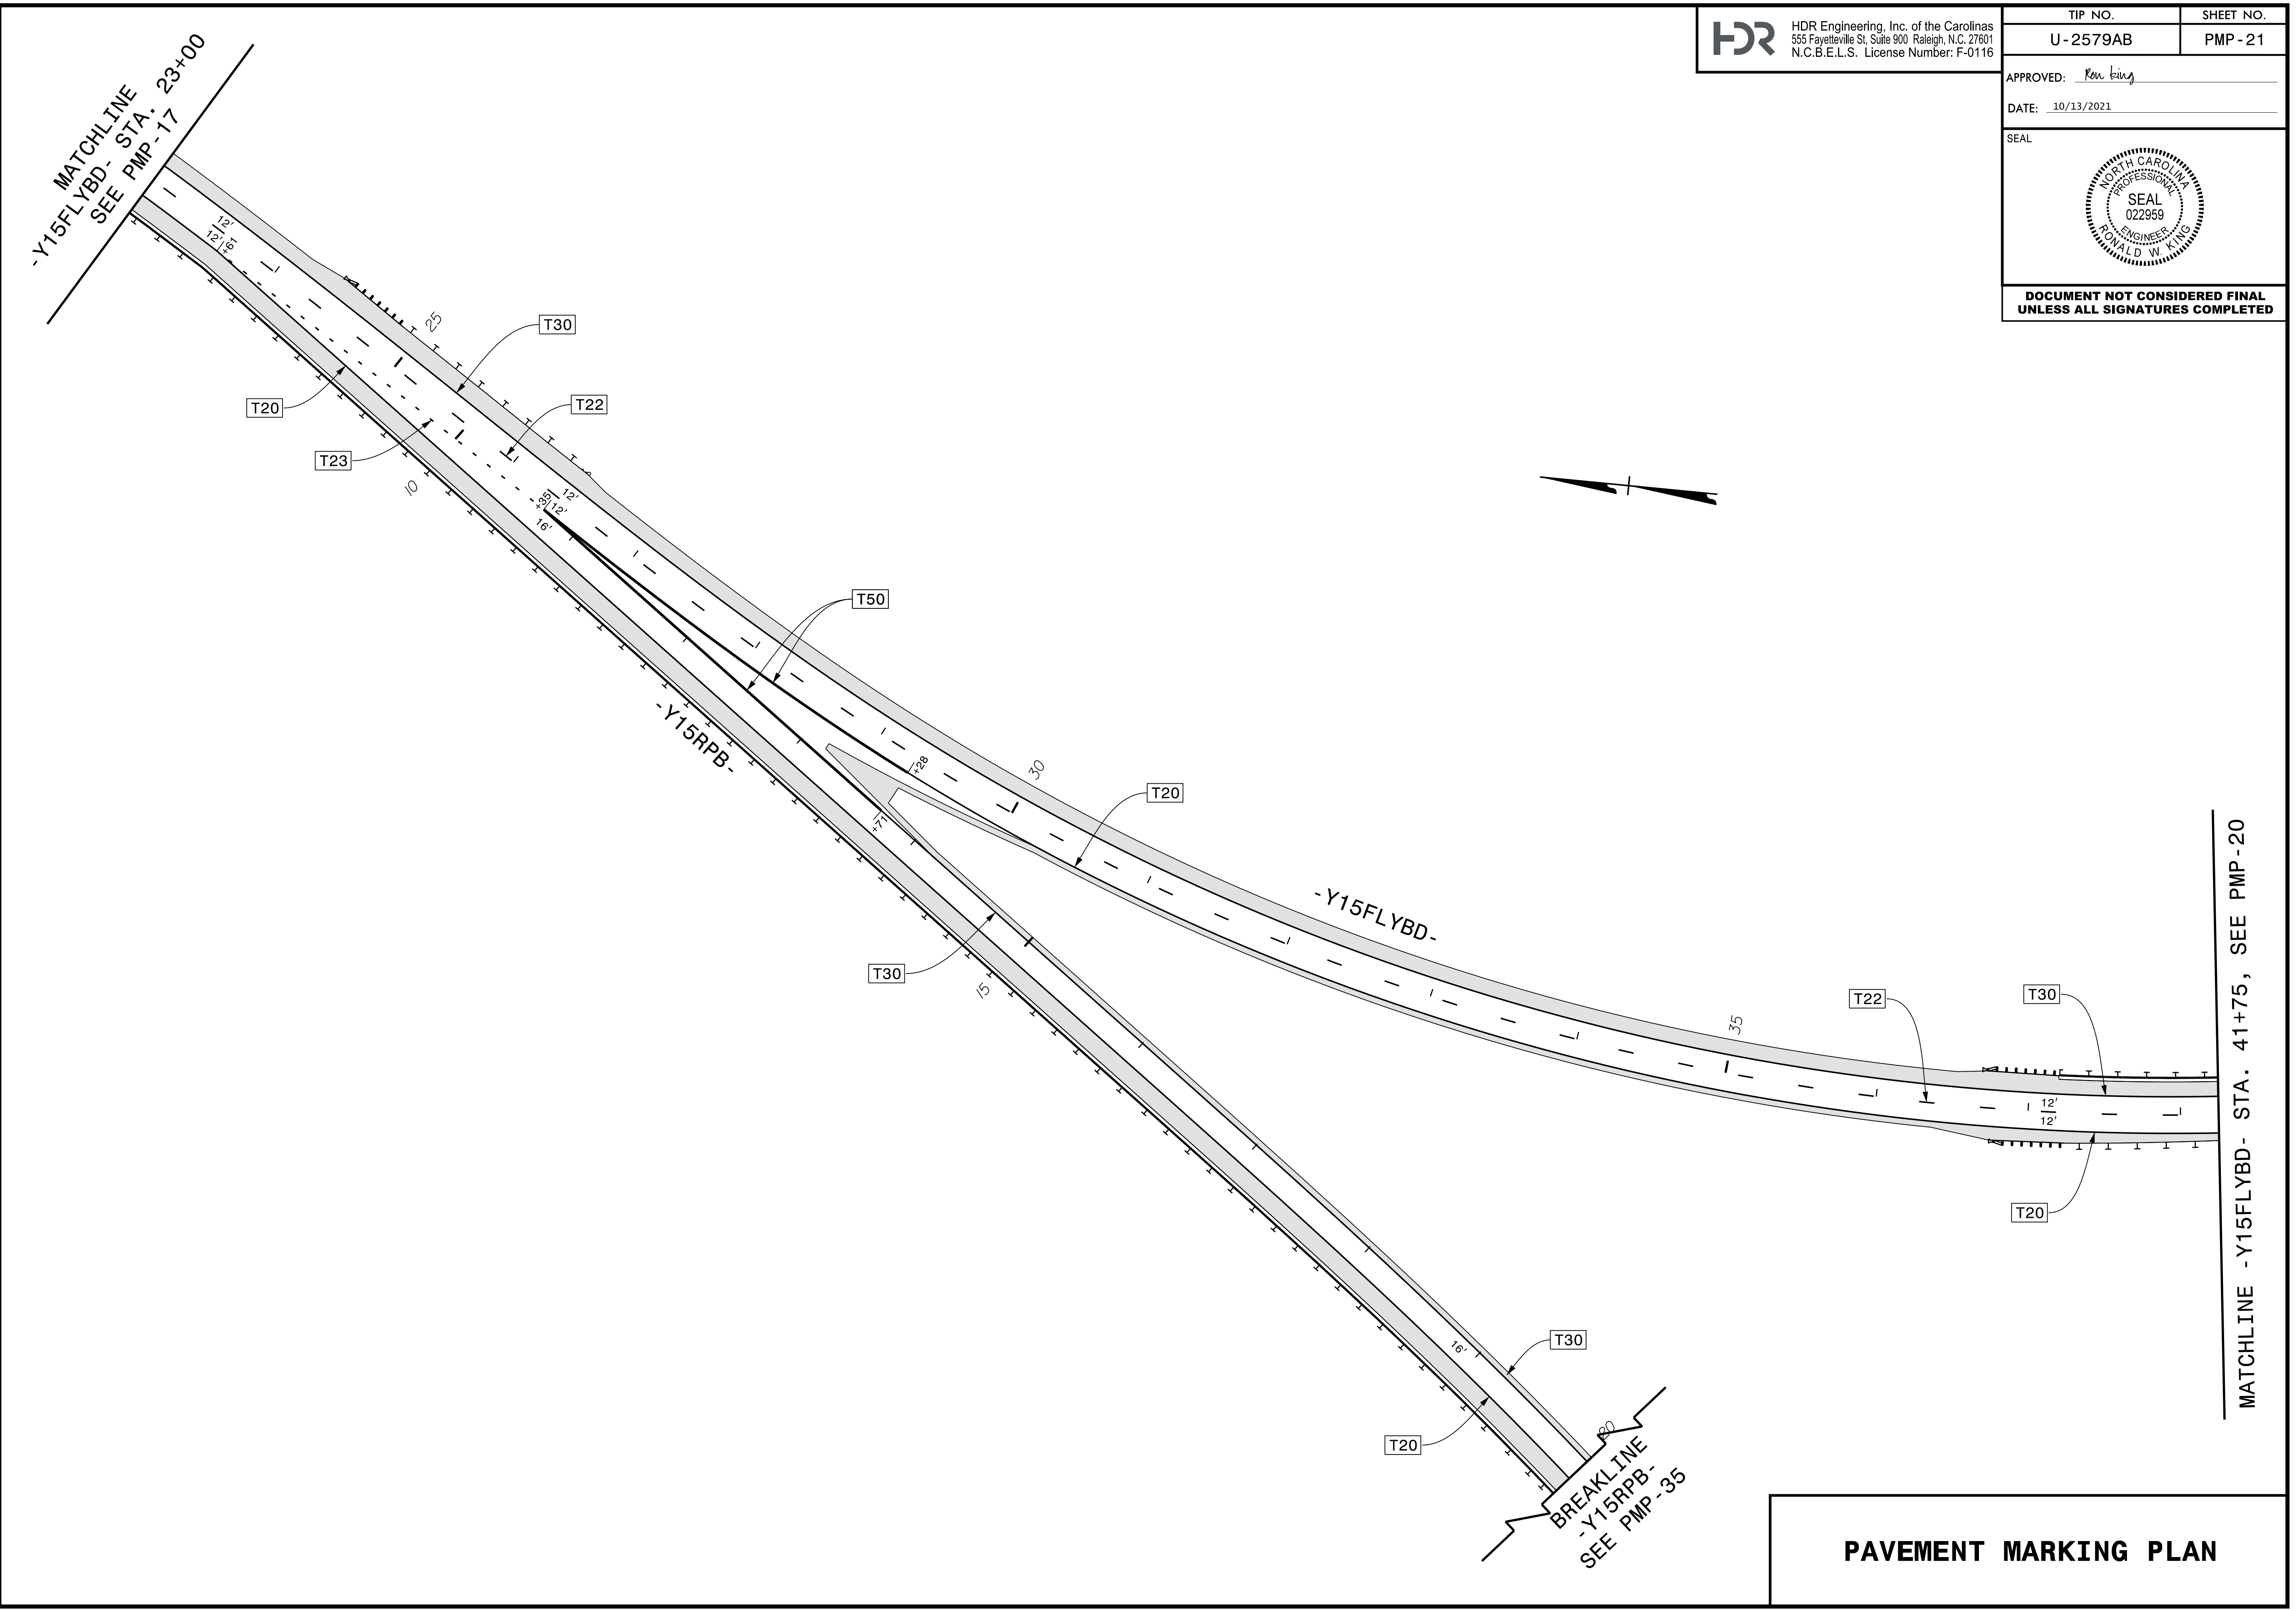

PAVEMENT MARKING PLAN