



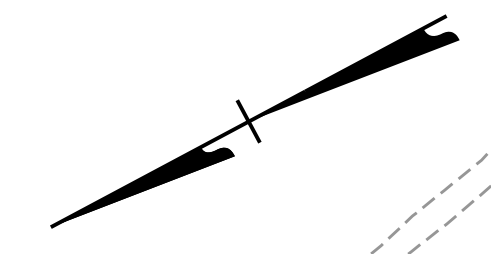

**DOCUMENT NOT CONSIDERED FINAL
UNLESS ALL SIGNATURES COMPLETED**

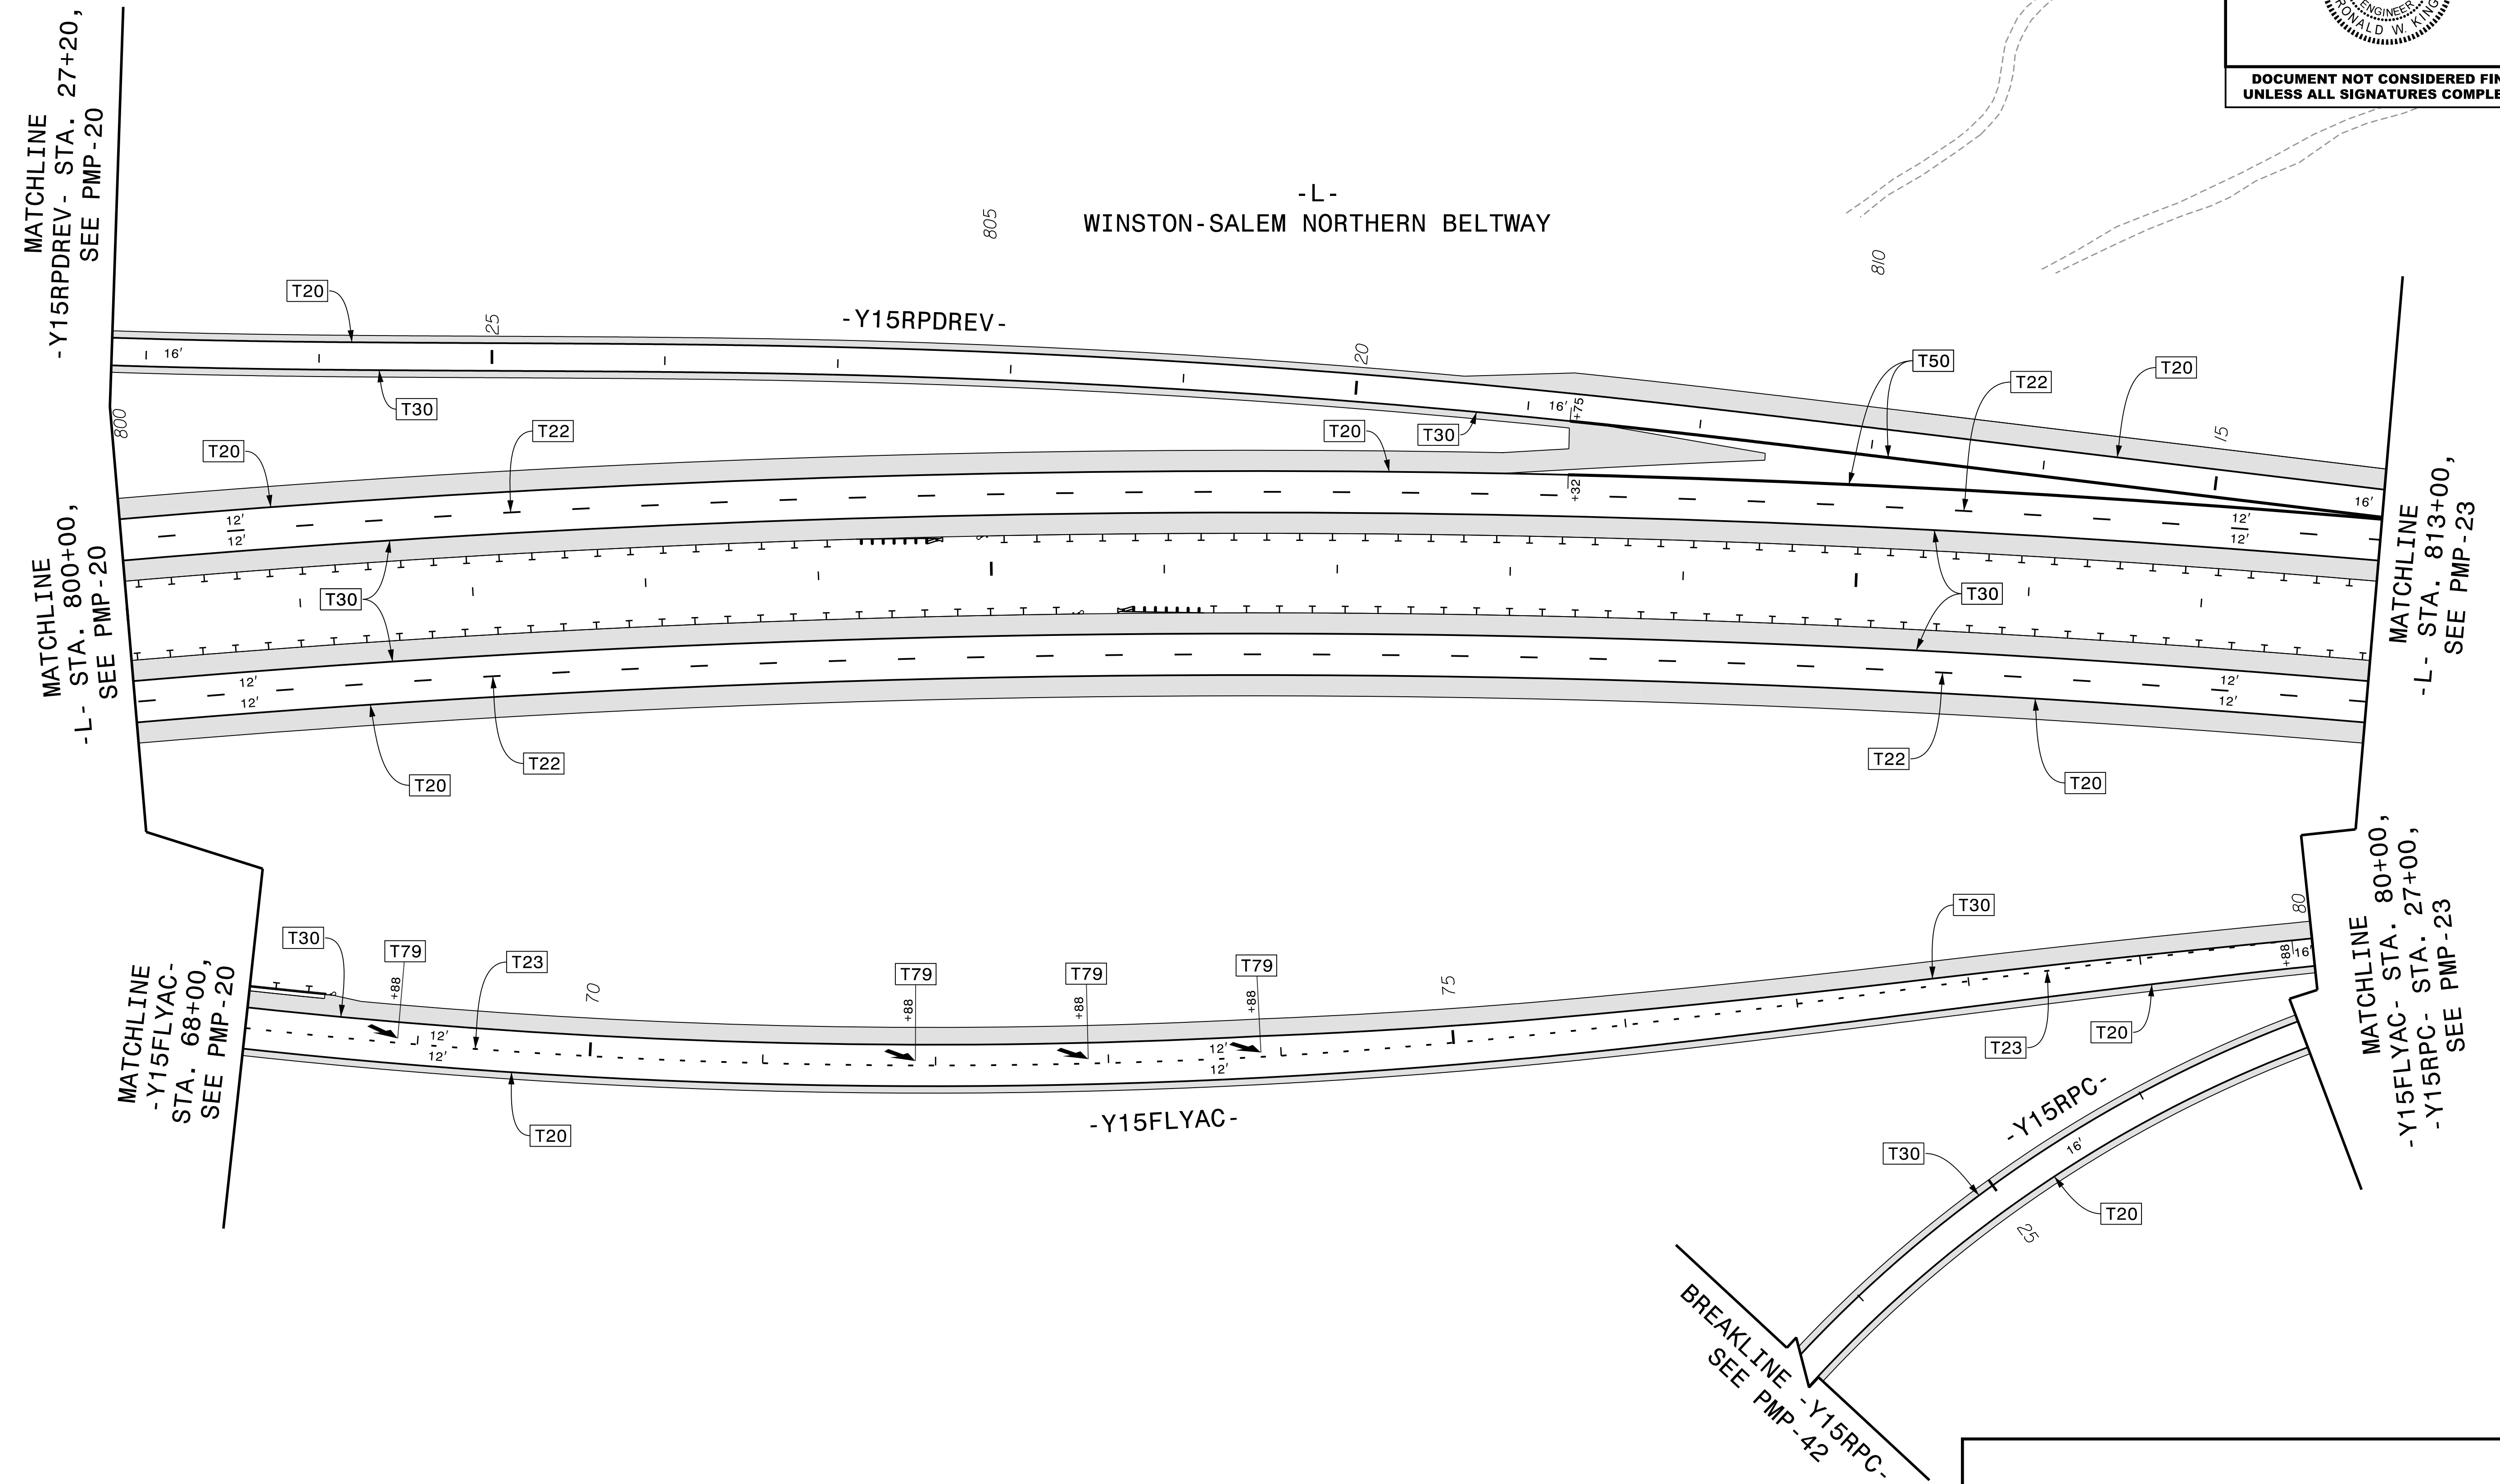

PLOT DRIVER: NCDOT_pmf_color_eng_50.pht
USER: CHARNDEN
DATE: 6/2/2021
FILE: p:\p\h\users\charnd\us_eost_01\Documents\NCDOT\2015_NCDOT_TMSD_Limited_Services_Contract_M_7000016704\NCDOT_U2579AB_Sign_and_Mark_v6.0_CAD_BIM_v6.2_WIP\Pavement_Mark\U2579AB_PM_PMP22.dgn



PAVEMENT MARKING PLAN